


PLAT OF Palmer Subdivision

TWIN FALLS - IDAHO

ENGINEERS CERTIFICATE:-

I, Harold Wm Merritt,
a licensed engineer of the State of Idaho,
do hereby certify that this plat of PALMER
SUBDIVISION, Twin Falls - Idaho, was
prepared from notes of a survey made
by me and dated July 11, 1941,
that stakes have been driven at
the corners of the various lots and
blocks as indicated, and that this
plat showing the dimensions of
said lots together with widths of
adjoining streets and alleys,
conforms to said subdivision
as staked out upon the ground.

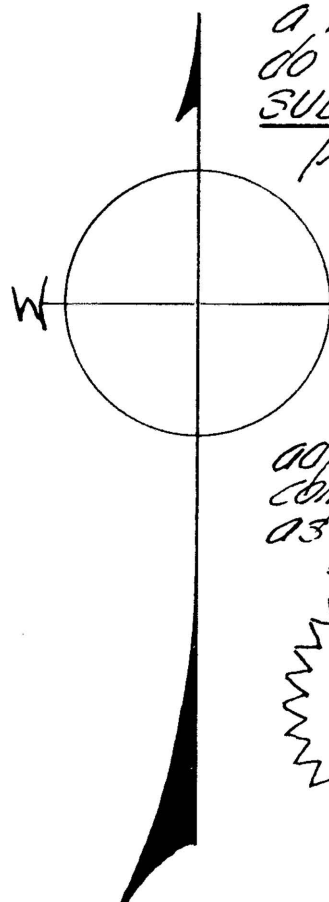


Harold Wm Merritt
Engineer

Subscribed and sworn to
before me this 15th day of
July, 1941.

Georgie Wilson
Notary Public
Twin Falls - Idaho

SCALE
1 in. = 100 ft.

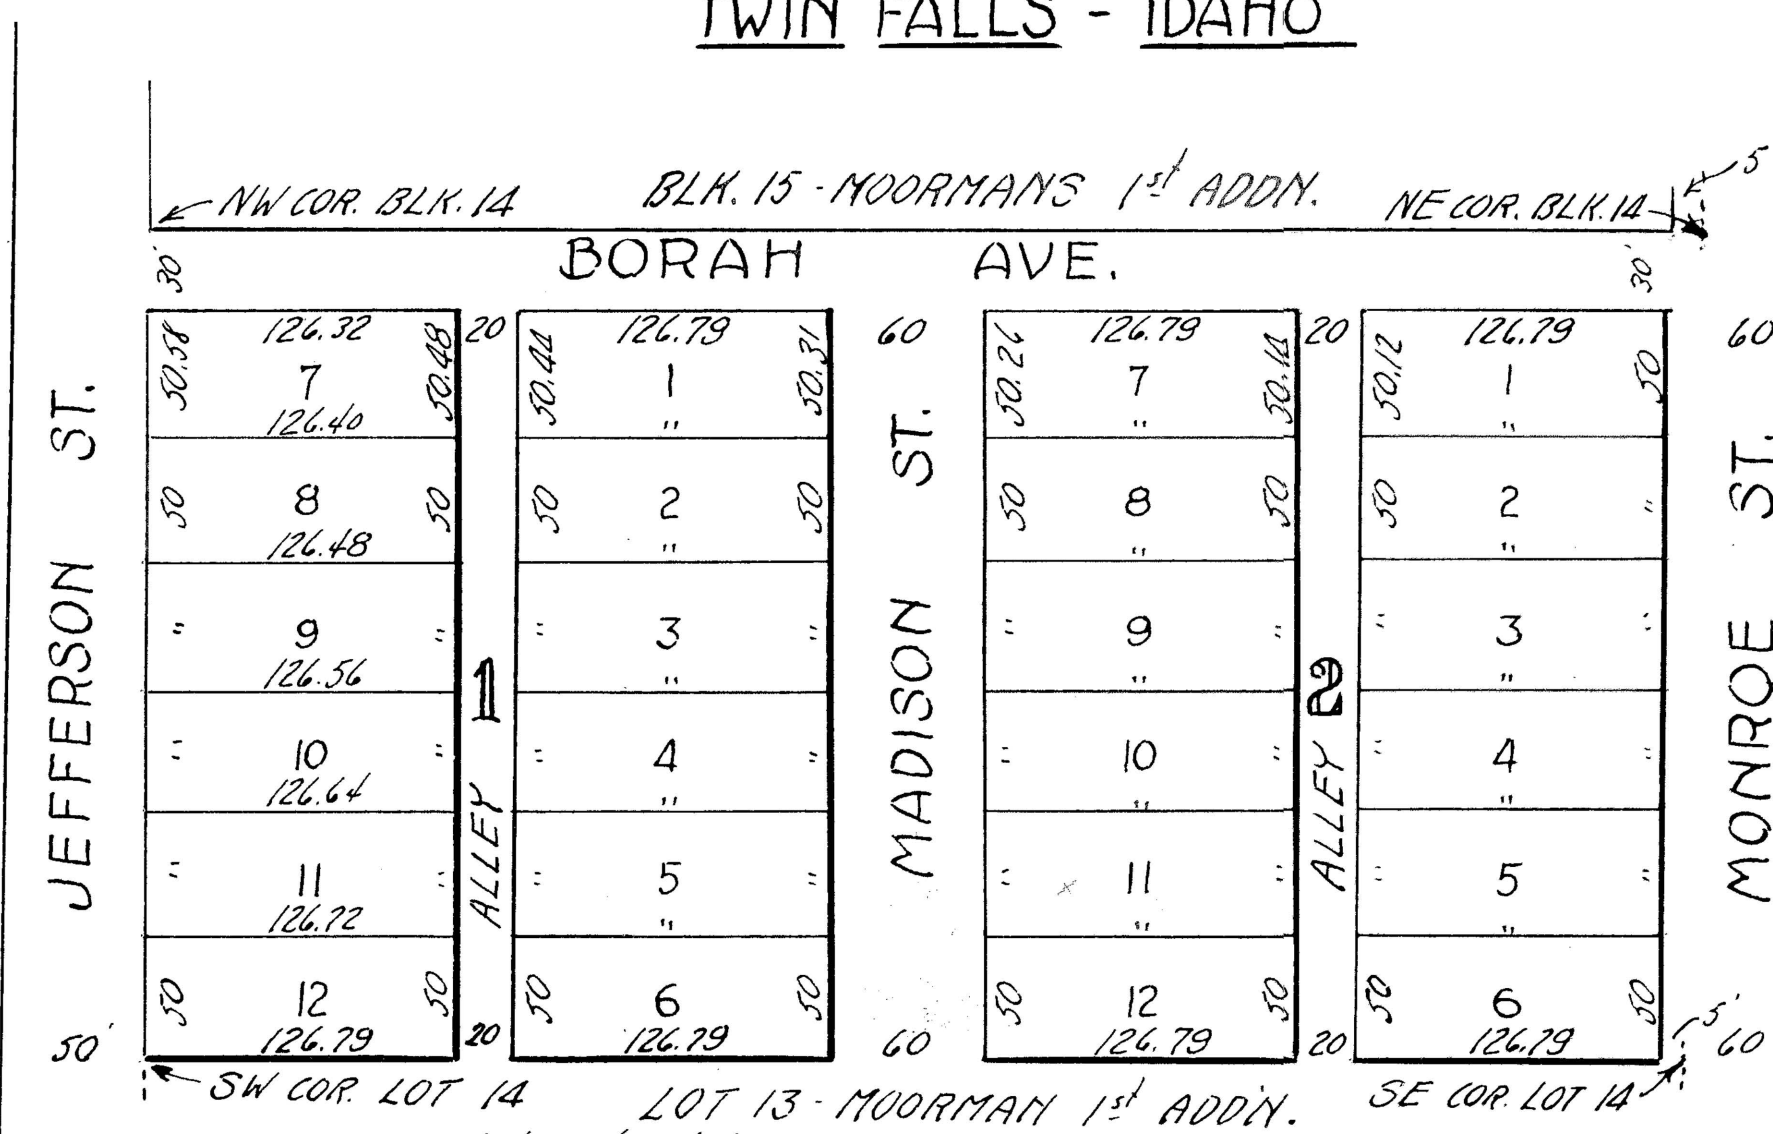

State of Idaho }
County of Twin Falls } ss
I, Nettie A. Palmer, do hereby certify that the following is a true and correct description of
the land included in PALMER SUBDIVISION, said tract being described as Blk. 14 - Moorman 1st
Addition, being situated in the NW 1/4 SW 1/4 Section Nine (9), Township Ten South (T. 10 S.), Range
Seventeen East of Boise Meridian (R. 17 E. B. 17), Twin Falls County, Idaho. I do further certify that
it is my intention to include the same in the said plat thereof - and that in consideration of the
filing of said plat by the County Recorder, and the acceptance by the public of the streets and
alleys shown thereon, do hereby give and grant to the public forever in fee simple,
such portions of said premises as are on said plat set aside for that purpose.
IN WITNESS WHEREOF we have caused these presents to be executed this 15th
day of July, 1941.

Nettie A. Palmer

State of Idaho }
County of Twin Falls } ss
On this 15th day of July 1941, before me a Notary Public, in and
for said County, personally appeared NETTIE A. PALMER, known to me to be the person whose
name is subscribed to the foregoing - and acknowledged that she executed the same. IN
WITNESS WHEREOF, I have set my hand and affixed my official seal the day and year
in the certificate first above written.



Georgie Wilson
Notary Public

State of Idaho }
County of Twin Falls } ss
I hereby certify
that this instrument
filed for record at the
request of Harold Wm
Merritt at 9:01 o'clock
A.M. this 16th day of
July, 1941, in my
office and duly recorded
in Book 5 of PLATS,
Pg. 23.

Walter C. Musgrave
Ex Officio Recorder

Fee \$3.50
Return to Deputy

Twin Falls County, Idaho