


Book 7 Page 50
Paris

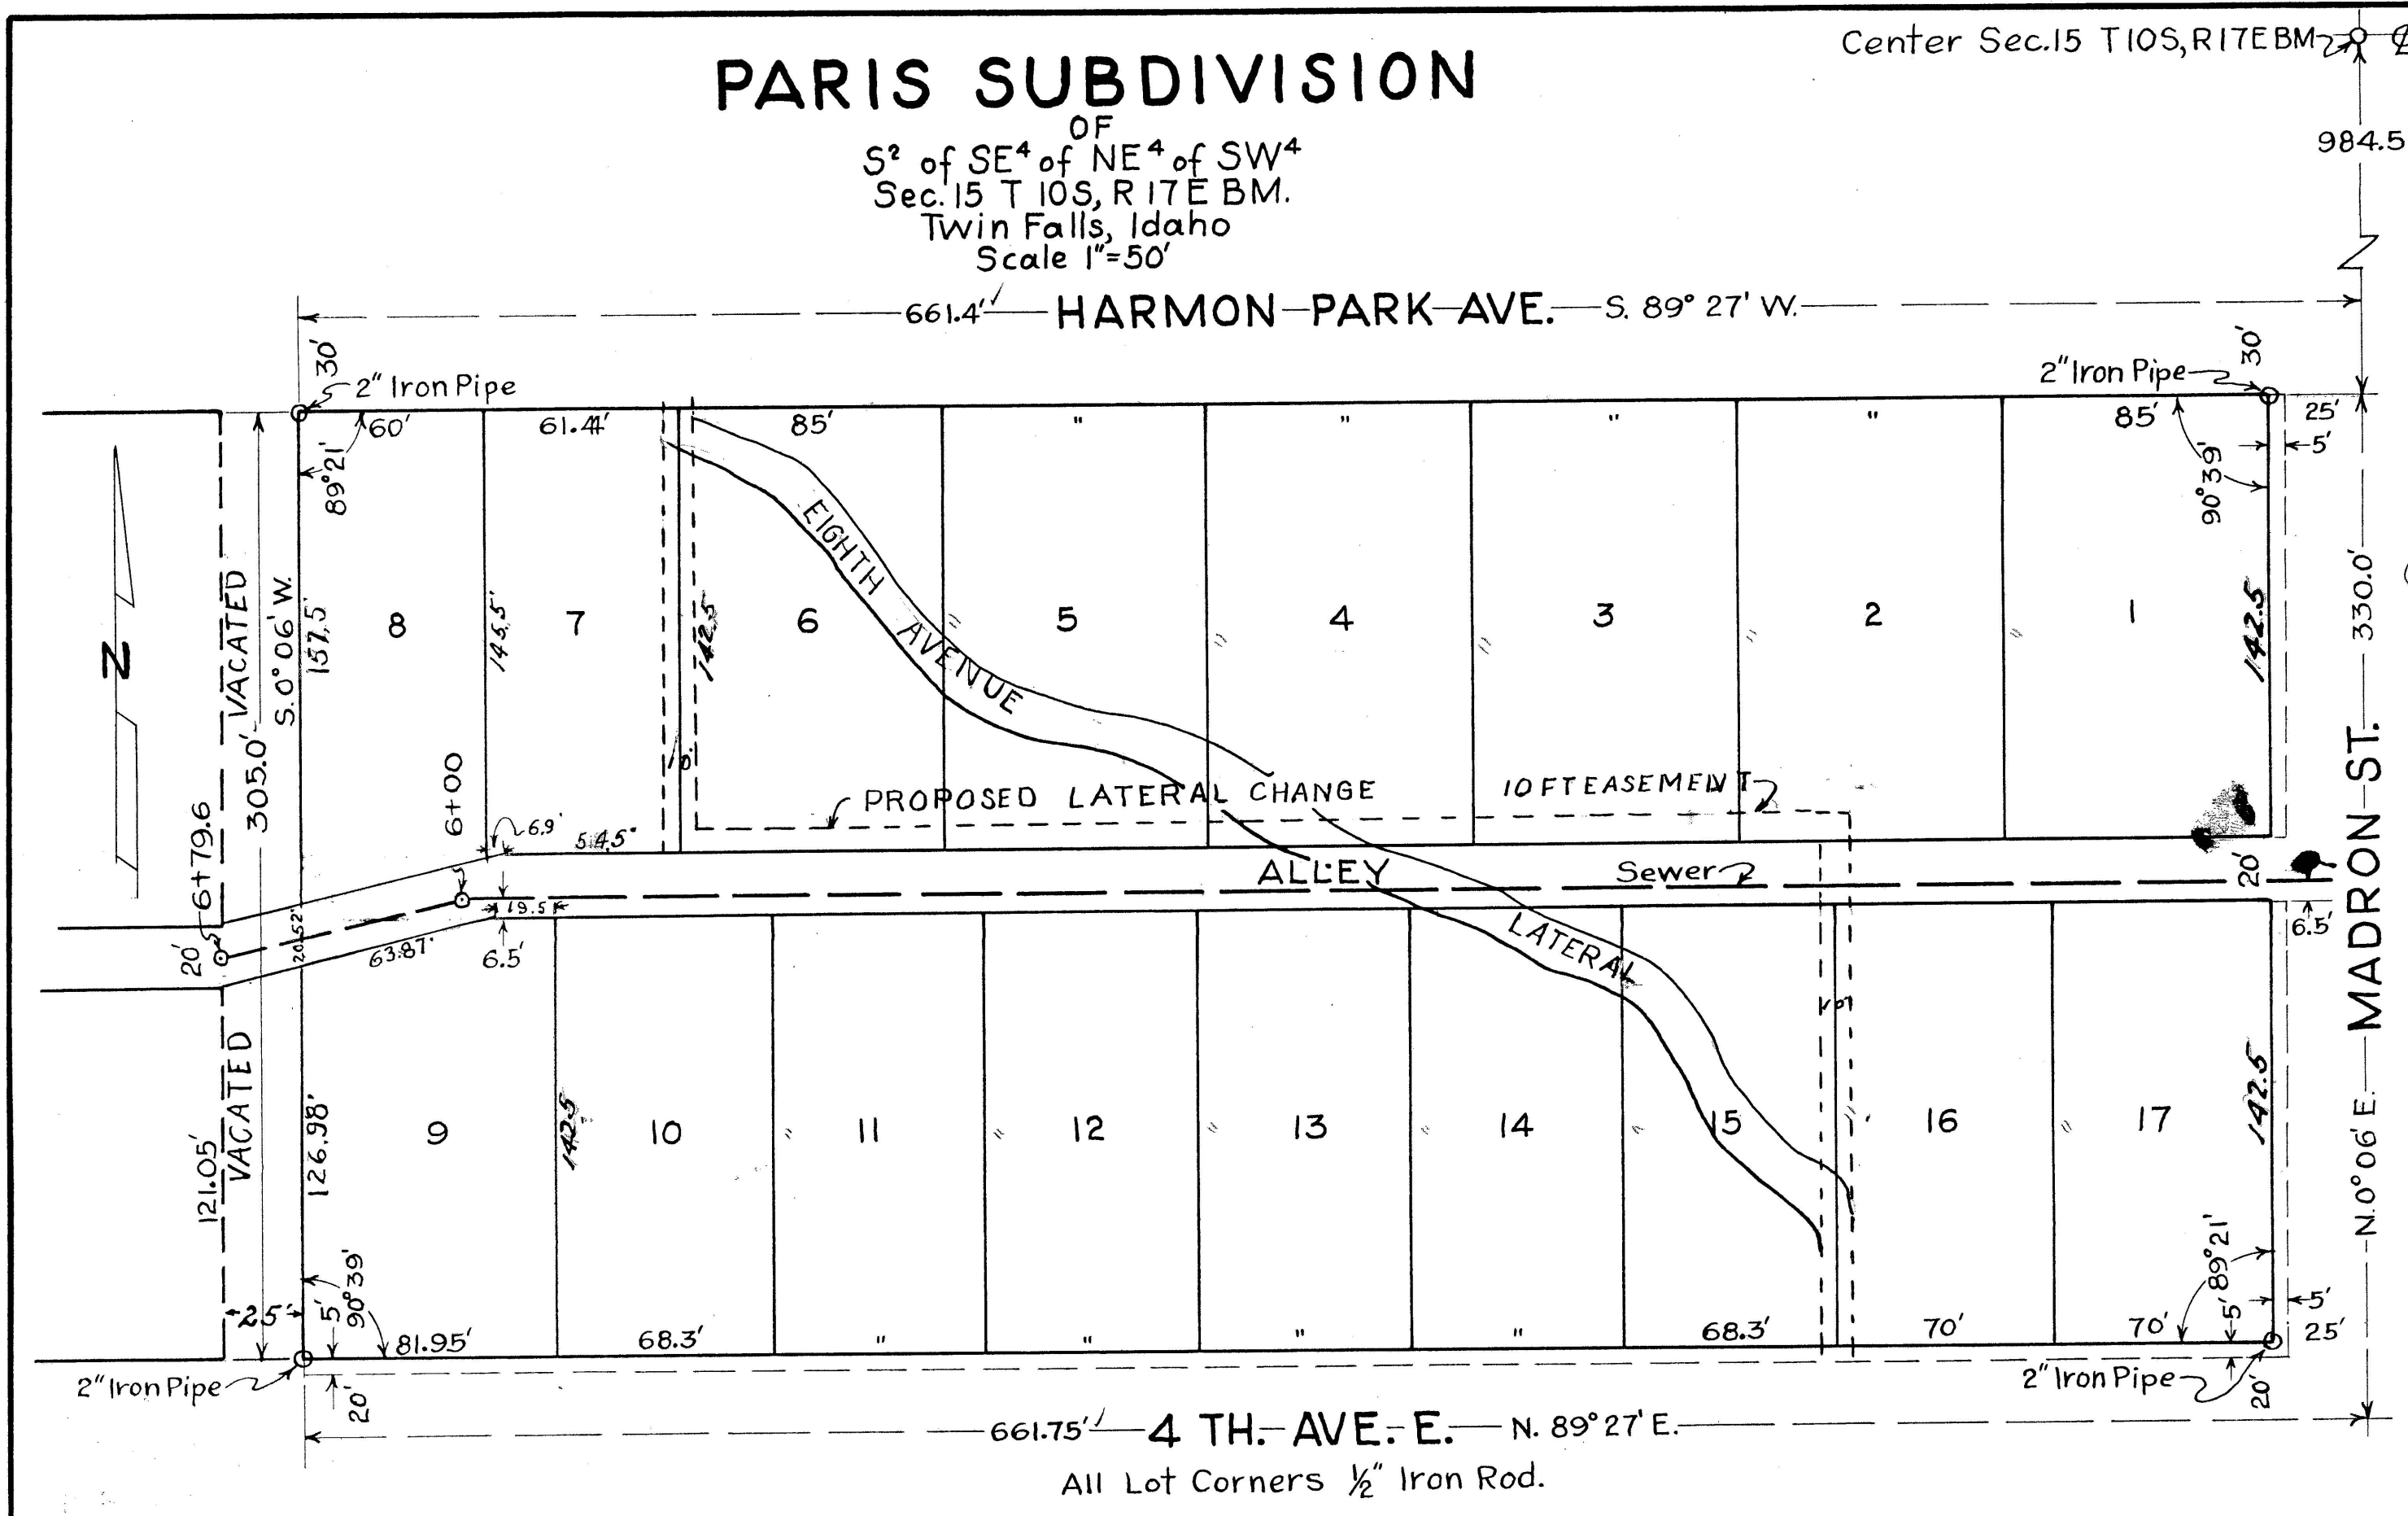

DEDICATION

This is to certify that the undersigned are owners in fee simple of the property hereinafter described; that the correct description of the land included in this plat is as follows:

S² of SE⁴ of NE⁴ of SW⁴, Sec. 15 T10S, R17E BM.; that it is the intention of the undersigned to and they do hereby include said land in this plat; that the undersigned, and each of them, do by these presents grant, bargain, sell, convey, confirm, and dedicate to the public, for public use forever, all thoroughfares, streets, alleys and parks as shown on this plat.

Robert M. Stepanovich, August B. Paris
Gene L. Stepanovich, Eva B. Paris
Alfred Benkula
Donna Benkula

ACKNOWLEDGMENT

STATE OF IDAHO } S.S.
County of Twin Falls }

On this 23rd day of March, 1959, before me, the undersigned, a Notary Public in and for said State, personally appeared Robert M. Stepanovich, August B. Paris, Gene L. Stepanovich, Eva B. Paris, Alfred Benkula, and Donna Benkula, husband and wife, known to me to be the persons whose names are subscribed to the foregoing dedication, and acknowledged to me they executed the same.

IN WITNESS WHEREOF, I have hereunto set my hand and affixed my official seal the day and year in this certificate first above written.

Carl L. Long
Notary Public

ENGINEER'S CERTIFICATE

This is to certify that I, R.I. Long, a duly registered Engineer, surveyed the land described in this plat, namely, the S² of SE⁴ of NE⁴ of SW⁴, Sec. 15 T10S, R17E BM., and designated herein as the PARIS SUBDIVISION, and that this plat is a true and correct representation of said survey as made and staked by me on said land.

R.I. Long
Engineer

ACKNOWLEDGMENT

STATE OF IDAHO } S.S.
County of Twin Falls }

On this 23rd day of March, 1959, before me, the undersigned, a Notary Public in and for said State, personally appeared R.I. Long, known to me to be the person whose name is subscribed to the foregoing Engineer's certificate, and acknowledged to me that he executed the same.

IN WITNESS WHEREOF, I have hereunto set my hand and affixed my official seal the day and year in this certificate first above written.

Carl L. Long
Notary Public

COUNTY SURVEYOR'S CERTIFICATE

This is to certify that the undersigned has checked the foregoing plat and computations for making the same and has determined that they comply with the laws of the State of Idaho relating thereto.

Dated this 26 day of March, 1959.

John E. Hanna
County Surveyor

CITY ENGINEER'S APPROVAL

The undersigned hereby certifies that the property described in this plat lies within one mile of the City of Twin Falls, Idaho, and that this plat has been examined by the undersigned, and is in all respects approved.

Dated this 23 day of March, 1959.

Joe H. Latimore
City Engineer

Carl L. Long
City Clerk

COUNTY RECORDER'S CERTIFICATE

481570

This is to certify that the foregoing plat was filed for record in the office of the Recorder of Twin Falls County, Idaho this 30th day of March, 1959, at 10:30 A.M., at the request of CITY OF TWIN FALLS and duly recorded in Plat Book No. 7, at page 50.

J. H. Latimore
Ex-officio Recorder

Carl L. Long
Deputy

CITY'S ACCEPTANCE

The foregoing plat was duly accepted and approved by the Board of City Commissioners of the City of Twin Falls, Idaho on the 23rd day of March, 1959.

J. H. Latimore
Chairman

Attest:
Carl L. Long
City Clerk