
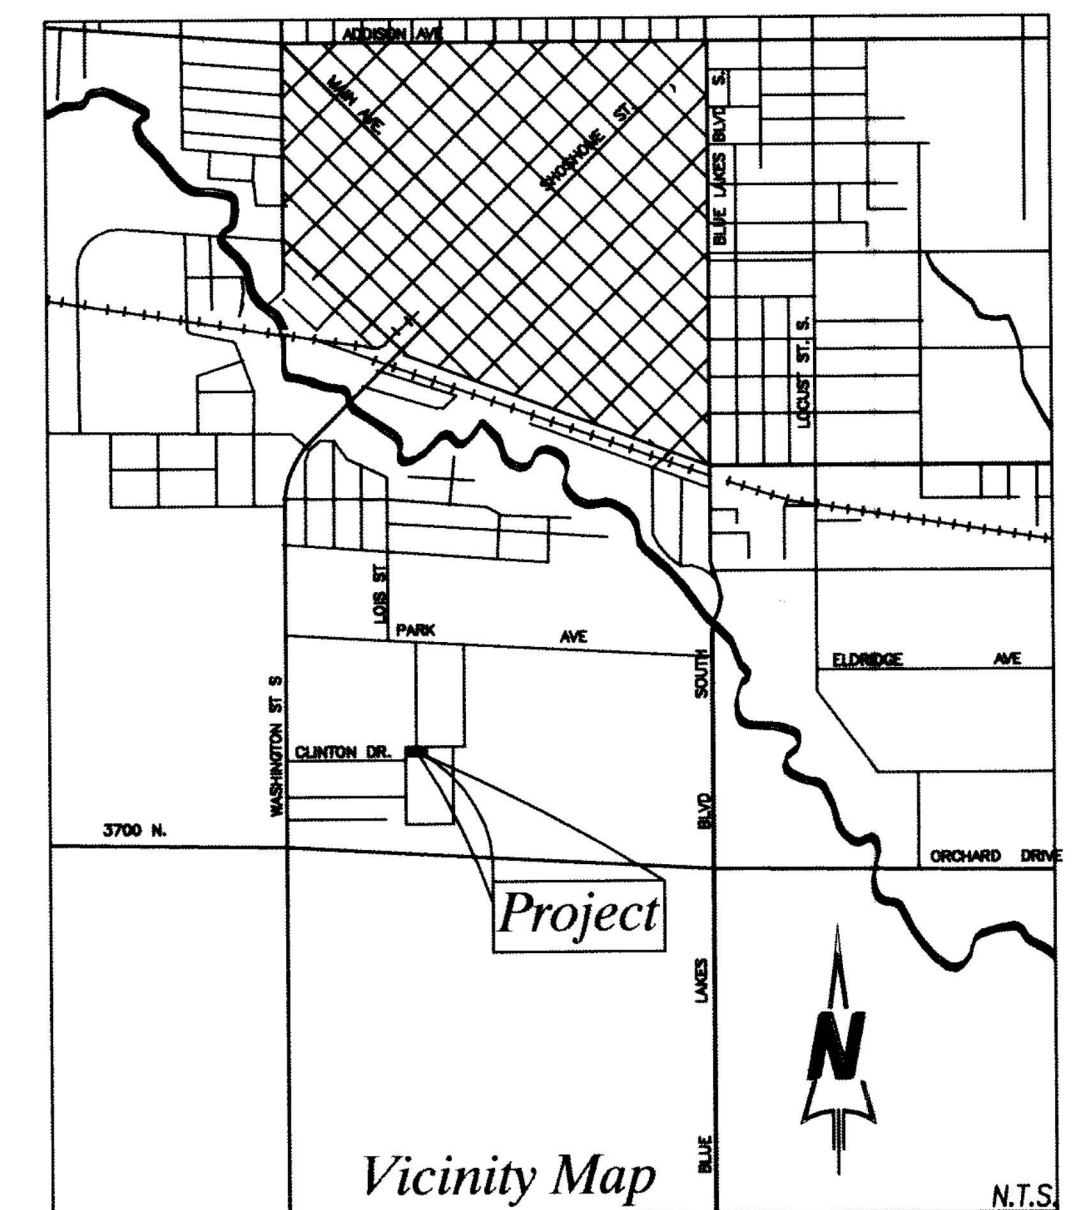
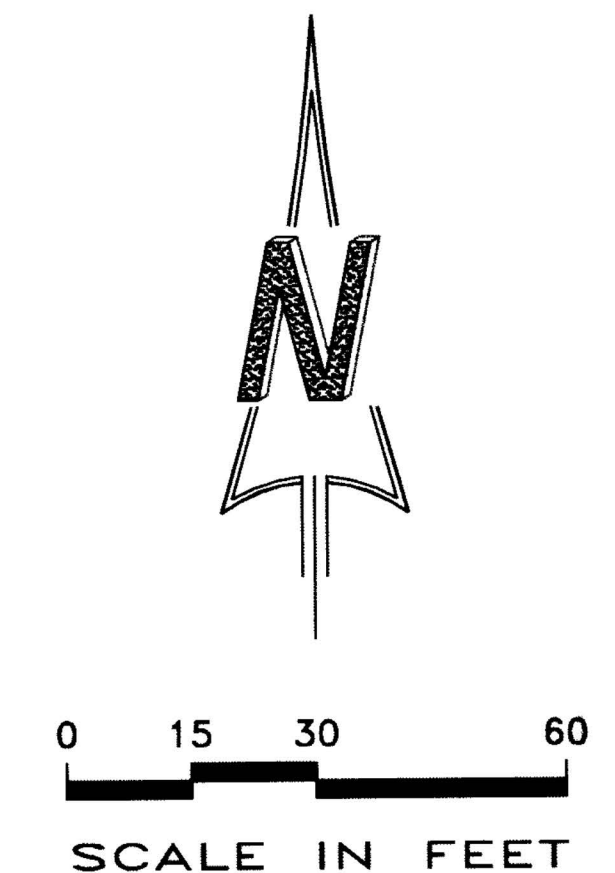


TWIN FALLS COUNTY
RECORDED FOR:
EHM ENGINEERS
3:18:18 pm 04-02-2009
2009-007136
NO. PAGES: 2 FEE: \$22.00
KRISTINA GLASCOCK
COUNTY CLERK
DEPUTY: CNICE

PARKWOOD SUBDIVISION NUMBER 4

A RESUBDIVISION AND RENUMBERING OF
LOTS 1,2,&4, BLOCK 1 PARKWOOD SUBDIVISION NUMBER 3 AND
AND A SUBDIVISION OF A PORTION OF SE1/4 SW1/4, SECTION 21
TOWNSHIP 10 SOUTH, RANGE 17 EAST
BOISE MERIDIAN, TWIN FALLS COUNTY IDAHO
2009

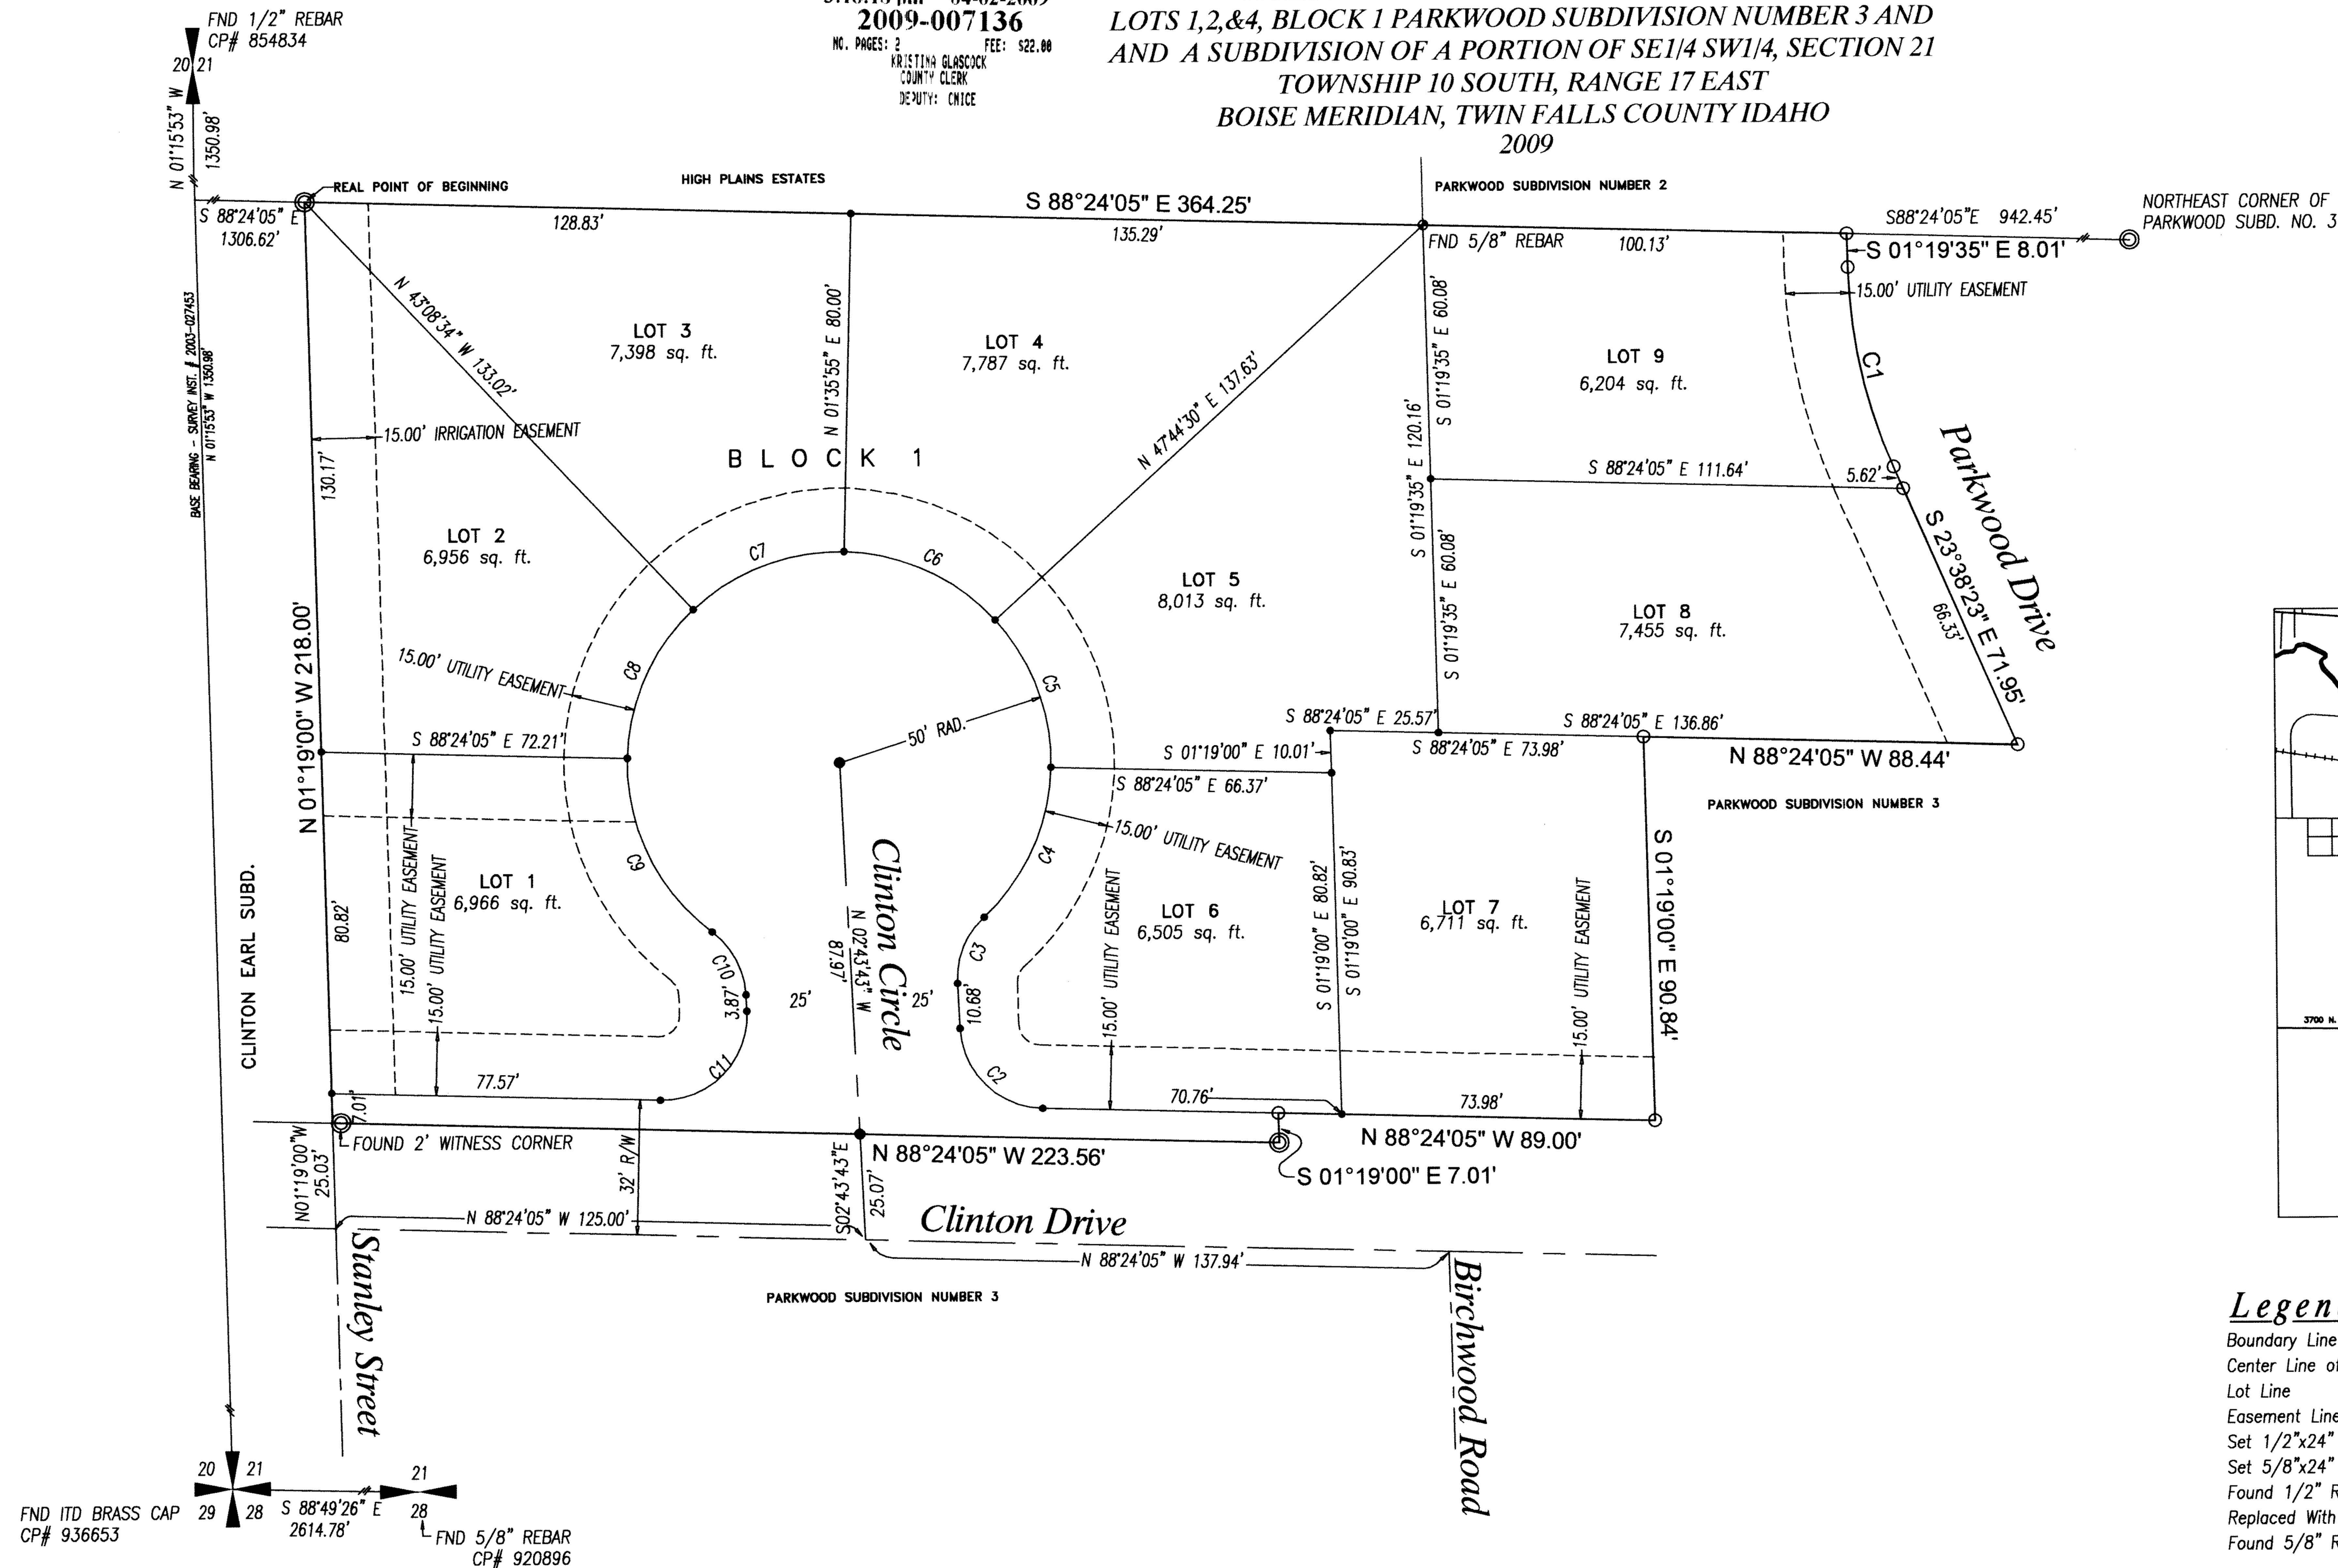

Legend:

- Boundary Line
- Center Line of Street
- Lot Line
- Easement Line
- Set 1/2"x24" Rebar and Cap (LS 1000)
- Set 5/8"x24" Rebar and Cap (LS 1000)
- Found 1/2" Rebar and Cap (LS 1000)
- Replaced With 5/8"x24" Rebar and Cap (LS 1000)
- Found 5/8" Rebar & Cap (LS 1000)

Curve Table

CURVE	DELTA	LENGTH	RADIUS	TANGENT	CHORD	CHORD BRG
C1	22°18'48"	48.68	125.00	24.65	48.37	S12°28'59"E
C2	85°40'22"	29.91	20.00	18.54	27.20	N45°33'54"W
C3	49°59'41"	17.45	20.00	9.33	16.90	N22°16'08"E
C4	45°40'03"	39.85	50.00	21.05	38.81	N24°25'57"E
C5	43°51'25"	38.27	50.00	20.13	37.34	N20°19'47"W
C6	46°08'35"	40.27	50.00	21.30	39.19	N65°19'48"W
C7	44°44'28"	39.04	50.00	20.58	38.06	S69°13'41"W
C8	45°15'31"	39.50	50.00	20.84	38.48	S24°13'41"W
C9	54°19'19"	47.40	50.00	25.65	45.65	S25°33'44"E
C10	49°59'41"	17.45	20.00	9.33	16.90	S27°43'33"E
C11	94°19'38"	32.93	20.00	21.57	29.33	S44°26'06"W


Health Certificate

Sanitary restrictions as required by Idaho Code, Title 50, Chapter 13 have been satisfied based on the DEQ approval of the design plans and specifications and the conditions imposed on the developer for continued satisfaction of sanitary restrictions. Buyer is cautioned that at the time of this approval, no drinking water or septic facilities were constructed. Building construction can be allowed with appropriate building permits if drinking water or sewer facilities have since been constructed or if the developer is simultaneously constructing those facilities. If the developer fails to construct facilities or meet the other conditions of DEQ, then sanitary restrictions may be reimposed, in accordance with Section 50-1326, Idaho Code, by the issuance of a certificate of disapproval, and no construction of any building or shelter requiring drinking water or sewer/septic facilities shall be allowed.

Date: Mar 20, 2009

REHS, South Central Public Health District

TWIN FALLS COUNTY
RECORDED FOR:
EHM ENGINEERS
3:18:18 pm 04-02-2009
2009-007136
NO. PAGES: 2 FEE: \$22.00
KRISTINA GLASCOCK
COUNTY CLERK
DEPUTY: CNICE

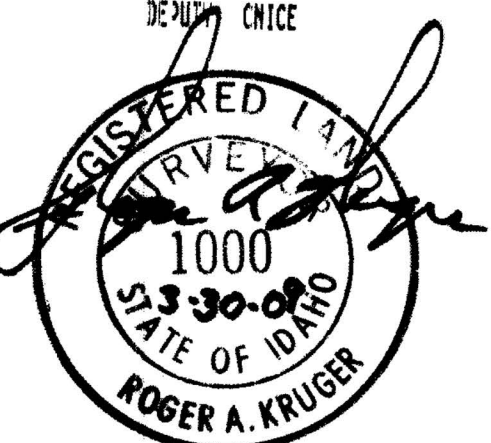

EHM Engineers, Inc.
ENGINEERS/SURVEYORS/PLANNERS