

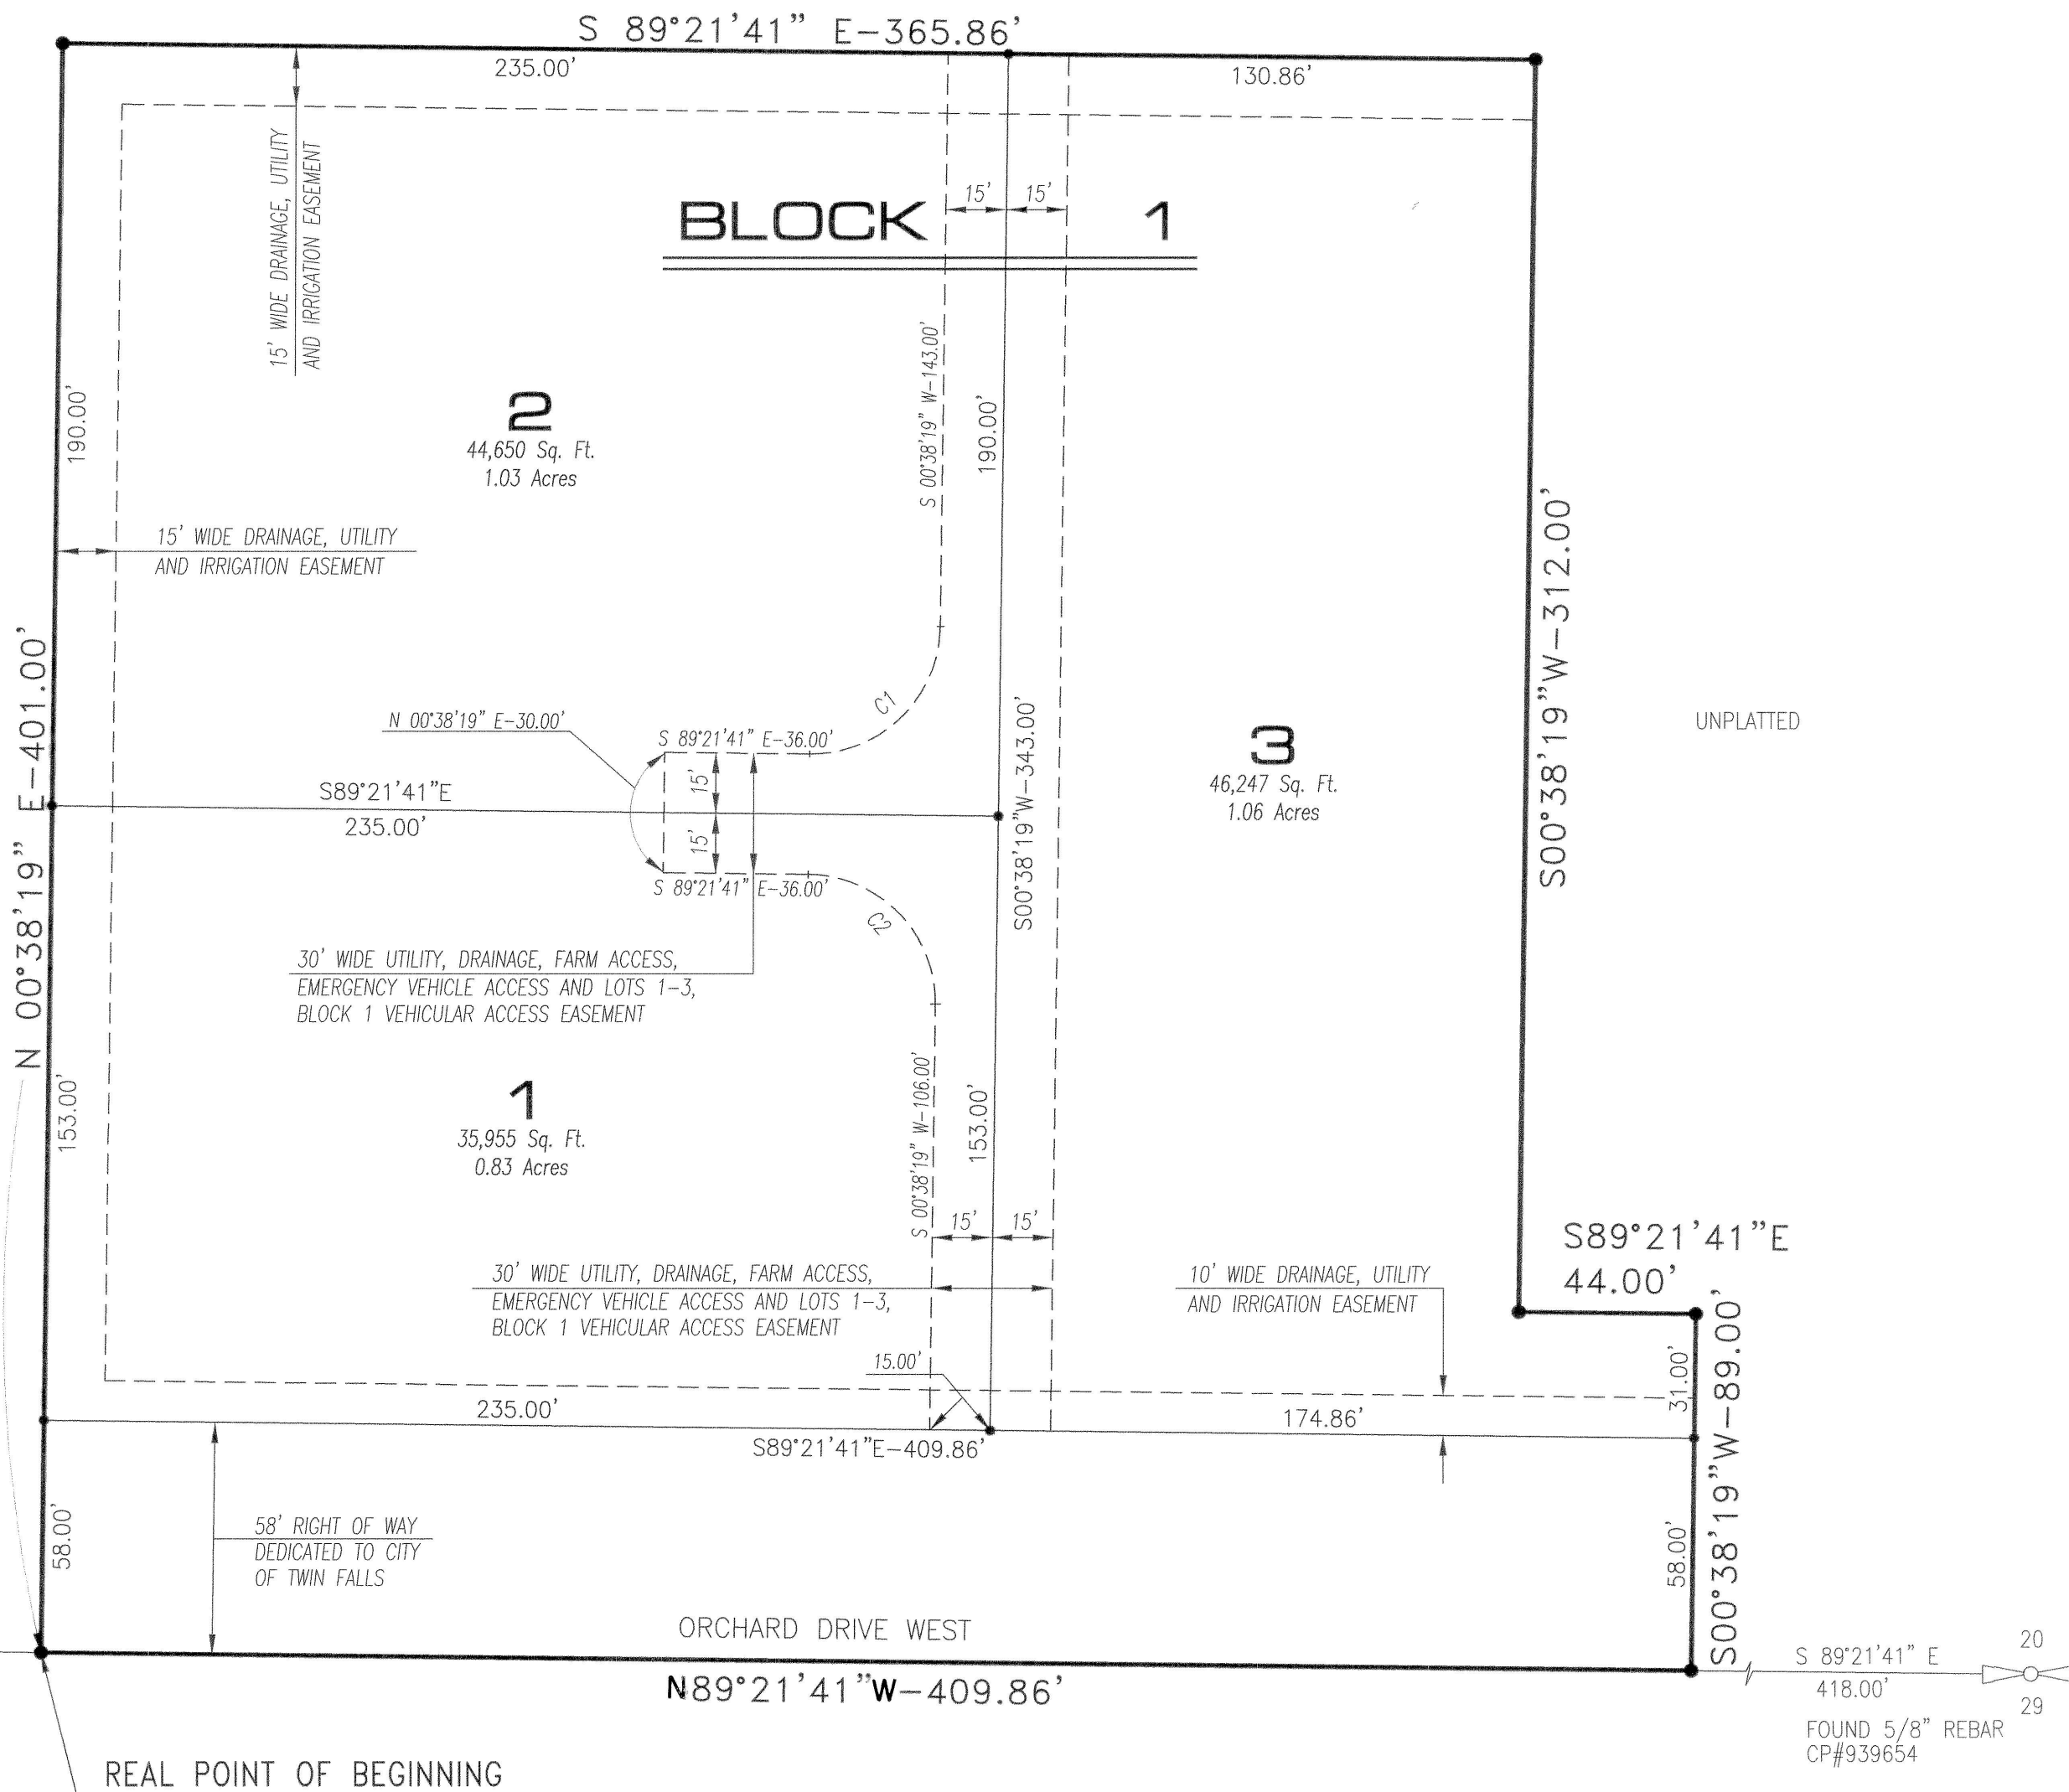


Twin Falls County, Idaho
Recorded for
E.H.M. ENGINEERS
10:33am Dec. 27, 2000
2000 - 019969
No. of Pages: 2 Fee: \$11.00
Robert S. Fries
Ex-Officio Recorder Deputy: CD

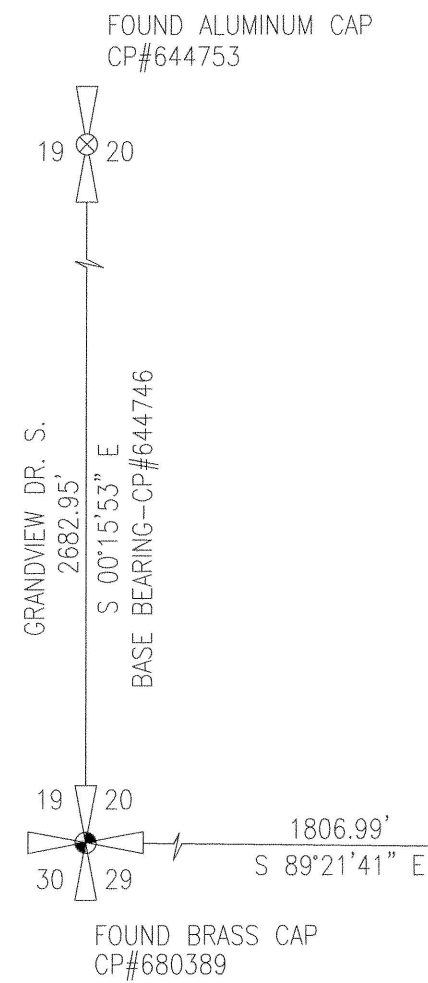

FINAL PLAT FOR
PHEASANT COVE ESTATES SUBD. NO. 1
LOCATED IN
A PORTION OF SE1/4SW1/4
SECTION 20, T.10 S., R.17 E., B.M.
TWIN FALLS COUNTY, IDAHO
2000

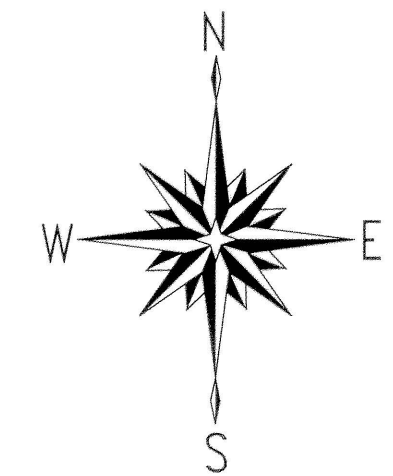


0 20 40 80
SCALE IN FEET

LEGEND

- SUBDIVISION BOUNDARY
- EASEMENT LINE
- LOT LINE
- SET 1/2"x 24" REBAR AND CAP (LS 1000)
- SET 5/8"x 30" REBAR AND CAP (LS 1000)

VICINITY SKETCH

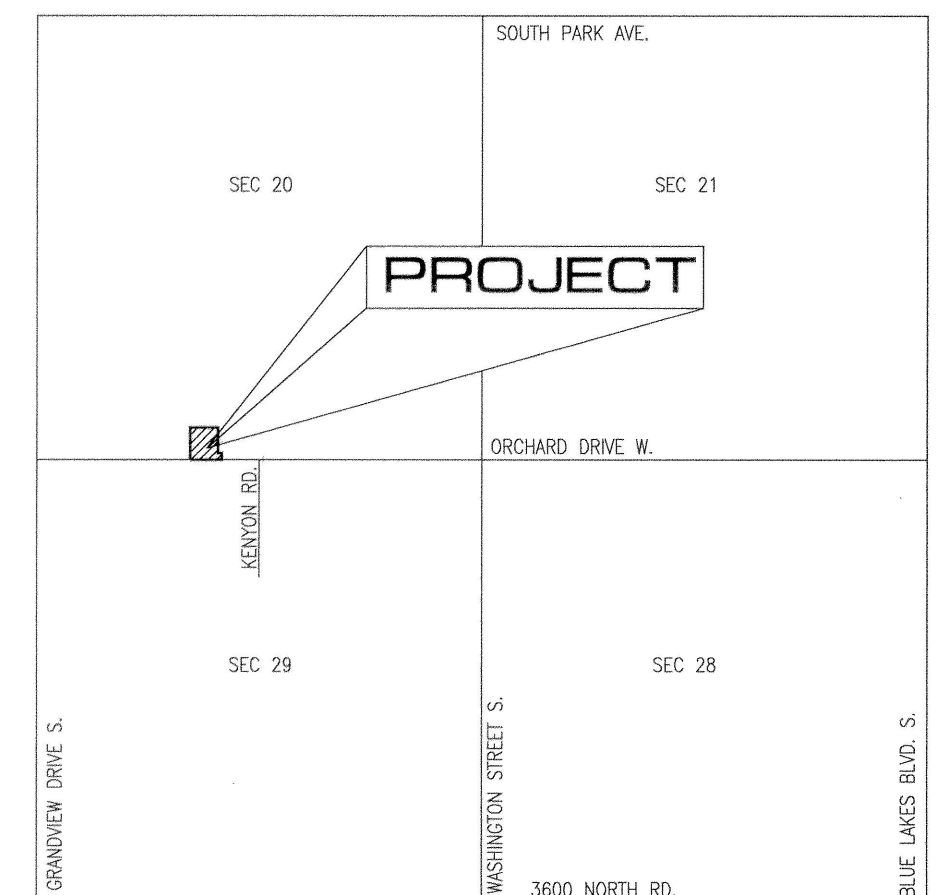

HEALTH CERTIFICATE

Sanitary restrictions as required by Idaho Code Title 50, Chapter 13, have been satisfied. Sanitary restrictions may be reimposed, in accordance with Idaho Code Title 50, Chapter 13, Section 50-1326, by the issuance of a certificate of disapproval.

Date: Dec. 6, 2000

South Central District Health Dept., EHS

CURVE TABLE						
CURVE	DELTA	RADIUS	ARC	CHORD	TANGENT	CHORD BRG.
C1	90° 00' 00"	32.00	50.27	45.25	32.00	N45° 38' 19" E
C2	90° 00' 00"	32.00	50.27	45.25	32.00	N44° 21' 41" W

E.H.M. Engineers, Inc.
ENGINEERS/SURVEYORS/PLANNERS