

PLEASANT VALLEY RANCHES No. 2



PHASE 1

8/14/00 COVENANTS 00-012417

A PLANNED UNIT DEVELOPMENT


IN THE N1/2, SECTION 20
T. 11 S., R. 18 E., B.M.
TWIN FALLS COUNTY, IDAHO

1997

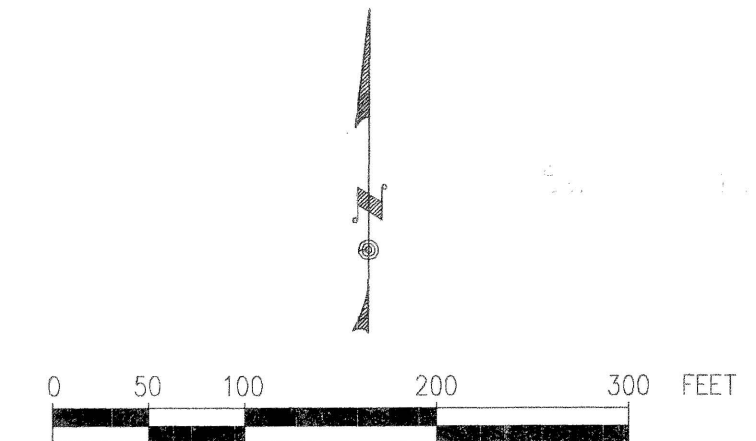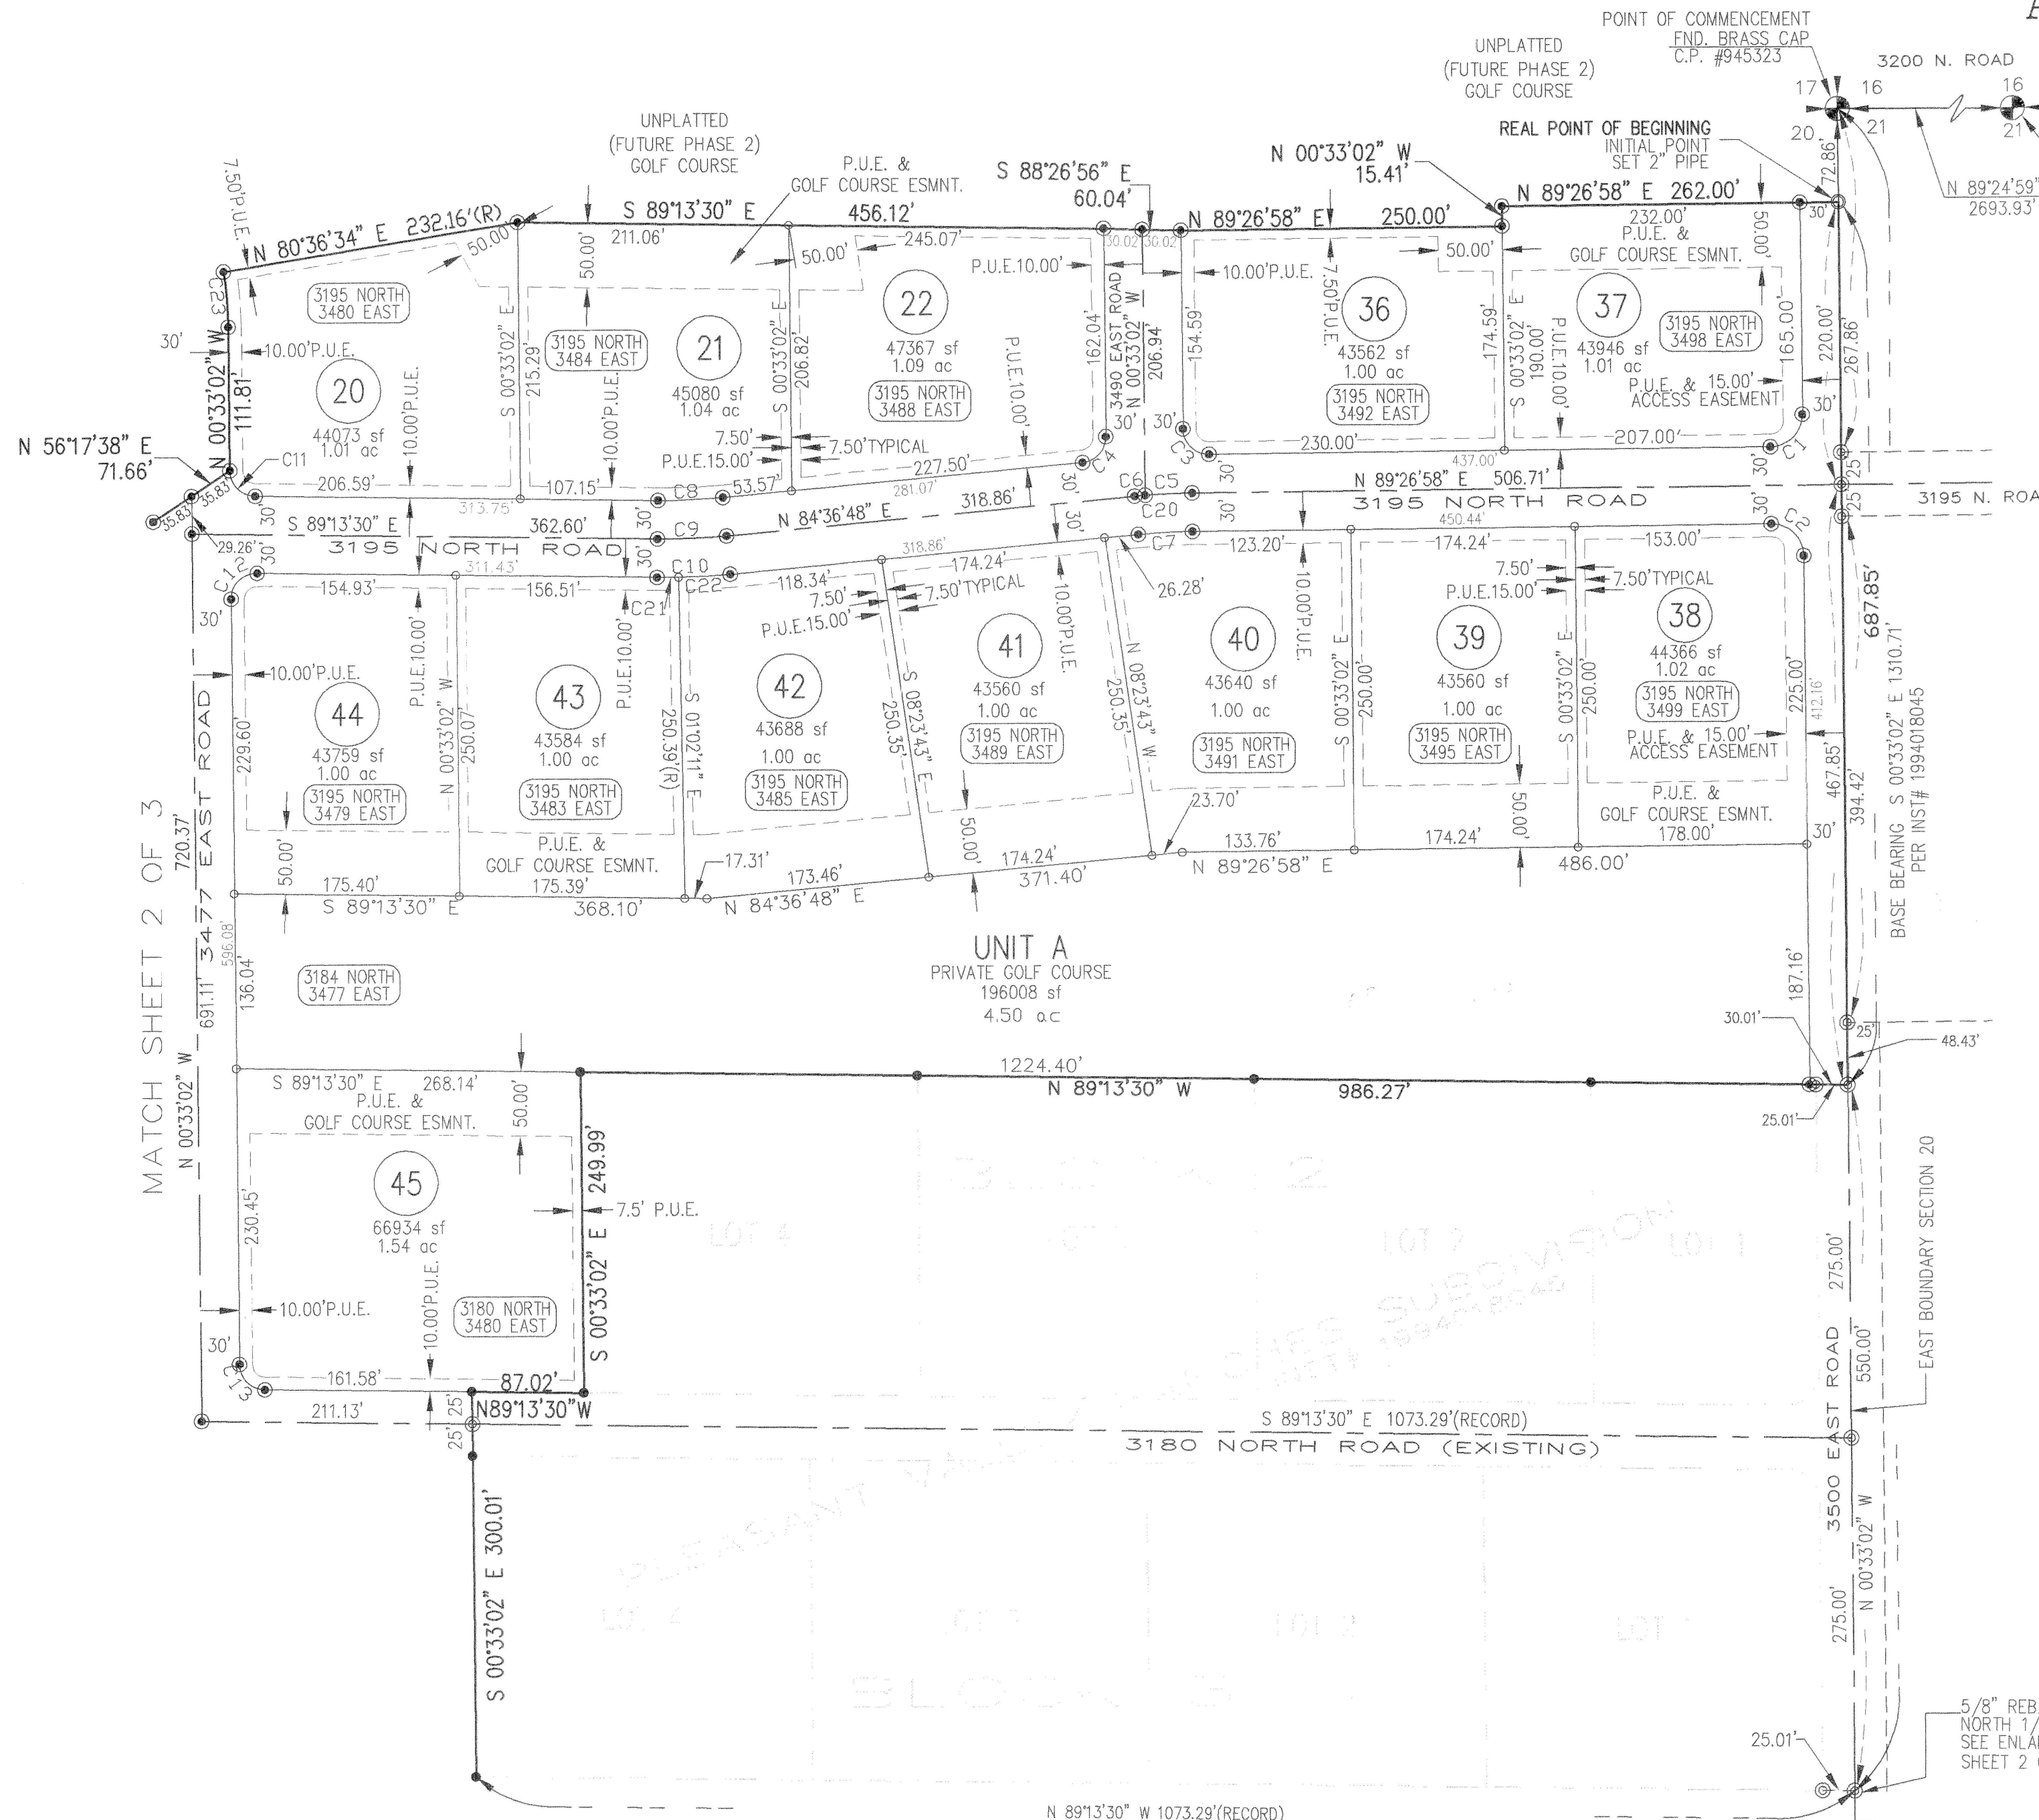

LEGEND

- 1/2" REBAR W/YELLOW CAP FOUND
- ⊙ BRASS CAP OR ALUM. CAP FOUND
- ⊙ 5/8"X30" REBAR/CAP SET (LS 908)
- ⊙ 5/8" REBAR/YELLOW CAP FOUND
- ⊙ 1/2"X24" REBAR/CAP SET (LS 908)
- ⑭ LOT NUMBER
- (R) RADIAL LINE
- CENTERLINE STREET
- BOUNDARY LINE
- PLATTED
- BUILDING SETBACK LINE
- EASEMENTS
- PUBLIC UTILITY, SNOW REMOVAL & DRAINAGE EASEMENTS
- LOT ADDRESS

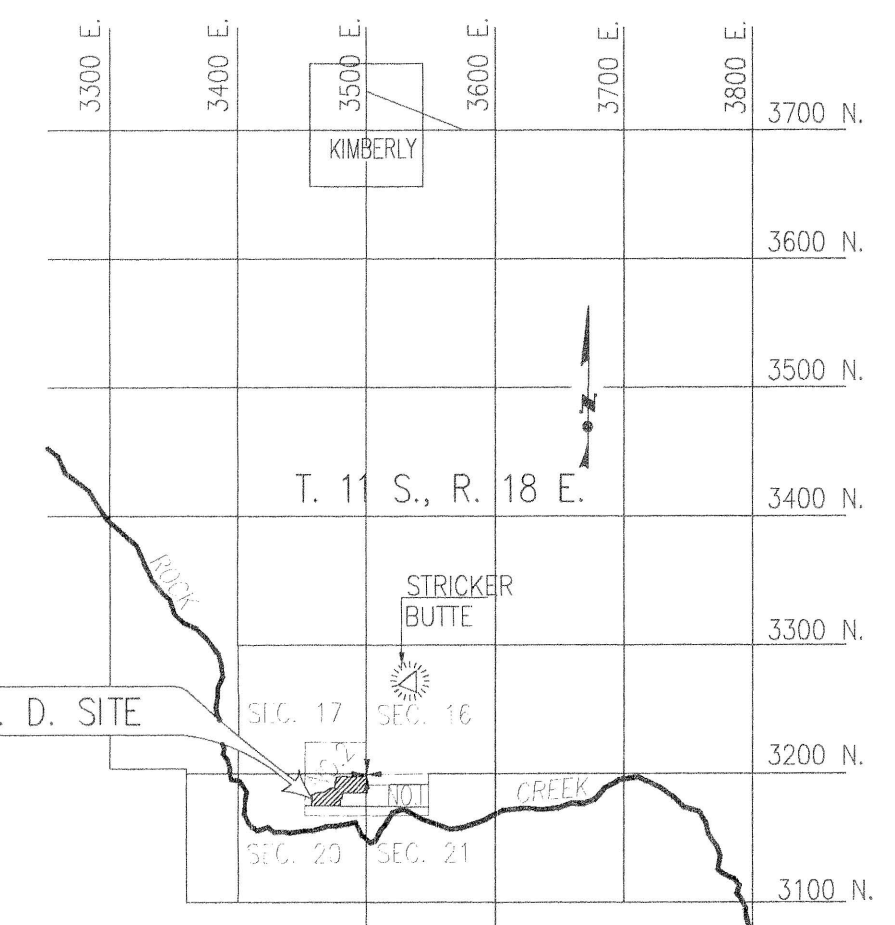

VICINITY MAP

N.T.S.

NOTES

SEE SHEET 2 OF 3 FOR NOTES

HEALTH CERTIFICATE

SANITARY RESTRICTIONS AS REQUIRED BY IDAHO CODE TITLE 50, CHAPTER 13, HAVE BEEN SATISFIED. SANITARY RESTRICTIONS MAY BE REIMPOSED, IN ACCORDANCE WITH IDAHO CODE TITLE 50, CHAPTER 13, SECTION 50-1326, BY THE ISSUANCE OF A CERTIFICATE OF DISAPPROVAL.

Apr. 3, 1997

DATE: SOUTH CENTRAL DISTRICT HEALTH DEPT., EHS

HUMBOLDT
ENGINEERING &
CONSTRUCTION, INC.
120 2ND STREET EAST TWIN FALLS, ID. 83401 PHONE: (208) 733-3330 FAX: (208) 733-3329