



Rains Subdivision Number One

1ST AMENDED MAGIC VALLEY MOBILE HOME SUBDIVISION

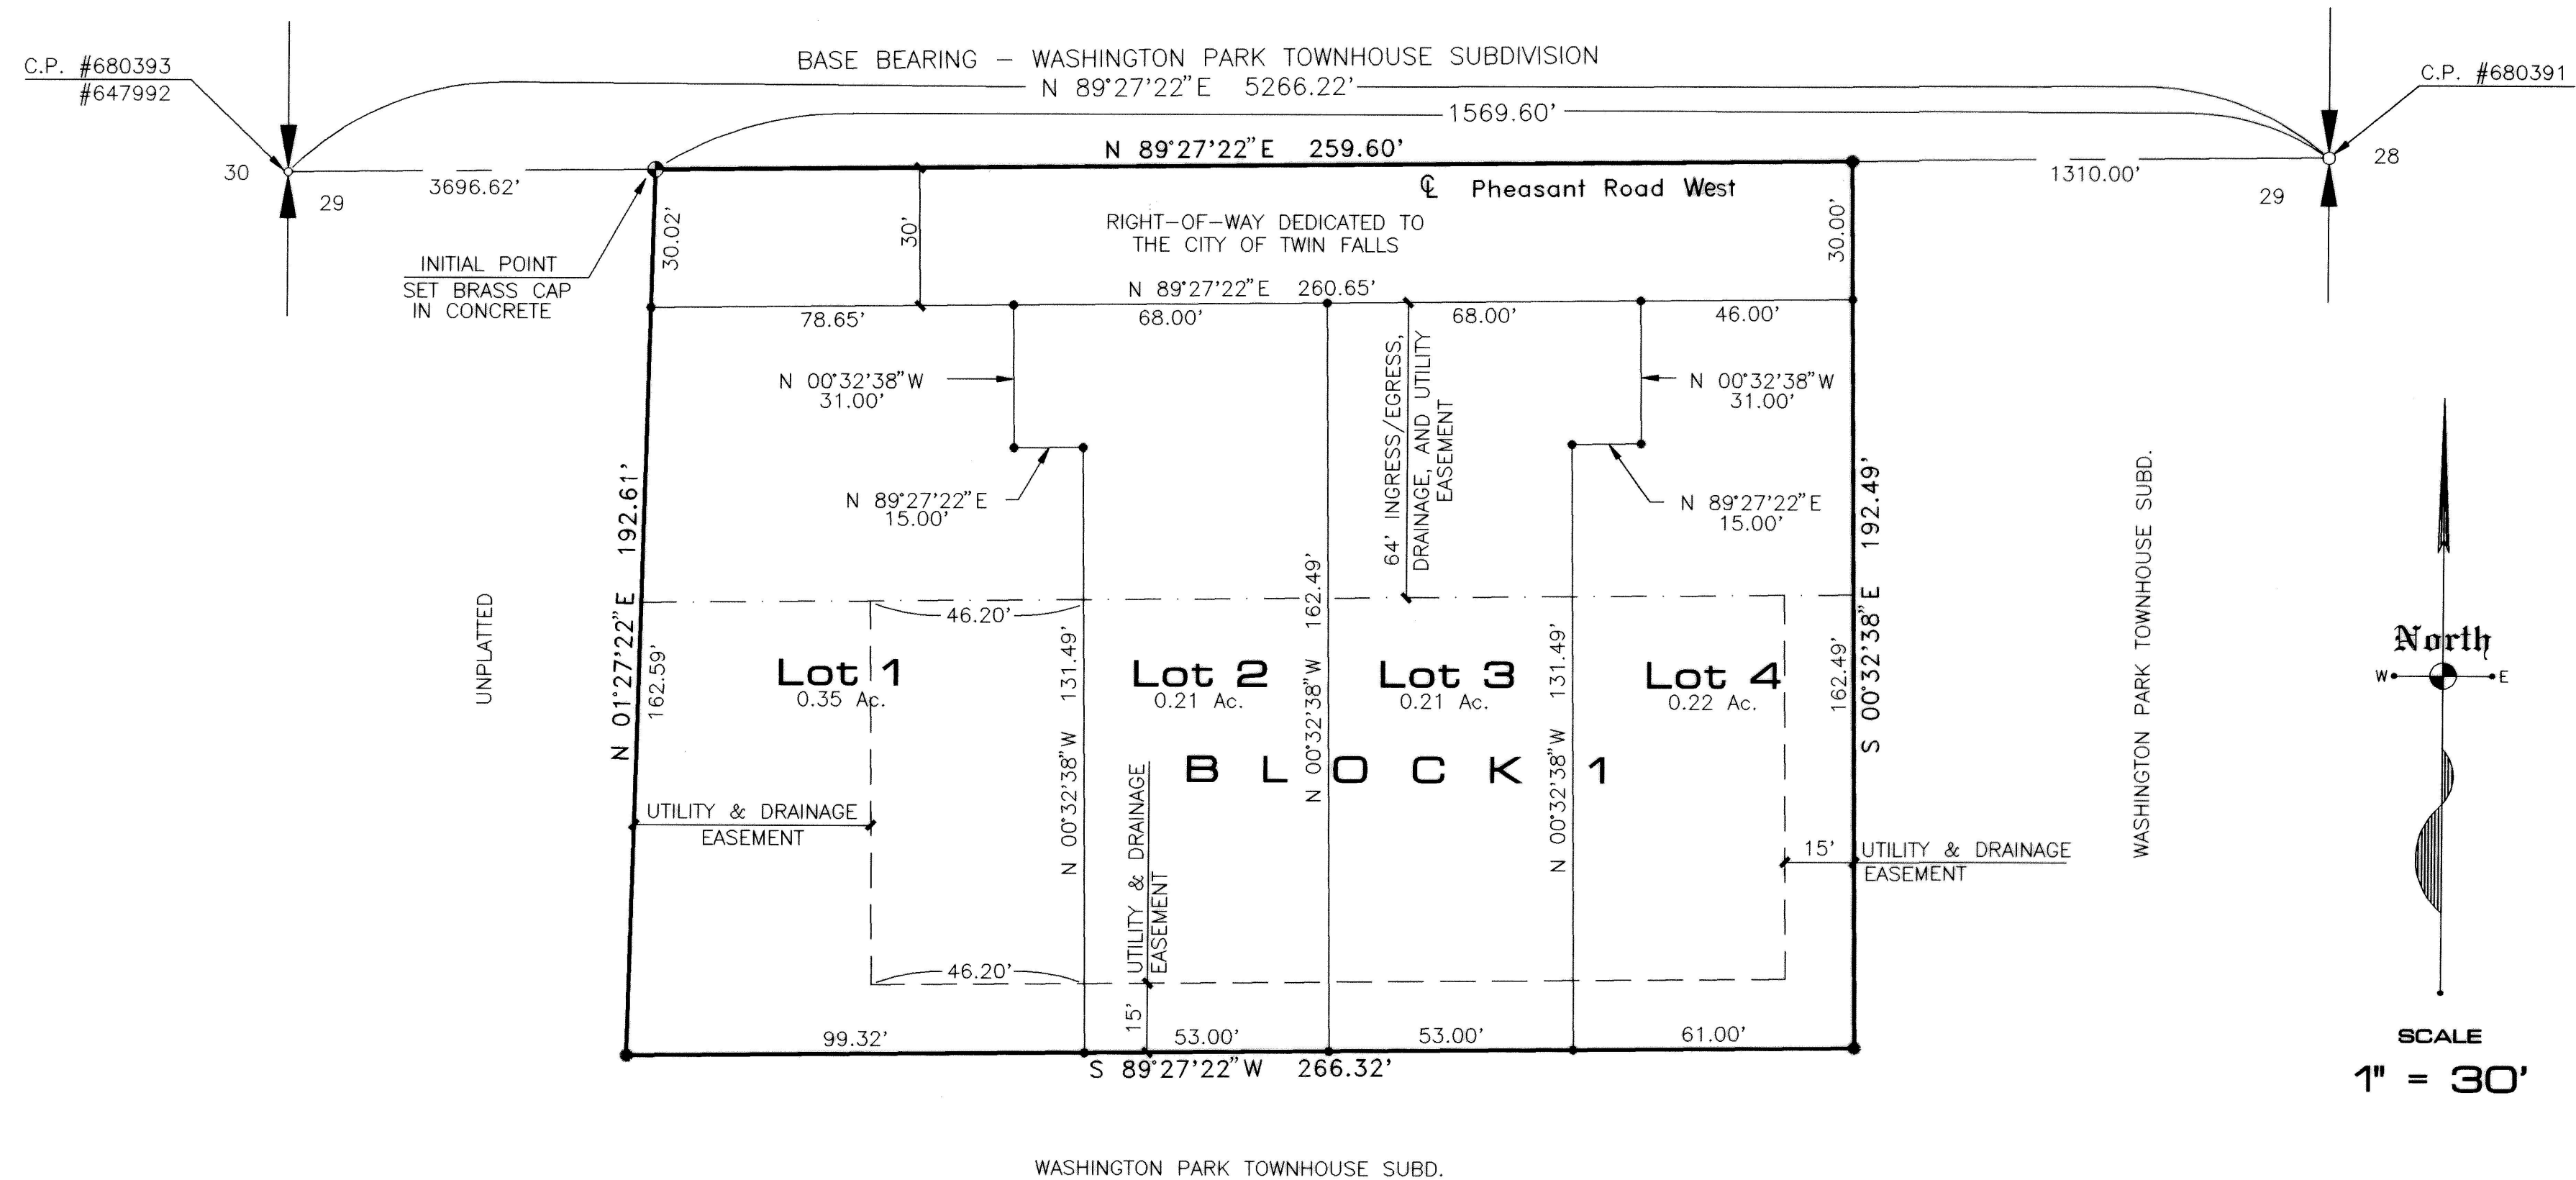

LOCATED IN
SE⁴, SECTION 29,
TOWNSHIP 10 SOUTH, RANGE 17 EAST,
BOISE MERIDIAN
TWIN FALLS COUNTY, IDAHO
1994

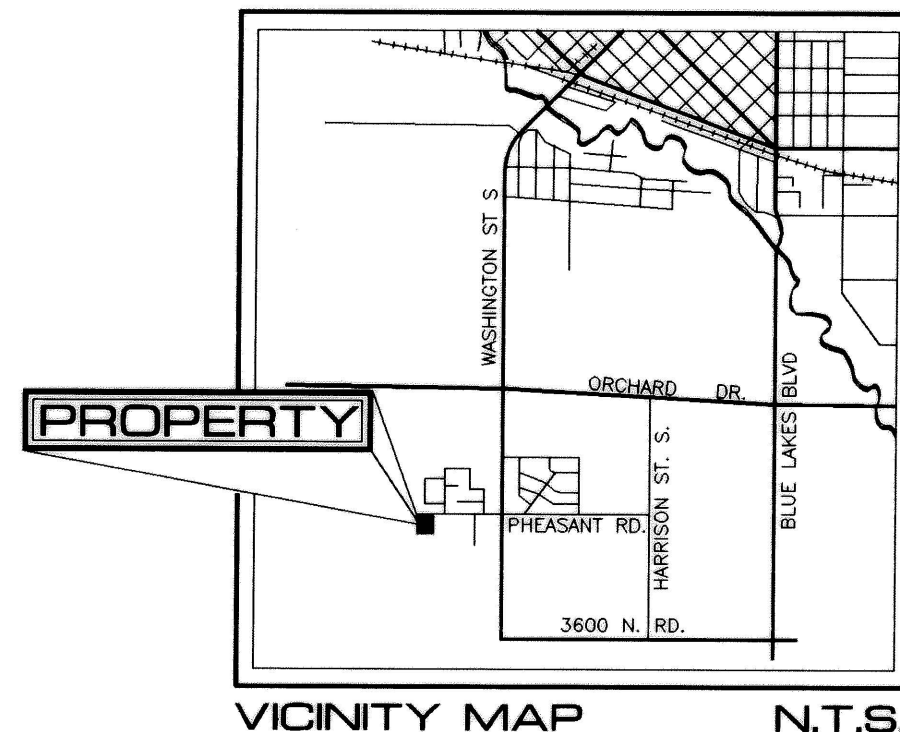

LEGEND

SUBDIVISION BOUNDARY LINE	—
LOT LINE	—
EASEMENT LINE	- - -
ROADWAY CENTER LINE	- - -
FOUND 5/8" REBAR	○
SET 5/8"x30" REBAR & CAP	●
FOUND 1/2" REBAR	○
SET 1/2"x24" REBAR & CAP	●

Twin Falls County, Idaho
Recorded for:
TWIN FALLS, CITY OF
08:56:00 am Nov. 15, 1994
1994-019759

EHM Engineers, Inc.
ENGINEERS/SURVEYORS/PLANNERS