


RANDALL SUBDIVISION

TWIN FALLS, IDAHO.

SE⁴NE⁴ SEC. 9 T.10 S., R.17 E.

1"=50'

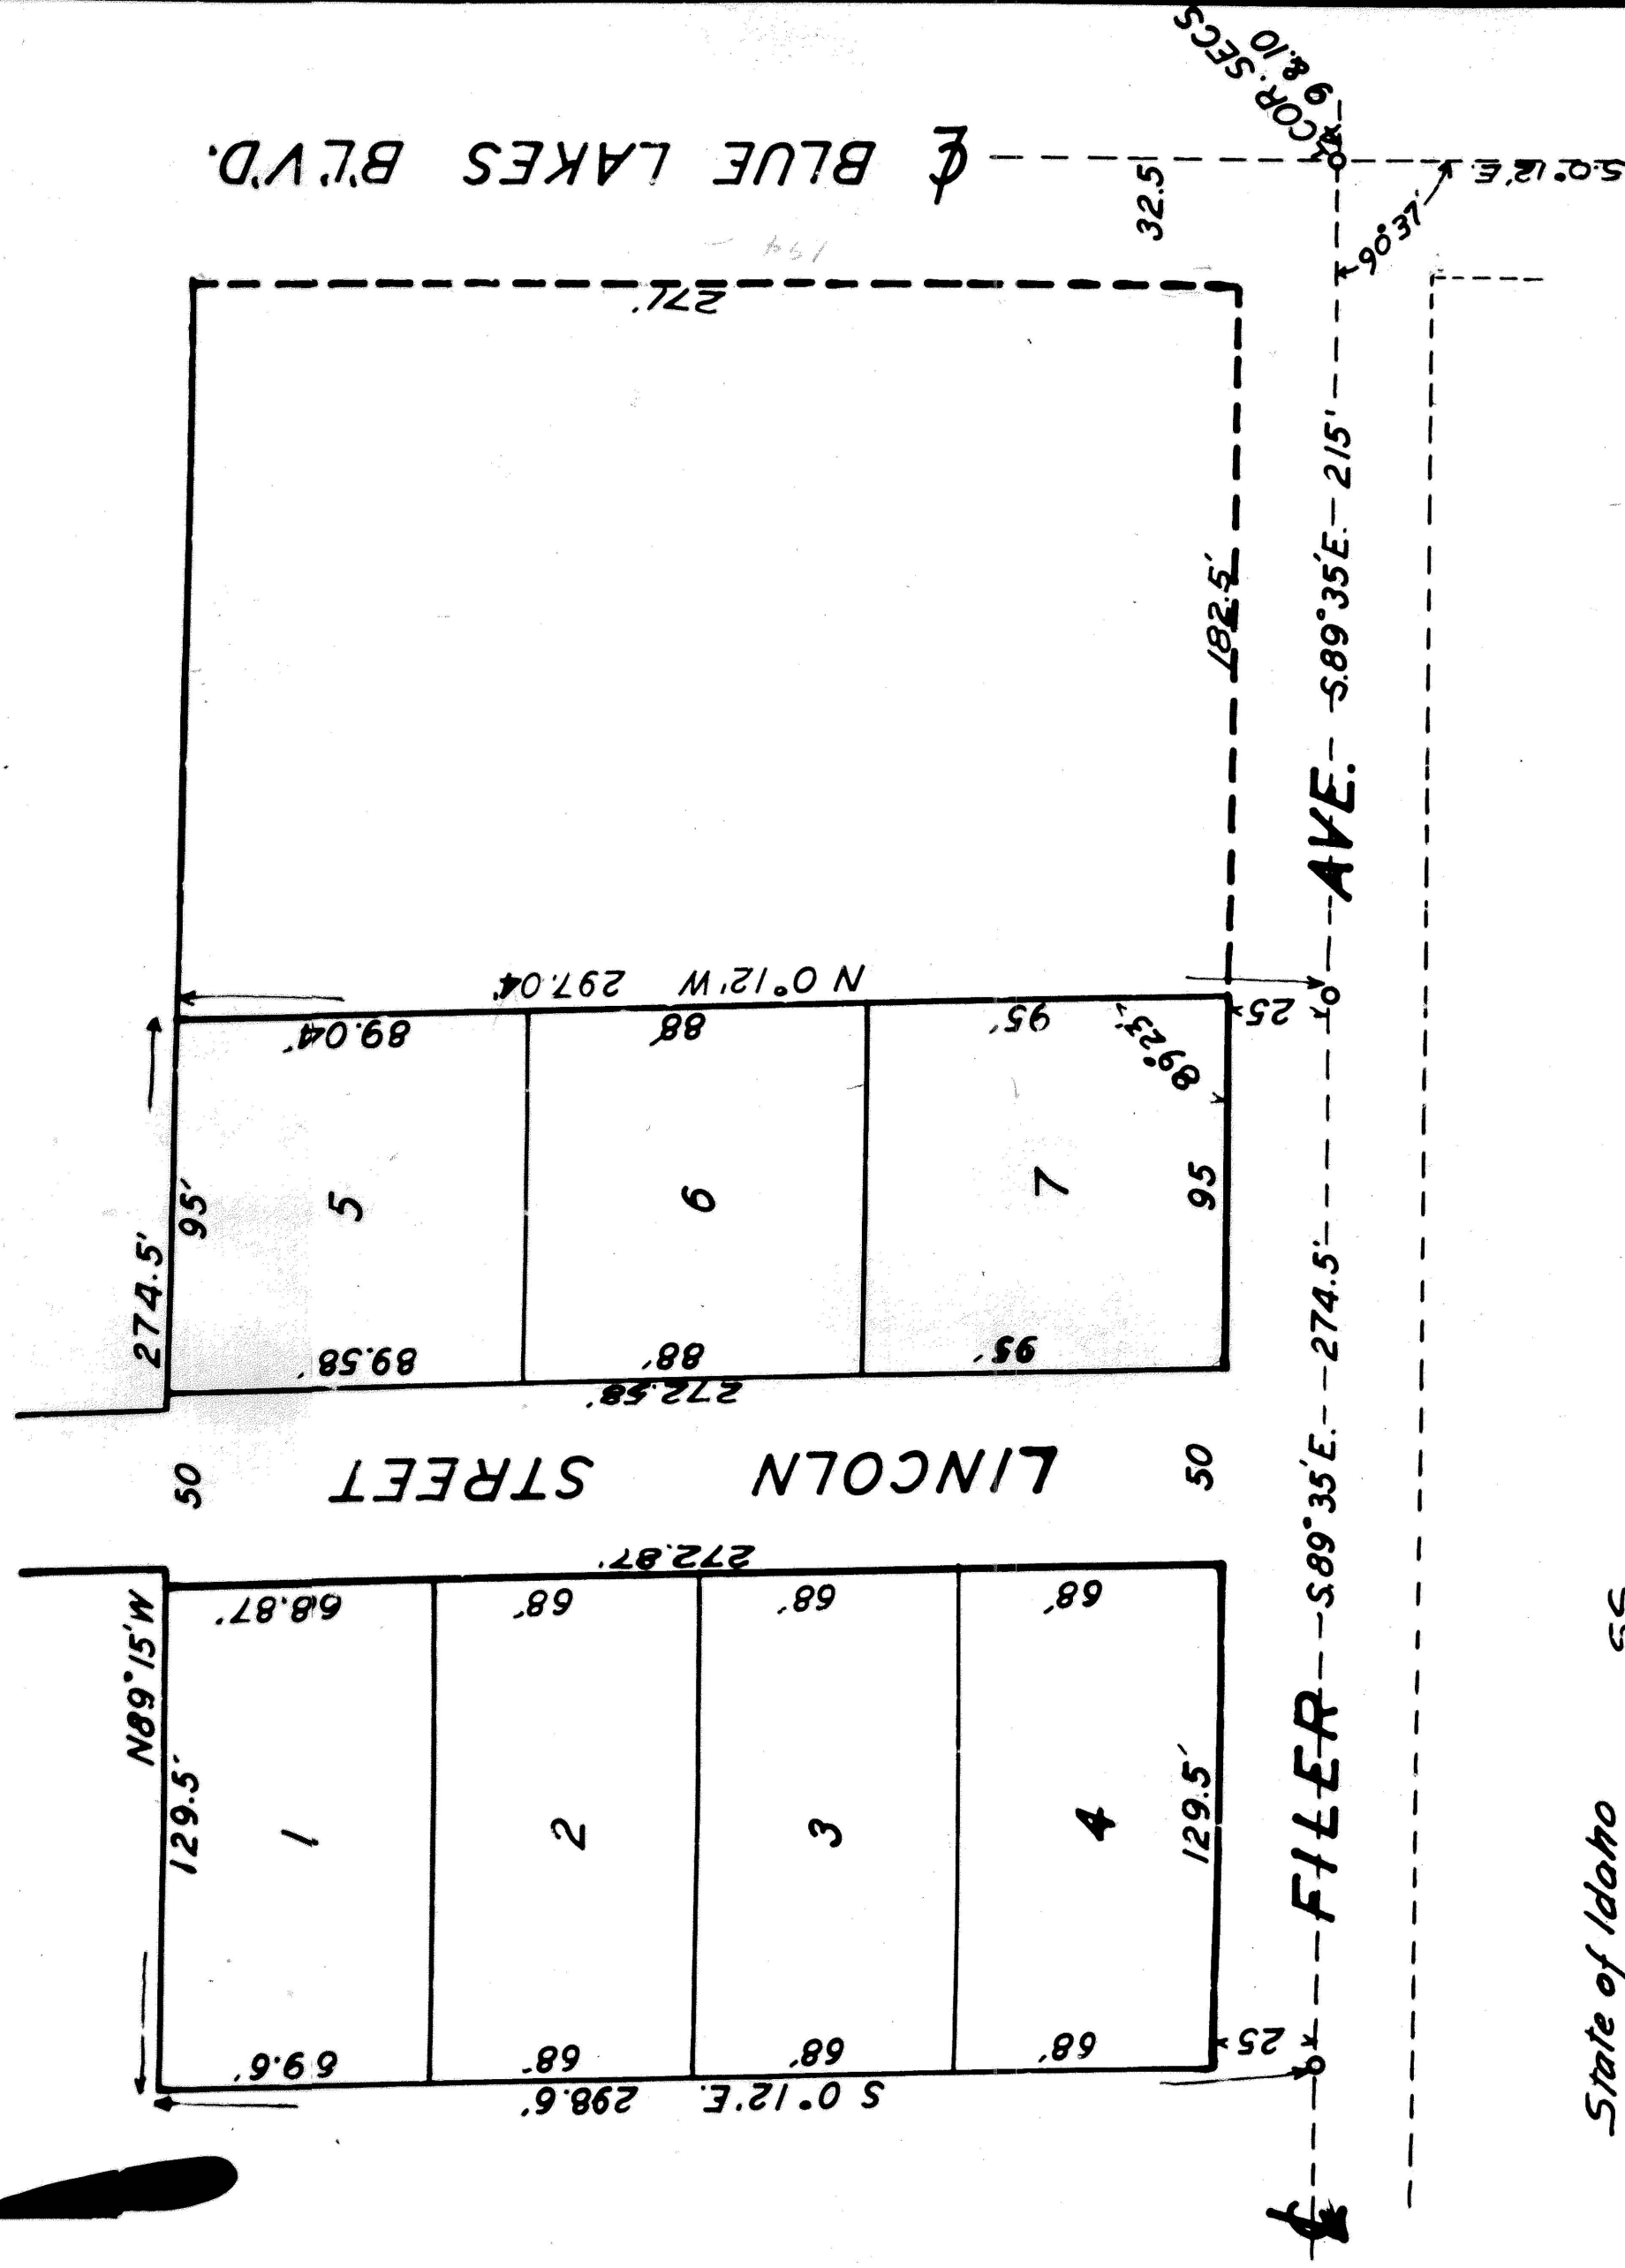

State of Idaho SS
County of Twin Falls

Know All Men By These Presents: That I, Marjorie E. Randall, the undersigned do hereby certify that the following is a true and correct description of the land included in the "Randall Subdivision" in Twin Falls, Idaho, which is included herewith.

A tract of land in the SE⁴NE⁴, Sec. 9, T.10 S., R.17 E., described as follows: Beginning at a point on the center line of Filer Avenue, from which the corner sections 9 and 10, T.10 S., R.17 E. bears S 89° 35' E 215 feet distant; Thence N 89° 15' W 274.5 feet. Along the S. boundary of Bremers Fairway Subdivision; Thence S 0° 12' E 298.6 feet. to the center line of Filer Avenue; Thence S 89° 35' E 274.5 feet to the place of beginning.

And I do further state that it is my intention to include the same and the whole thereof in the said plat. A I do further hereby declare, that in consideration of the filing of said plat by the Recorder of Twin Falls, County, Idaho and, the acceptance by the public of the streets shown thereupon, I do hereby give and grant to the public forever, in fee simple, such portions of the premises platted as are on said plat set apart for streets for public use forever.

Subscribed and sworn to before me this 4th day of December 1945

Notary Public

State of Idaho SS

County of Twin Falls

I hereby certify that I prepared the map of the "Randall Subdivision" as described above and, that the several lots and streets are shown to conform therewith.

Subscribed and sworn to before me this 4th day of December 1945

Approved and accepted by the Mayor and Council of the City of Twin Falls, Idaho

this 10 day of December, 1945

Notary Public

Notary Public

State of Idaho

County of Twin Falls

I hereby certify that this instrument was filed for record at the request of

Marjorie E. Randall at which time this day of December 1945 at my office

and duly recorded in Book of Plats No. 52 - 2nd Edition

Notary Public