


REGAN ADDITION

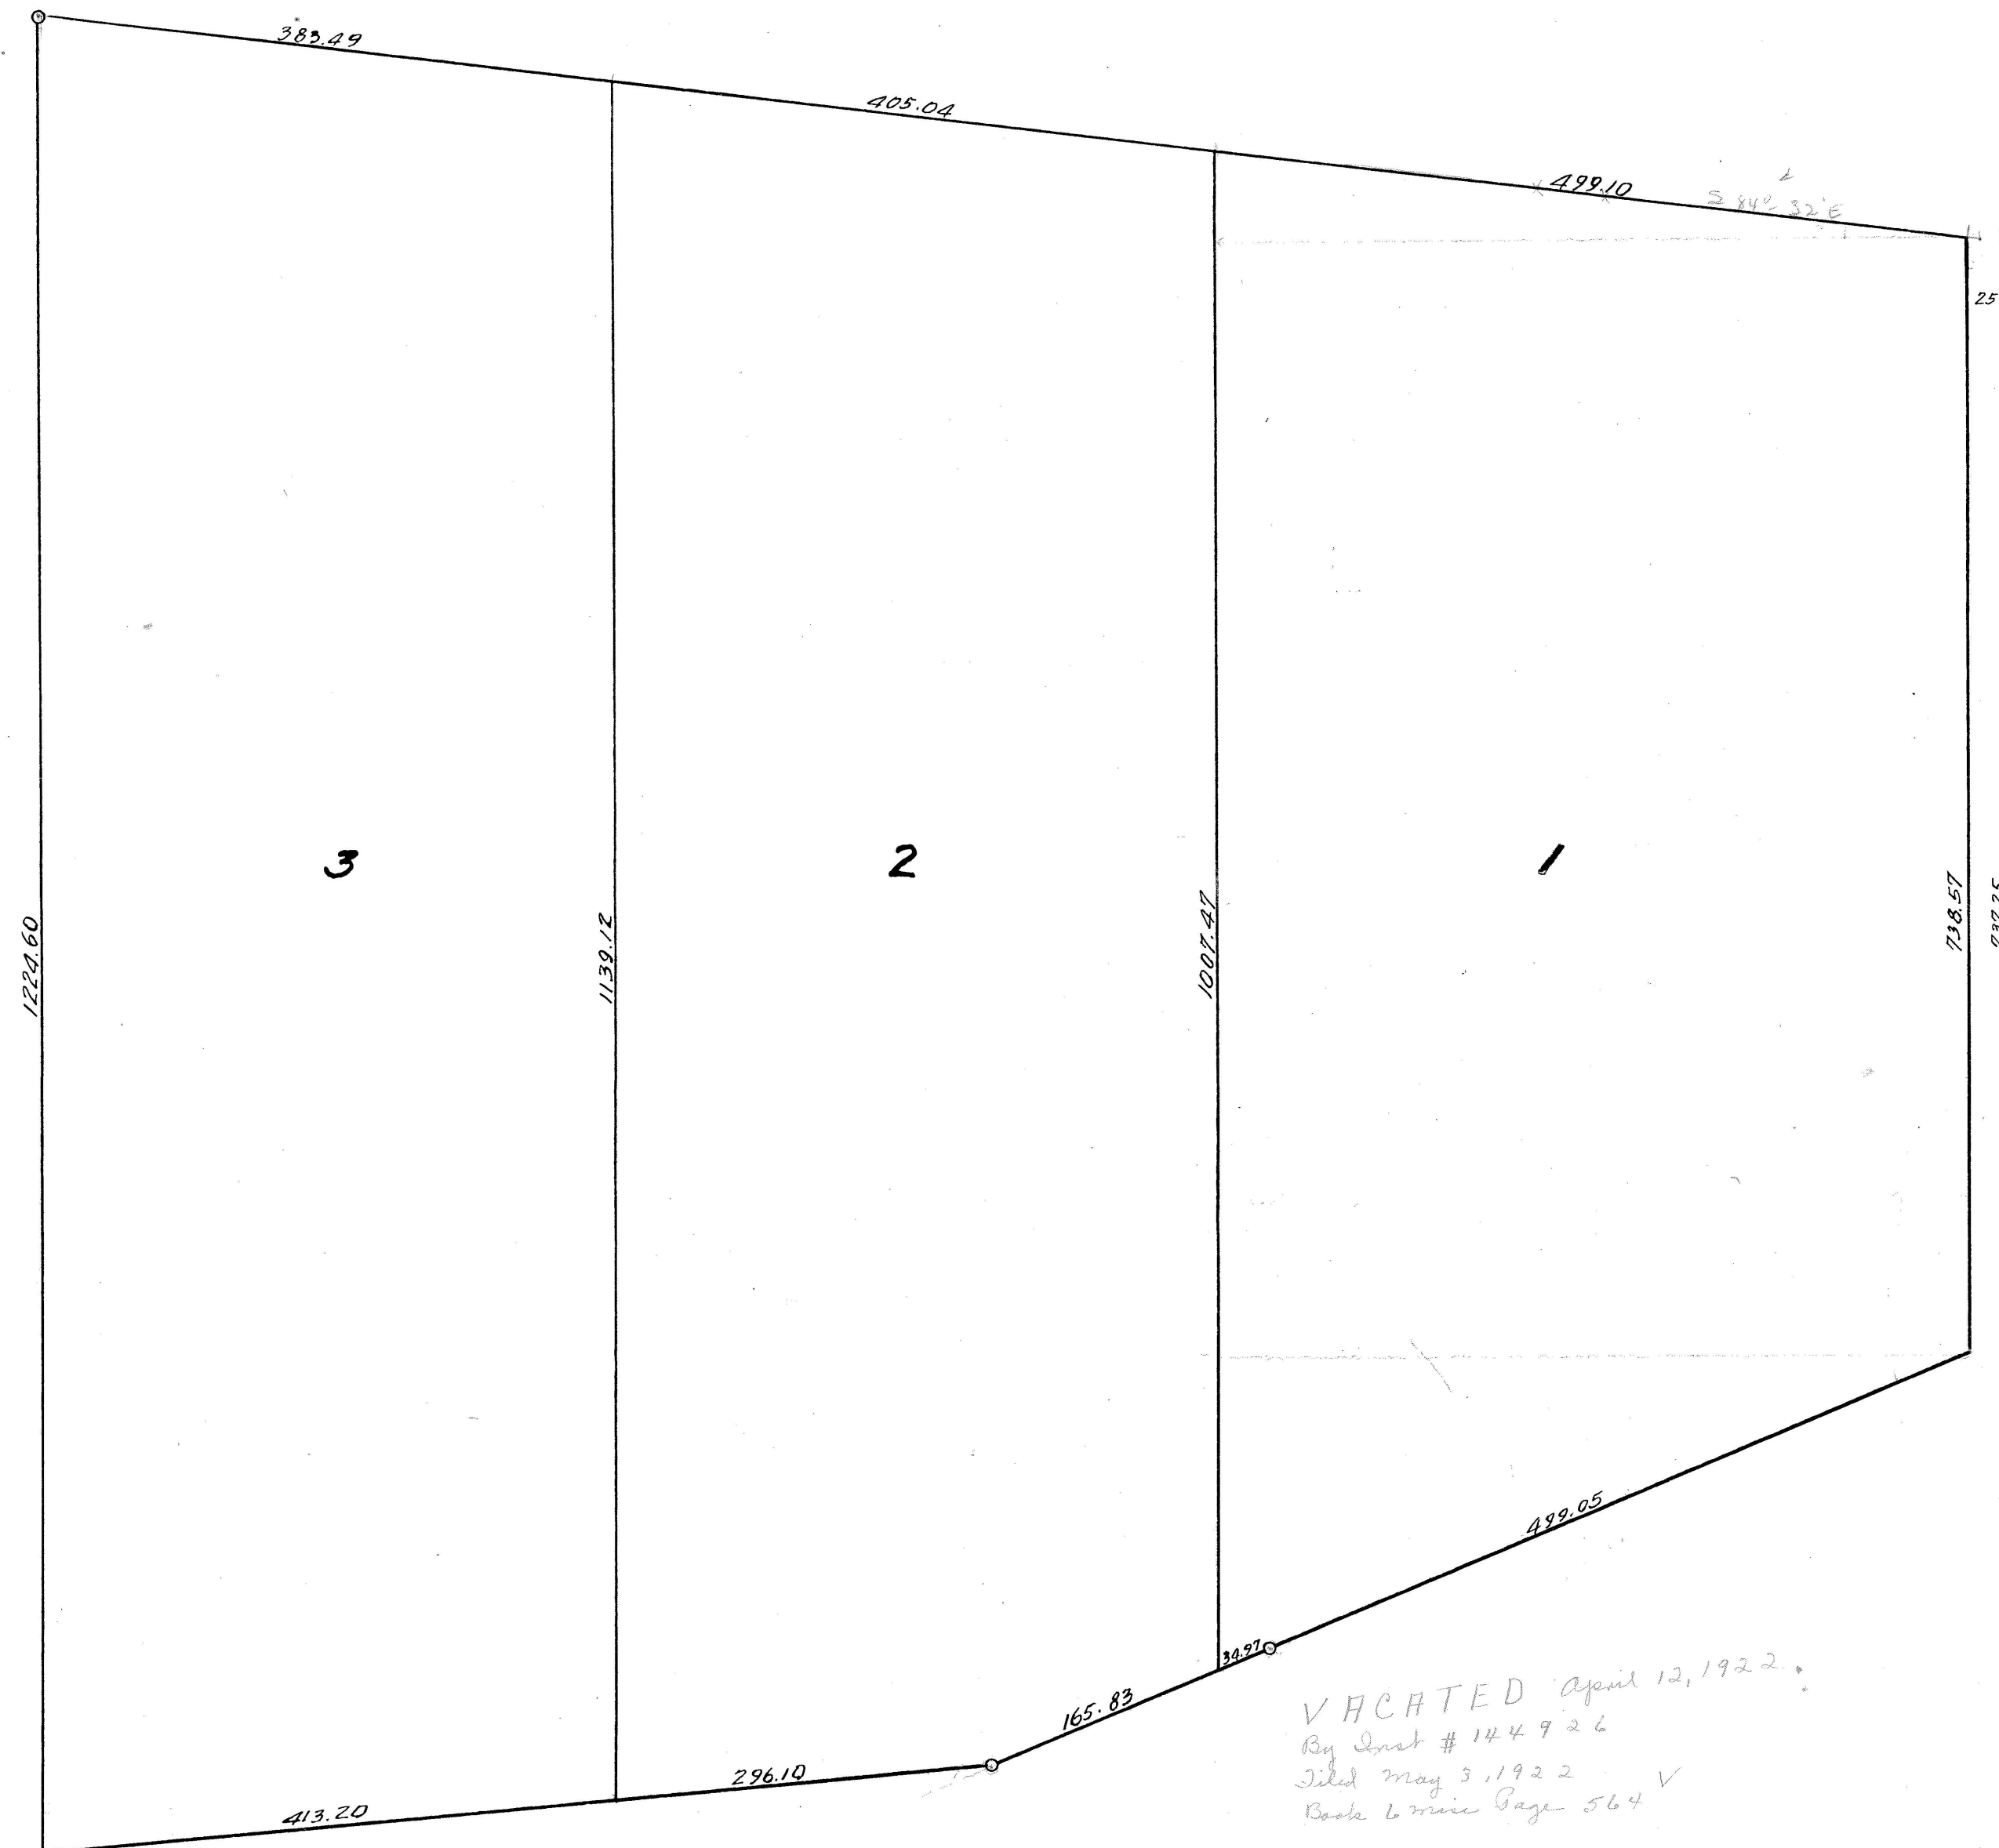

STATE OF IDAHO }
COUNTY OF TWIN FALLS } S.S.

I hereby certify that I am the person who caused to be surveyed that part of the NW 1/4 of Sec. 17, T10S, R10E, E1/4, lying north of Rock Creek, and that the accompanying plat is a true and correct representation of the same as marked out upon the ground.

CHARS. H. MULL
Licensed Surveyor.

Subscribed and sworn to before me
this 30 day of JUNE 1908.

HENRY J. WALL
Notary Public

My commission expires 3 April, 1911.

SEAL
OF
NOTARY PUBLIC

STATE OF IDAHO }
COUNTY OF TWIN FALLS } S.S.

I KNOW ALL MEN BY THESE PRESENTS, that I the under signed do hereby certify that the following is a true and correct description of the land included in the Regan Addition, which is included herewith: said land being shown and described as that part of the NW 1/4 of the NW 1/4 of Sec. 17, T10S, R10E, E1/4, lying north of Rock Creek, and I do further certify that it is my intention to include the same in the said plat thereof and that in consideration of the filing of said plat by the COUNTY RECORDER of TWIN FALLS COUNTY, IDAHO and the acceptance by the public of said streets shown on said plat do hereby give and grant to the public forever in fee simple said portion of said premises plotted as are on the said plat set aside for streets for public use forever.

DANIEL E. REGAN

Subscribed and sworn to before me
this 30 day of JUNE 1908.

HENRY J. WALL
Notary Public

My commission expires 3 APRIL 1911.

SEAL
OF
NOTARY PUBLIC

STATE OF IDAHO } 5605
COUNTY OF TWIN FALLS } S.S.

I hereby certify that this instrument filed for record at request of

----- HENRY J. WALL -----
at ----- 15 ----- minutes past ----- 10 -----
o'clock ----- P.M. ----- this ----- 6th -----
day of ----- JULY ----- A.D. ----- 1908 ----- in my
office and duly recorded in
book -----
of ----- at
page -----

----- H.J. WALL -----
Ex Officio Recorder
----- R.H. ROSS -----
Deputy
Fees \$3.50

VACATED April 12, 1922.
By Inst # 144926
Filed May 3, 1922
Book 6 min Page 564

Twin Falls County, Idaho

Recorded for:
WALL, HENRY J.

09:00:00 am Jul. 06, 1908

0000 - 005605