


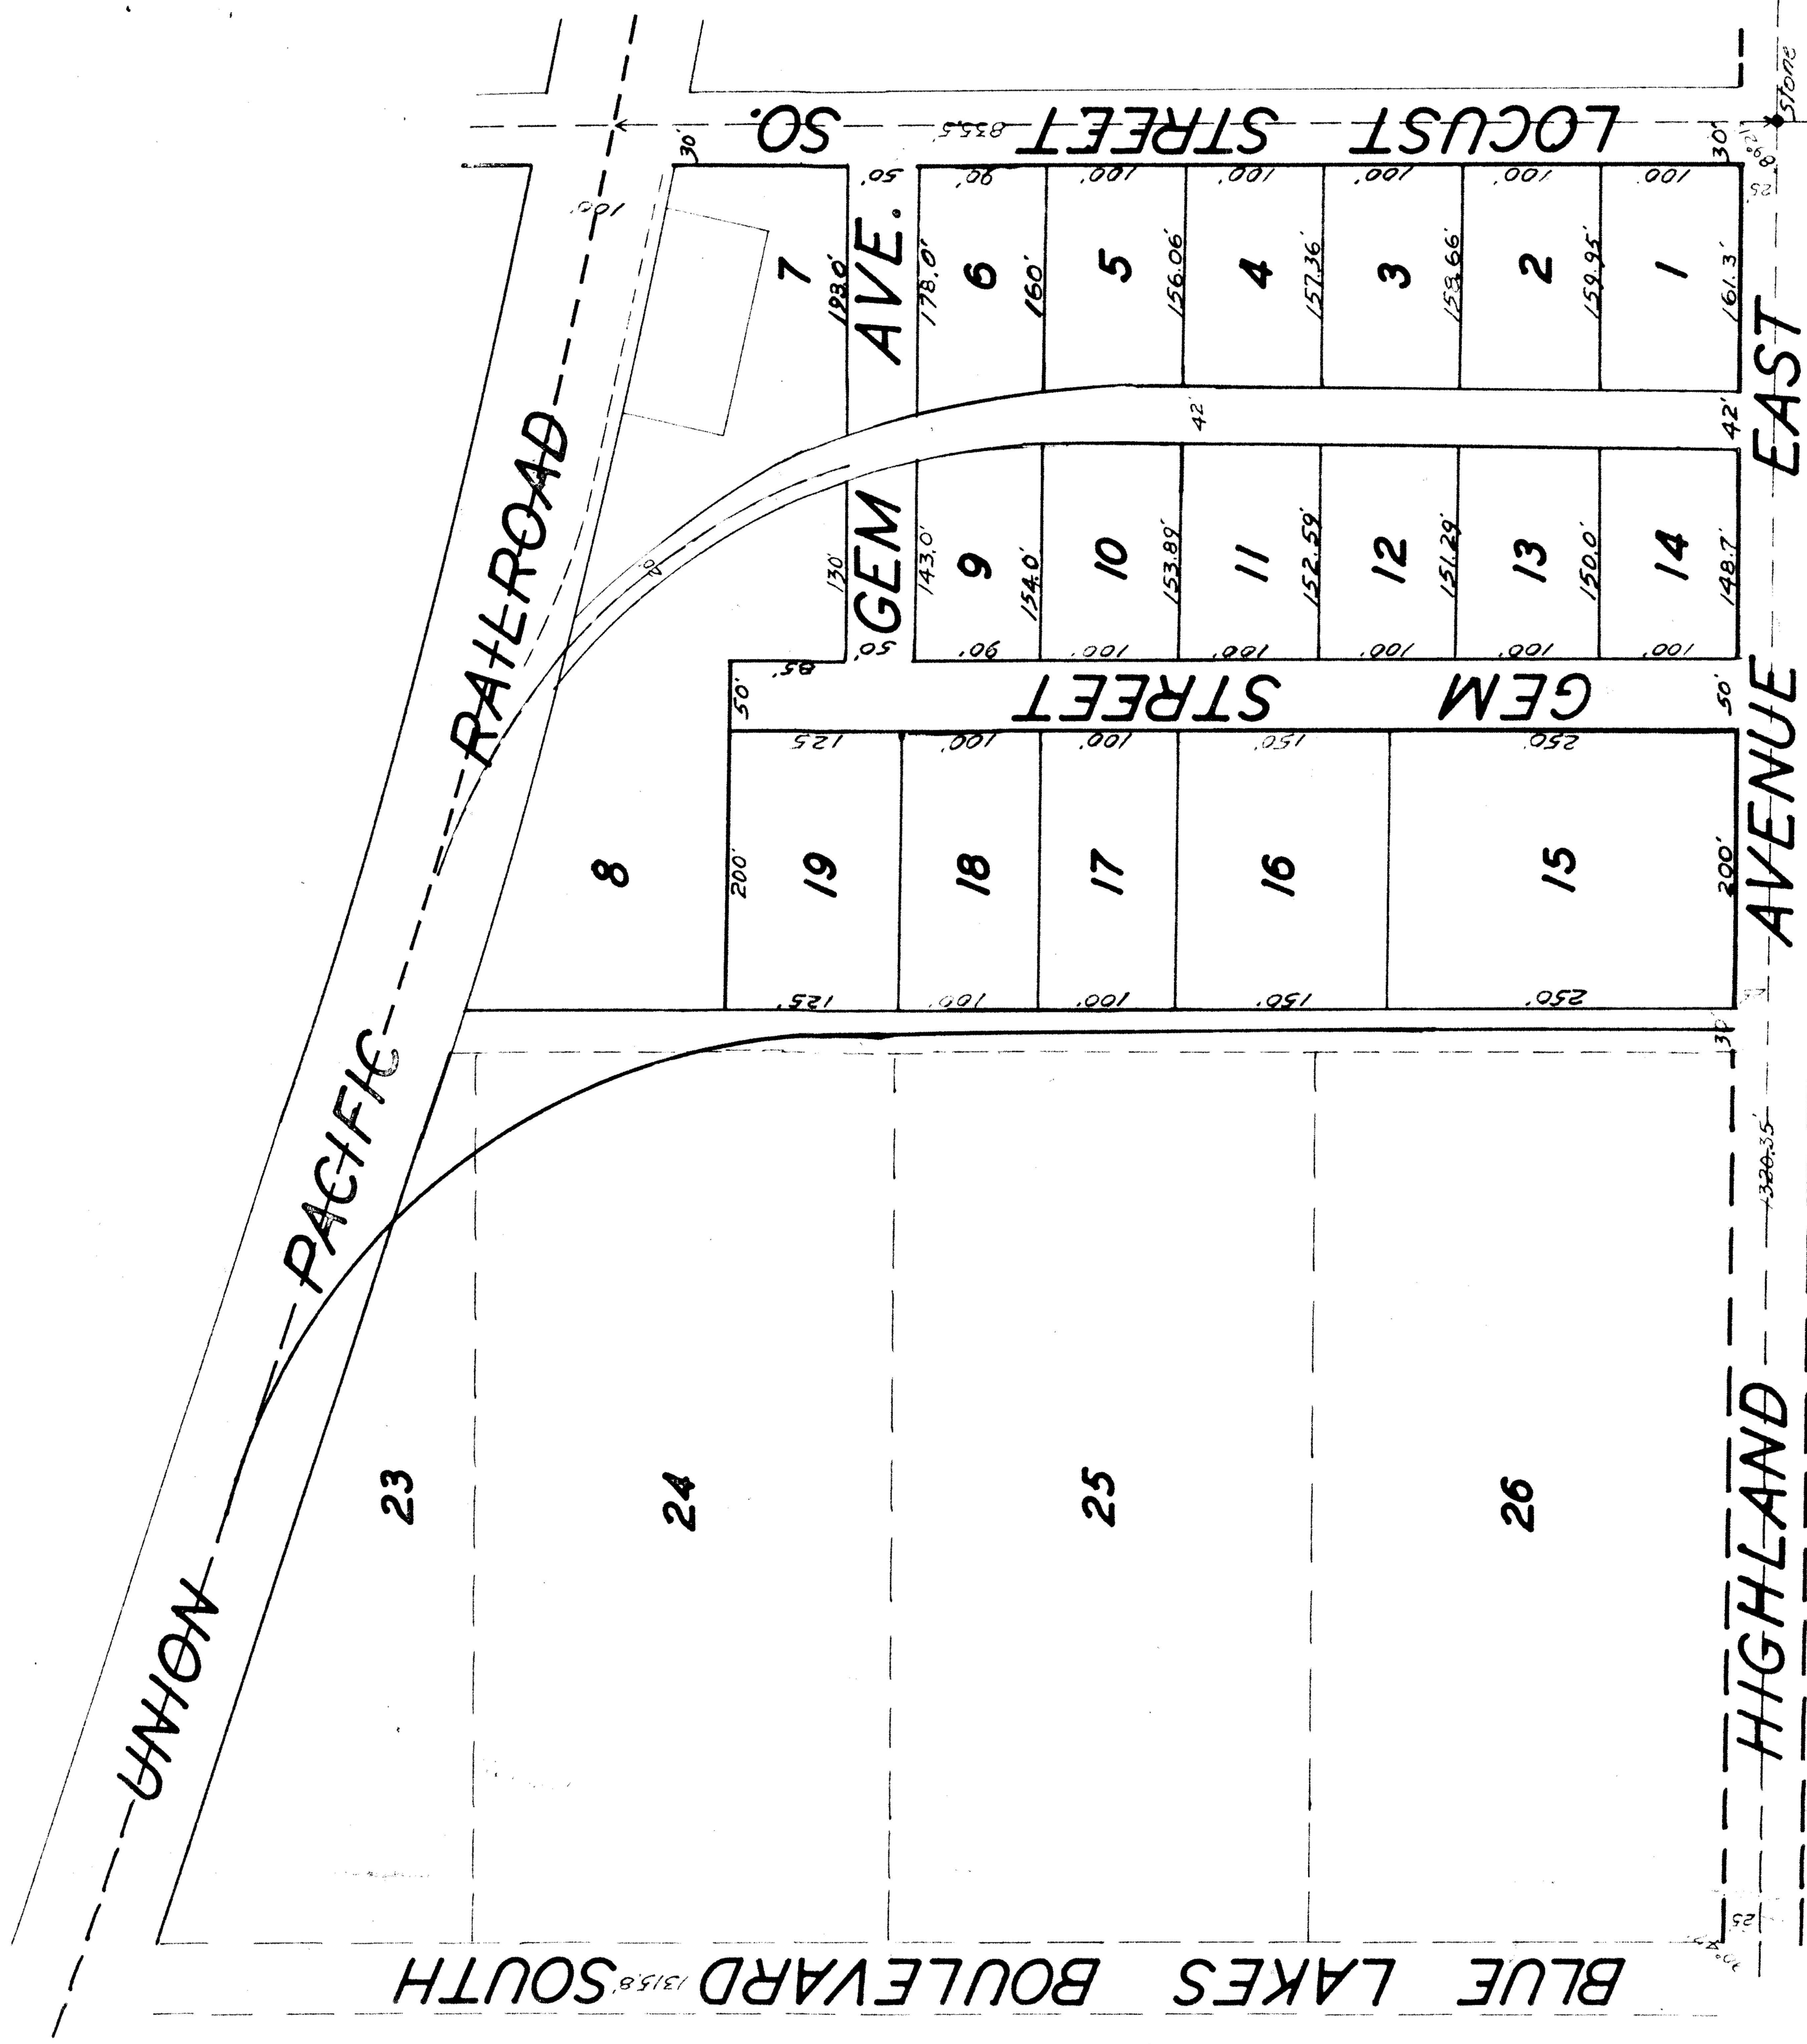

RICE SUBDIVISION TWIN FALLS, IDAHO. OF LOTS 20, 21, AND 22, SURTEES SUBDIVISION

IN NW4NW4SEC. 22 T. 10 S. R. 17 E.
1"=100'

State of Idaho
County of Twin Falls
Know All Men By These Presents: That we the undersigned,
do hereby certify that the following is a true and correct
description of the land included in the "Rice Subdivision"
in Lots 20, 21 and 22, Surtees Subdivision which is
included herewith. Said lots being shown and des-
cribed as Lots 20, 21 and 22, Surtees Subdivision,
located in the NW4NW4 Section 22, T. 10 S. R. 17 E. BM.
And we do further certify that it is our intention to
include the same in said plat.
And we do further hereby declare that in consid-
eration of the filing of said plat by the Recorder of
Twin Falls County, Idaho and the acceptance by the
Public of the streets, alleys and roads shown there-
upon, we do further give and grant to the Public
forever, in fee simple, such portions of the premises
platted as are on said plat set apart for streets,
alleys and roads, for public use forever.
Subscribed and sworn to _____
before me this 5 day of _____
April 1946 _____
Notary Public

State of Idaho
County of Twin Falls
I hereby certify that I prepared the map
of the Rice Subdivision of Lots 20, 21 and
22, Surtees Subdivision and that the
several lots are shown to conform
therewith.
Subscribed and sworn to _____
to before me this 5 day of _____
April 1946 _____
Notary Public

Approved and accepted by the Mayor
and Council of the City of Twin Falls,
Idaho this 15 day of April, 1946.
_____ Mayor
_____ City Clerk

State of Idaho
County of Twin Falls
I hereby certify that this
instrument was filed for
record at the request of
Rice at 5 o'clock PM this 17 day
of April 1946 in my office and
fully recorded in Book of Plats # 55-36
_____ Recorder
_____ Deputy