

# ROBERTSON SUBDIVISION

## A SUBDIVISION OF LOT 10, BLOCK 5 OF M<sup>C</sup>COLLUM ADDITION TWIN FALLS COUNTY, IDAHO

SURVEY BY J.L. HOFFMANN & C.C. FISKE CONSULTING ENGINEERS, BOISE, IDAHO

### CERTIFICATE OF OWNERS AND DEDICATION

This is to certify that the undersigned are the owners in fee simple of the property hereinafter described; that the correct description of the land included in this plat is as follows: Lot 10 of Block 5 of M<sup>C</sup>COLLUM ADDITION, TWIN FALLS COUNTY, IDAHO located in Sec 1, T10S, R14E, BM., that it is the intention of the undersigned to and they do hereby include said land in this plat; that the undersigned and each of them do by these presents grant, bargain, sell, convey, confirm, and dedicate to the public, for public use forever all thoroughfares, streets and alleys as shown on this plat.

H.A. Robertson

Bessie Robertson

### ACKNOWLEDGMENT

STATE OF IDAHO } ss  
COUNTY OF TWIN FALLS }

On this 22 day of Sept 1950 before me a Notary Public in and for said State, personally appeared H.A. Robertson and Bessie Robertson, husband and wife, known to me to be the persons whose names are subscribed to the foregoing dedication, and acknowledged to me that they executed the same

IN WITNESS WHEREOF, I have hereunto set my hand and affixed my official seal the day and year in this certificate first above written.

W. L. Howard  
Notary Public

### CERTIFICATE OF ENGINEER

This is to certify that I, Charles C. Fiske, a registered and licensed Professional Engineer surveyed the land described in this plat, namely Lot 10 of Block 5 of M<sup>C</sup>COLLUM ADDITION, TWIN FALLS COUNTY, IDAHO and designated herein as "ROBERTSON SUBDIVISION", and that this plat is a true and correct representation of said survey as made and stated by me on said land. Said M<sup>C</sup>COLLUM ADDITION being located in Sec. 1, T. 10S, R. 14E, B.M.

Charles C. Fiske  
Professional Engineer

### ACKNOWLEDGMENT

STATE OF IDAHO } ss  
COUNTY OF ADA }

On this 7th day of August 1950 before me, the undersigned, a Notary Public in and for said State, personally appeared Charles C. Fiske known to me to be the person whose name is subscribed to the foregoing certificate, and acknowledged to me that he executed the same

IN WITNESS WHEREOF, I have hereunto set my hand and affixed my official seal the day and year in this certificate first above written.

John B. Craig  
Notary Public

### ACCEPTANCE OF CITY OF BUHL

The foregoing plat, location of SUBDIVISION within one mile of city limits of Buhl, Idaho, was duly accepted and approved by the City Council of the City of Buhl, Idaho on the 17th day of October 1950

J. A. Kallusky  
Mayor

Attest: Bernard D. Stan  
City Clerk

### ACCEPTANCE BY BOARD OF COUNTY COMMISSIONERS

The foregoing plat was duly accepted and approved by the Board of Commissioners of the County of Twin Falls, Idaho on the \_\_\_\_\_ day of \_\_\_\_\_ 1950

DeWitt Young  
Chairman


Attest: \_\_\_\_\_  
Clerk

### COUNTY SURVEYOR'S CERTIFICATE

This is to certify that the undersigned has checked the foregoing plat and computations for making the same and has determined that they comply with the laws of the State of Idaho relating thereto

Dated this 4th day of November 1950

Hayd Josi Meyer  
County Surveyor

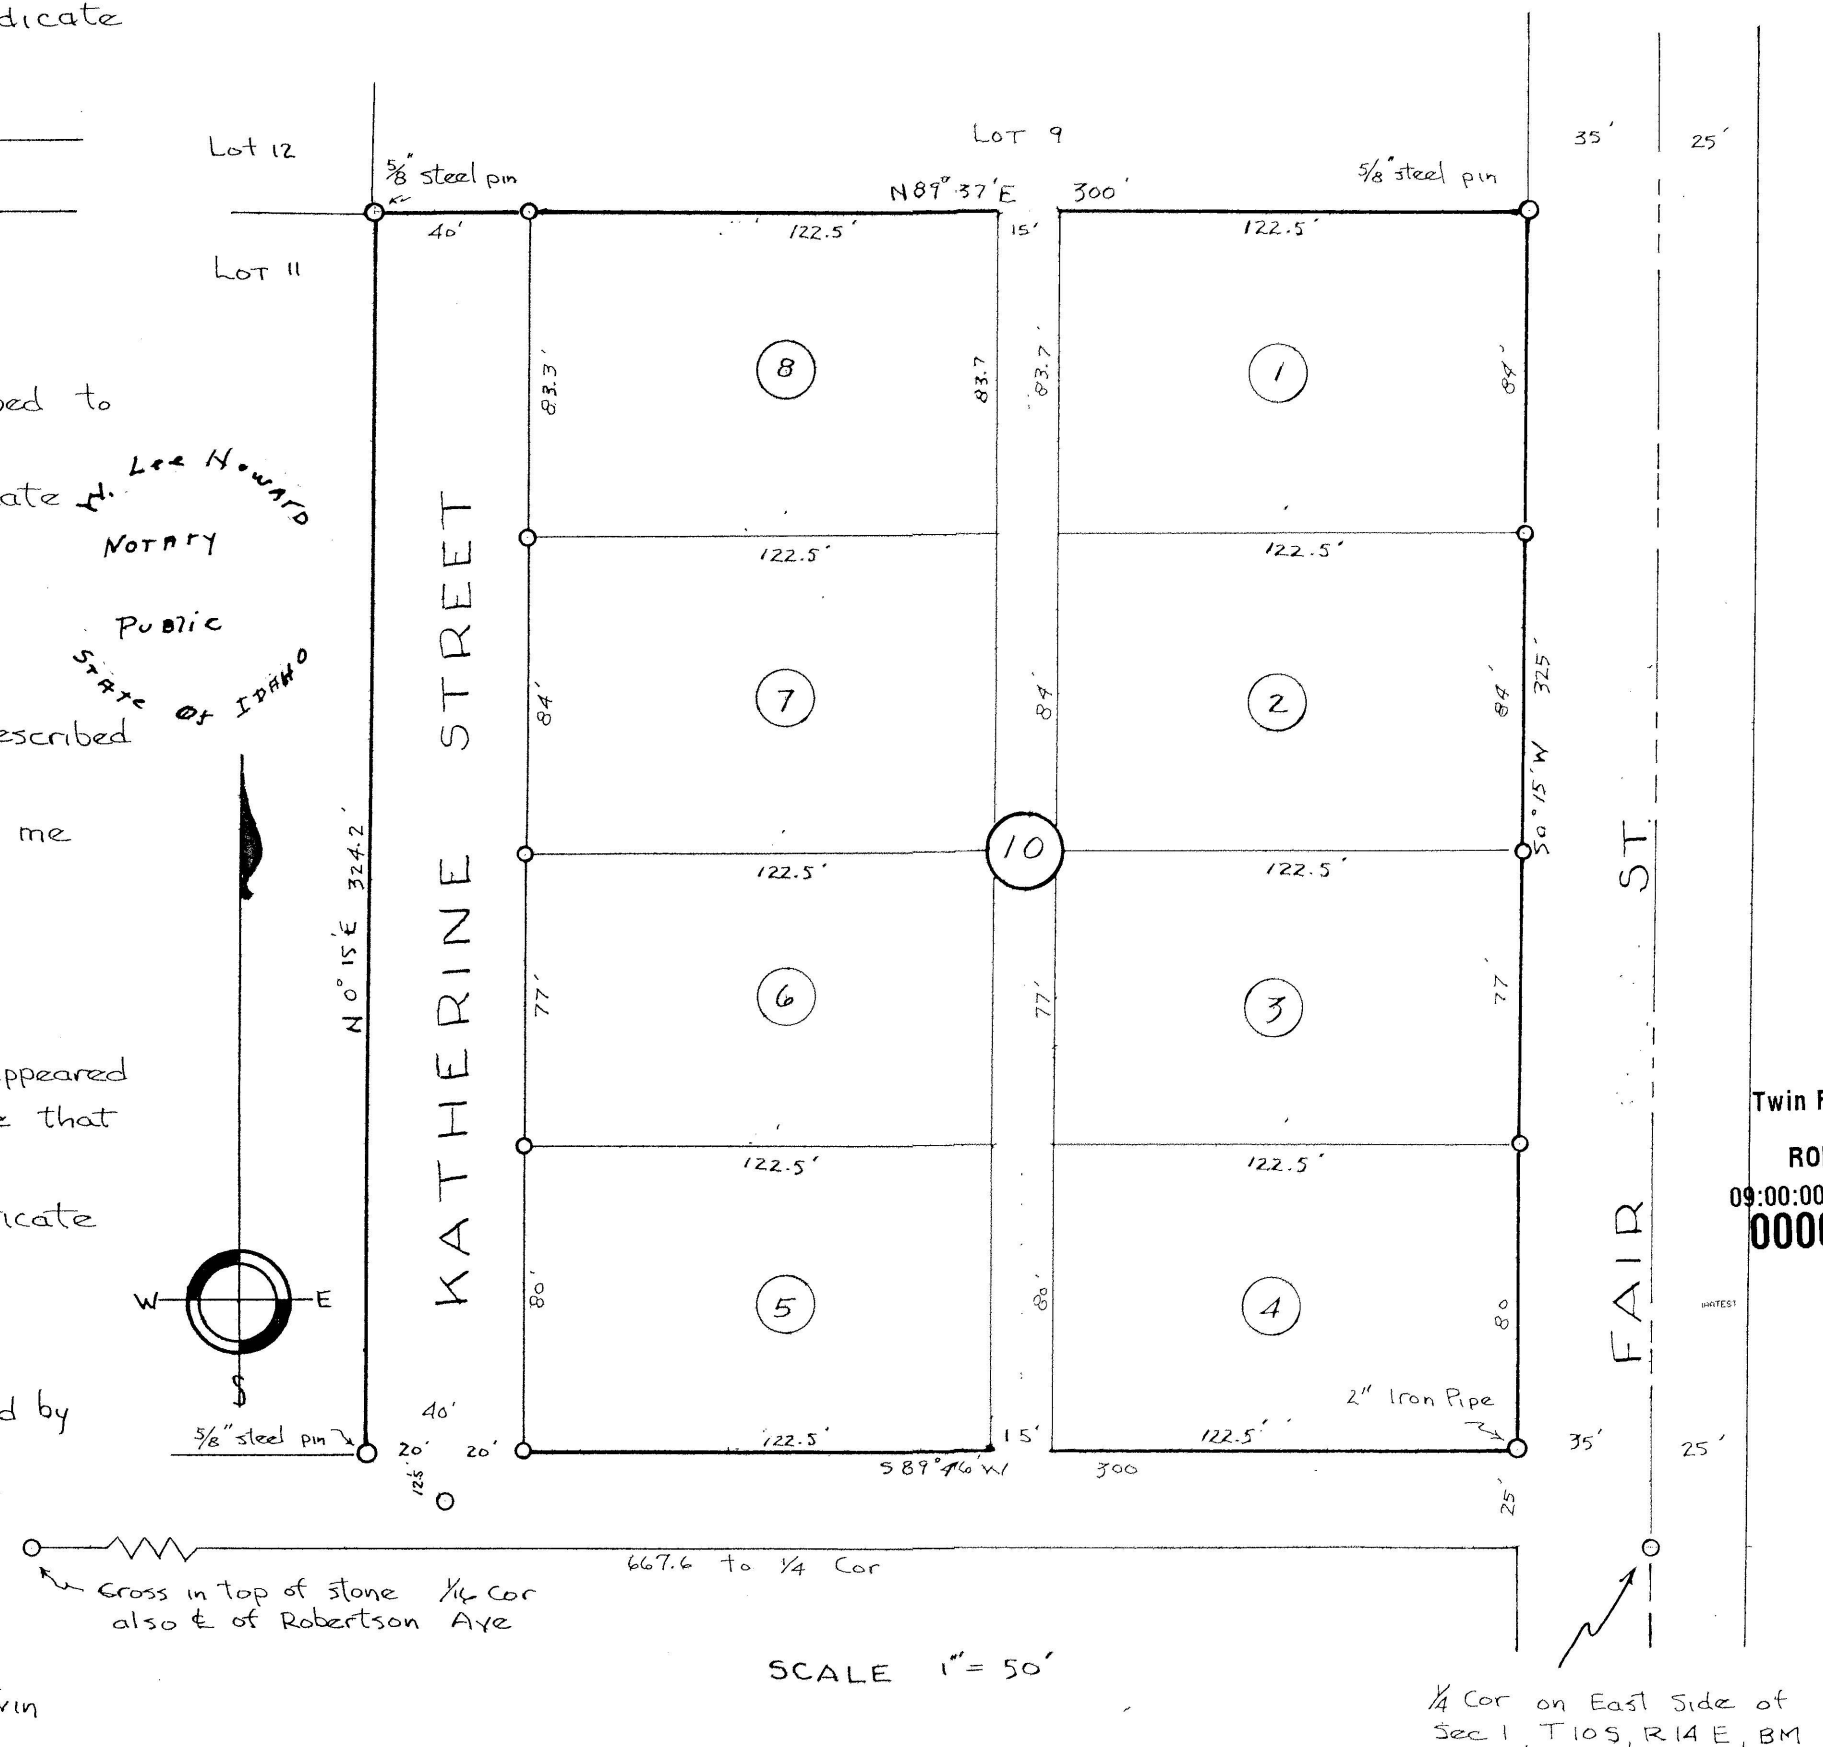

### COUNTY RECORDERS CERTIFICATE 404496

STATE OF IDAHO } ss  
COUNTY OF TWIN FALLS }

This is to certify that the foregoing plat was filed for record in the office of the Recorder of Twin Falls County, Idaho this 10 day of Nov. 1950, at 9:00 A.M., at the request of H.A. Robertson and duly recorded in Plat Book No 6 at Page 39.

E. A. Beecher  
Recorder

Twin Falls County, Idaho  
Recorded for:  
ROBERTSON, H. A.  
09:00:00 am Nov. 01, 1950  
0000-404496

Robertson Subd  
Book 6 Page 39