

STATE OF IDAHO } ss.
COUNTY OF TWIN FALLS }I hereby certify that this instrument
filed for record at request of
Alan P. Senior
at 4 minutes past 2
o'clock P.M., this 3
day of Apr. A.D., 1916, in my
office and duly recorded in book
of _____ at
page _____

E.J. Finch

Ex-Officio Recorder

L.E. Finney


Deputy.

Fees \$ 3.50 pd.

Amended Plat
Senior Add'n
C. Laver Townsite
Page 21
Book 3

AMENDED PLAT

SENIOR ADDITION

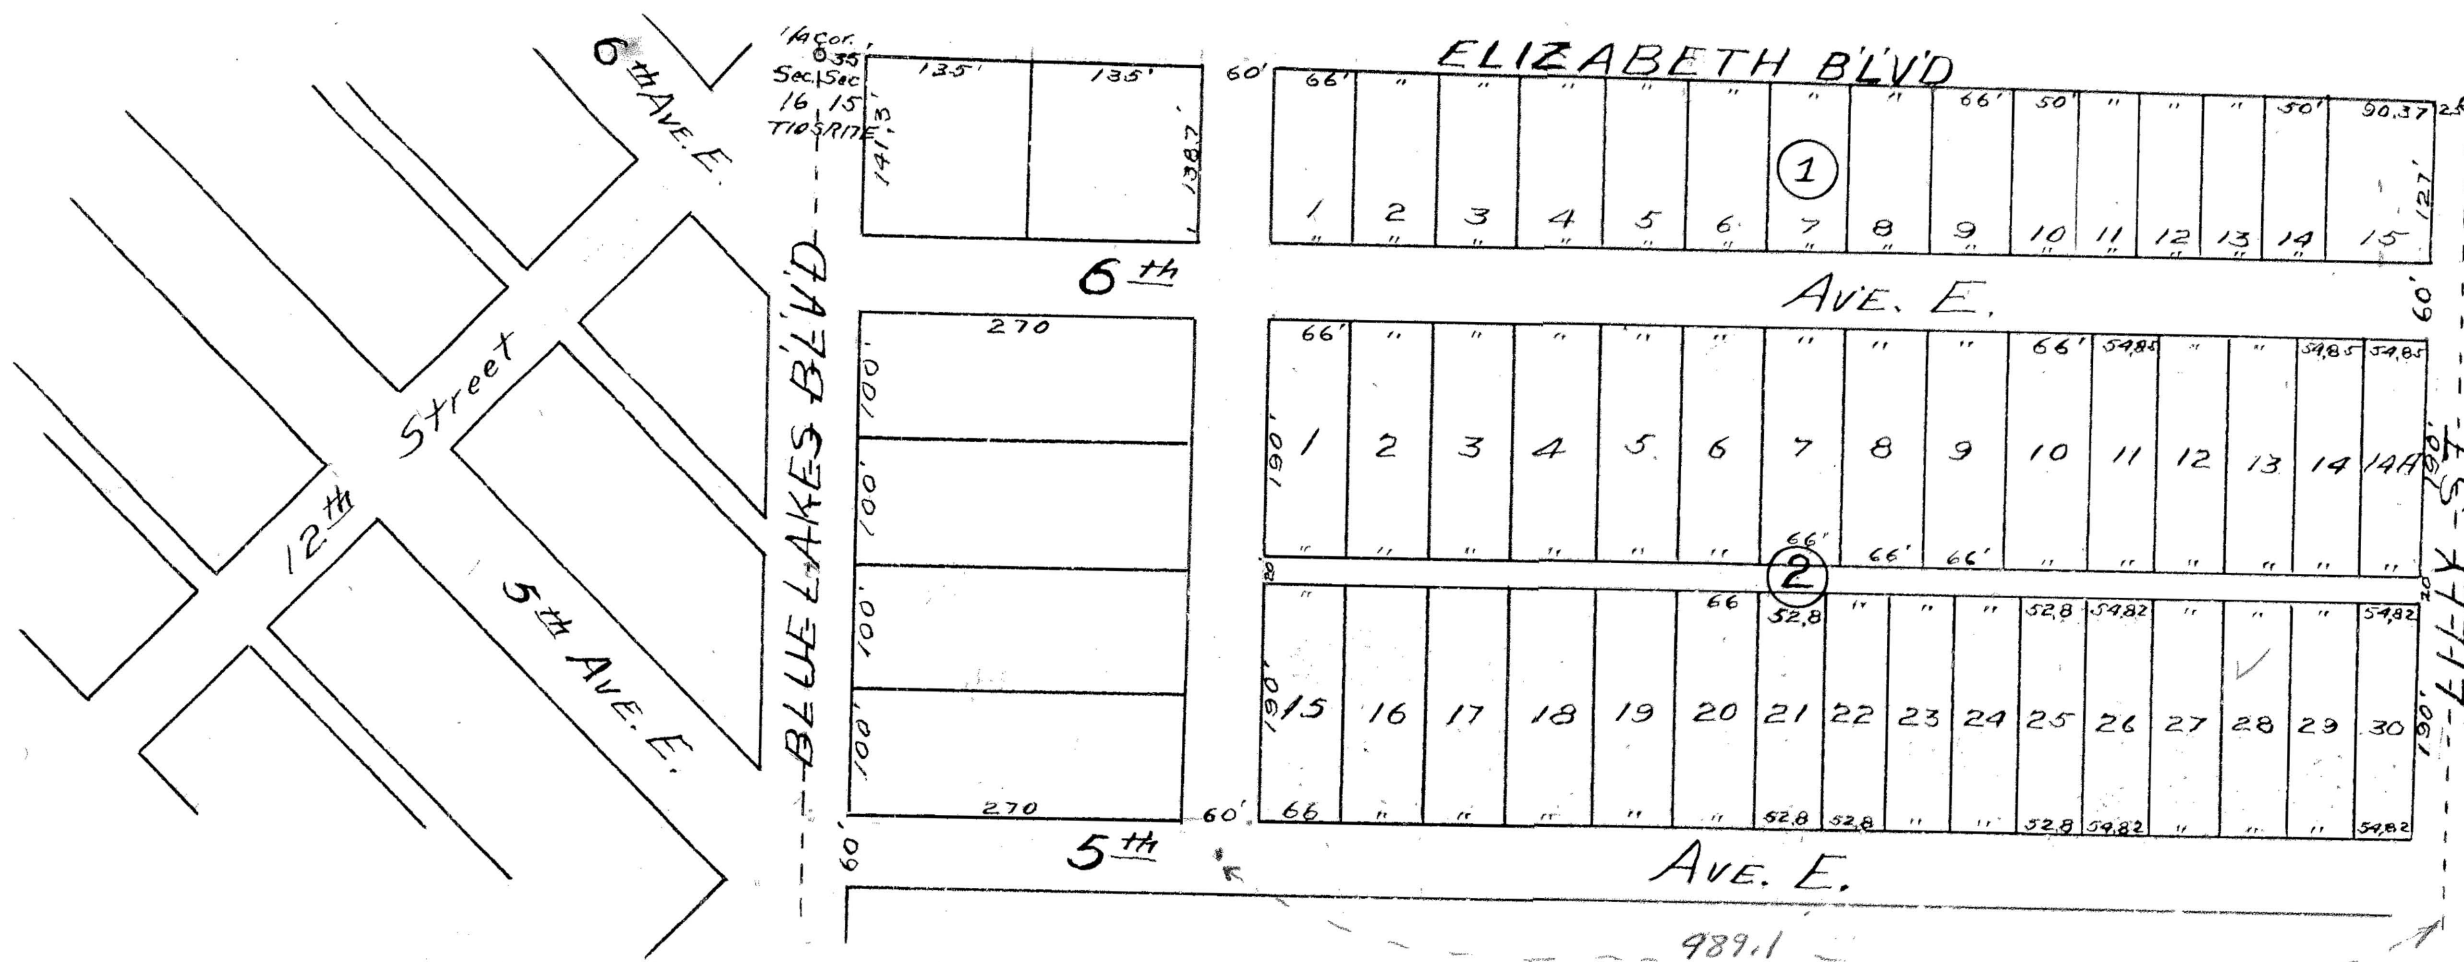

STATE OF IDAHO } ss.
COUNTY OF TWIN FALLS }
I, J.M. Burkett, hereby certify
that I am the person who caused
to be surveyed the lands included in
the Amended Plat Senior Addition
to Twin Falls, Idaho, and that the
accompanying plat is a true and
correct representation of the same
as laid out upon the ground.
J.M. Burkett
Licensed Surveyor.

Subscribed and sworn to before me,
this 15th day of March, 1916.
R.B. Smith
Notary Public.
My commission expires July 8th 1918.

Approved by the City Council of Twin
Falls, Idaho, March 27 1916.
E.M. Sweeley
Mayor.
Approved by the City Engineer of the
City of Twin Falls, Idaho.
Jas. A. Bybee
City Engineer.

Filed March 27th 1916
Reese M. Williams.
City Clerk.

STATE OF IDAHO } ss.
COUNTY OF TWIN FALLS }
KNOW ALL MEN BY THESE PRESENTS that
I, the undersigned, do hereby certify that the following is a
true and correct description of the lands included in the
Amended Plat Senior Addition which is included herewith.
Said land being known and described as the N $\frac{1}{2}$ of the
NW $\frac{1}{4}$ of the SW $\frac{1}{4}$ Section 15 T10S, R1E, B.M.
And I further certify that it is my intention to include
the same in said plat thereof, and that in considera-
tion of the filing of said plat by the County Recorder of
Twin Falls County, Idaho, and the acceptance by the
public of said streets shown on said plat, do hereby
give and grant to the public forever, in fee simple, such
portions of said premises platted as are on the said
plat set aside for streets and alleys for public use
forever.

Alan P. Senior.

STATE OF IDAHO } ss.
COUNTY OF TWIN FALLS }

On this 15th day of March, 1916, before me, a Notary
Public, in and for said county, personally appeared Alan
P. Senior, known to me to be the person whose name is
subscribed to the foregoing dedication of plat and ac-
knowledge to me that he executed the same.
IN WITNESS Whereof, I have hereunto set my name and
affixed my official seal the day and year in this cer-
tificate first above written.

R.B. Smith
Notary Public.

My commission expires
July 8th 1918.

Twin Falls County, Idaho

Recorded for:
SENIOR, ALAN P.

09:00:00 am Apr. 03, 1916

0000 - 069970