


LOCATED IN THE NE 1/4, SW 1/4, SECTION 3, T.10S., R.17E., B.M.
TWIN FALLS COUNTY, IDAHO

CERTIFICATE OF OWNERS

Owner Gregory Conner
Owner John A. Conner

Frank H. Feldman
Notary Public for the
State of Idaho

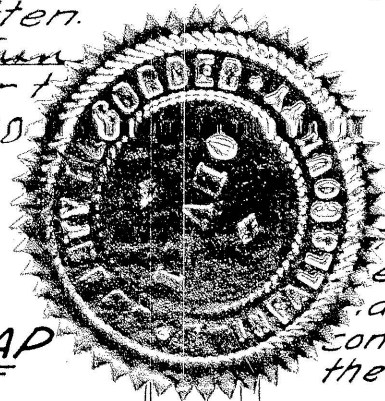

County Surveyor

The foregoing plat was duly accepted and approved by the Board of County Commissioners of the County of Twin Falls, Idaho, on the ____ day of ____, 1966.

Attest: Clerk
Inct no. 563048

Chairman

This is to certify that the foregoing plat was filed
 for record in the Office of the Recorder of Twin Falls
 County, Idaho, this 11 day of April, 1966, at
 10:00 A. M., and duly recorded in Plat Book 9 at Page 15.


Quilla Wilcock
Deputy

J. G. Lancaster
Ex-Officio Recorder

The foregoing plat was duly accepted and approved by the Board of City Commissioners of the City of Twin Falls, Idaho, on the 21st day of February, 1966.

Attest: Clerk

Sam H. Knell
Chairman

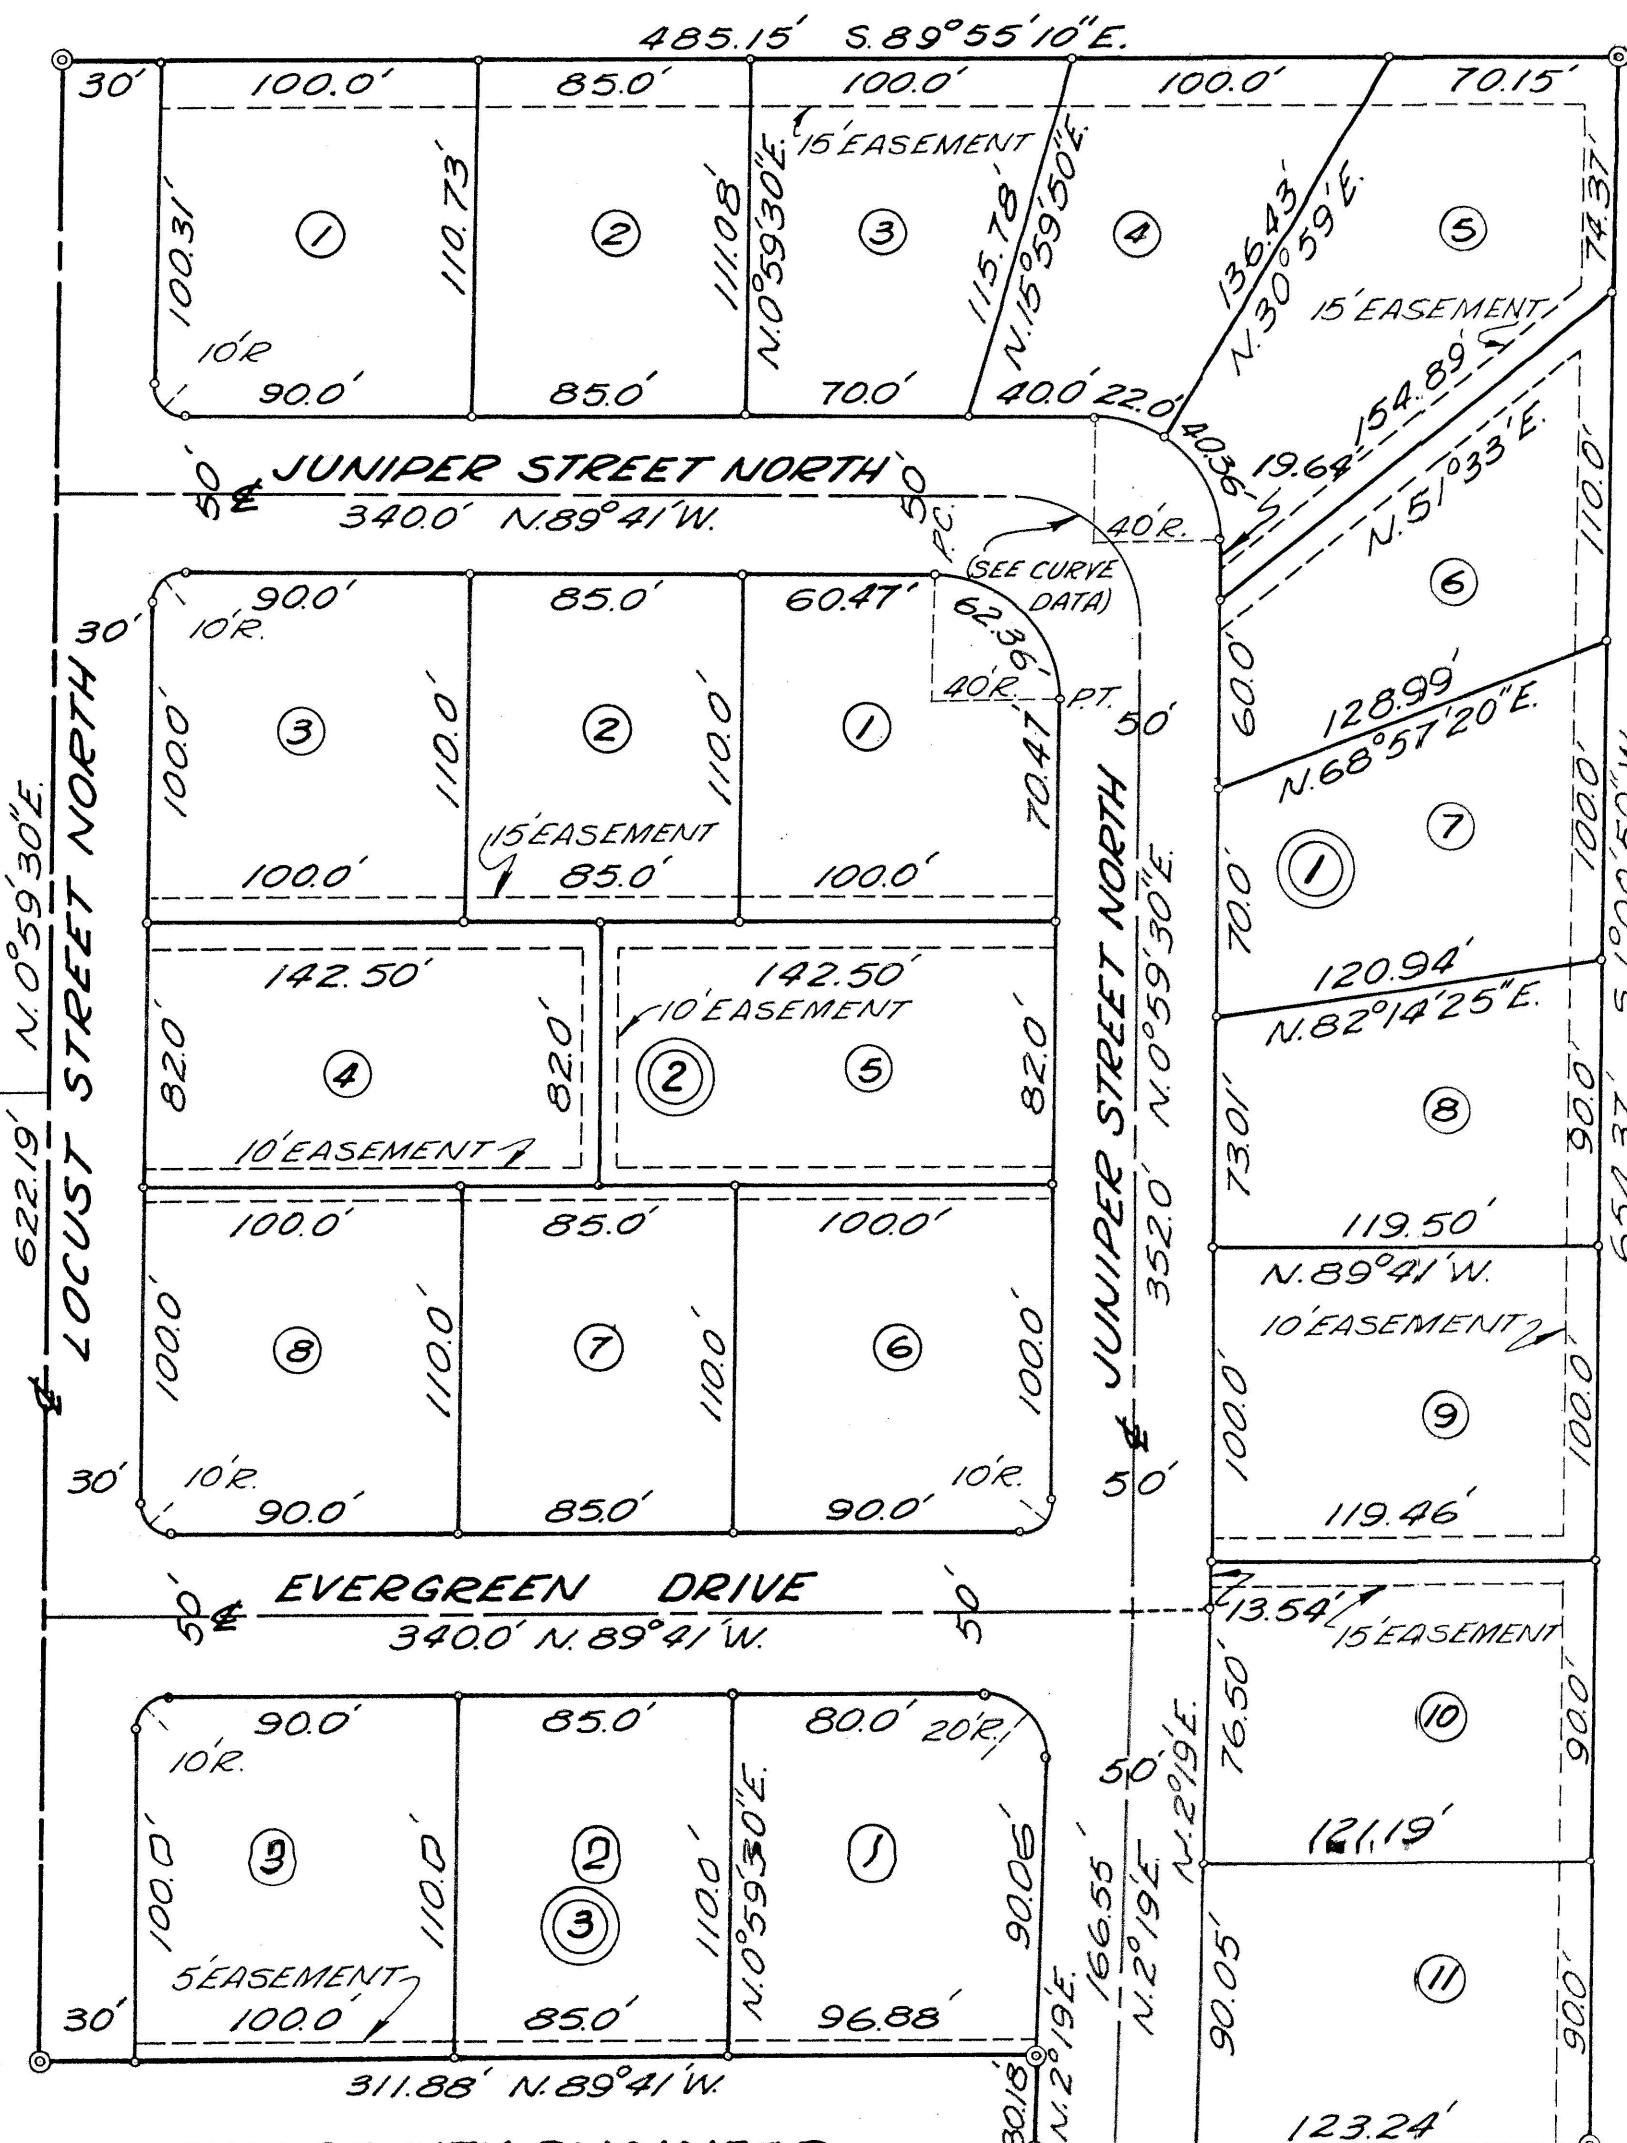

The undersigned hereby certifies that the property described in this plat lies within one block of the City of Twin Falls, Idaho; and that this plat has been prepared by the undersigned and is approved.

Dated this 16 day of February, 1966.

173.68 10.89 47 V

REGISTERED PROFESSIONAL ENGINEER

Dated this 16 day of February, 1966.
 Ronald A. Hays
 City Engineer

This is to certify that I, Paul E. Newton, a Registered Professional Engineer in the State of Idaho, made the survey of the land described in the Certificate of Owners, and designated herein as Shoshone Acres Subdivision No. 3, and that this plat is a true and correct representation of said survey as made and staked by me on said land.

STATE OF IDAHO }
COUNTY OF TWIN FALLS } ss

On this 16 day of FEBRUARY, 1966, before me, a Notary Public in and for said State, personally appeared Paul E. Newton, known to me to be the person whose name is subscribed to the foregoing Certificate of Engineer and acknowledged to me that he executed the same. IN WITNESS WHEREOF, I have hereunto set my hand and fixed my official seal the day and year in this certificate first above written.

Notary Public for the State of Idaho

SCALE 1"=60'

- ⊙ 5/8"x30" Steel bars on boundary corners
- 1/2"x24" Steel bars on lot corners and points of curvature


--- Indicates utility easements

① Lot numbers

② Block numbers

Twin Falls County, Idaho
Recorded for:
NEWTON, PAUL E.
09:00:00 am Apr.11,196
0000 - 563408

Curve Data
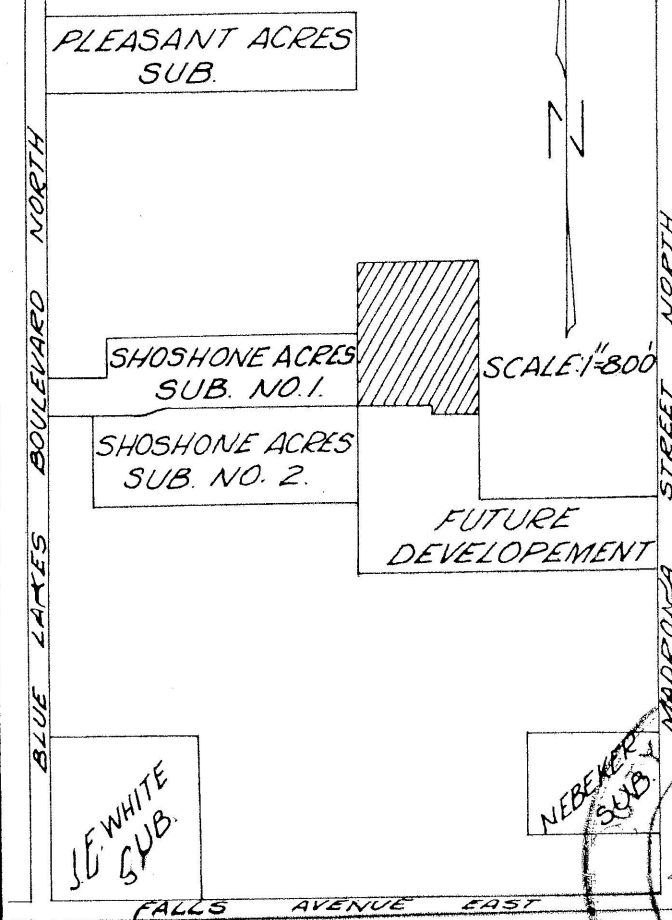
$$\begin{aligned}\Delta &= 89^{\circ}19'30'' \\ L &= 62.36' \\ R &= 40.00' \\ T &= 39.53' \\ D &= 143^{\circ}15'\end{aligned}$$


SECT. 3
SECT. 10