


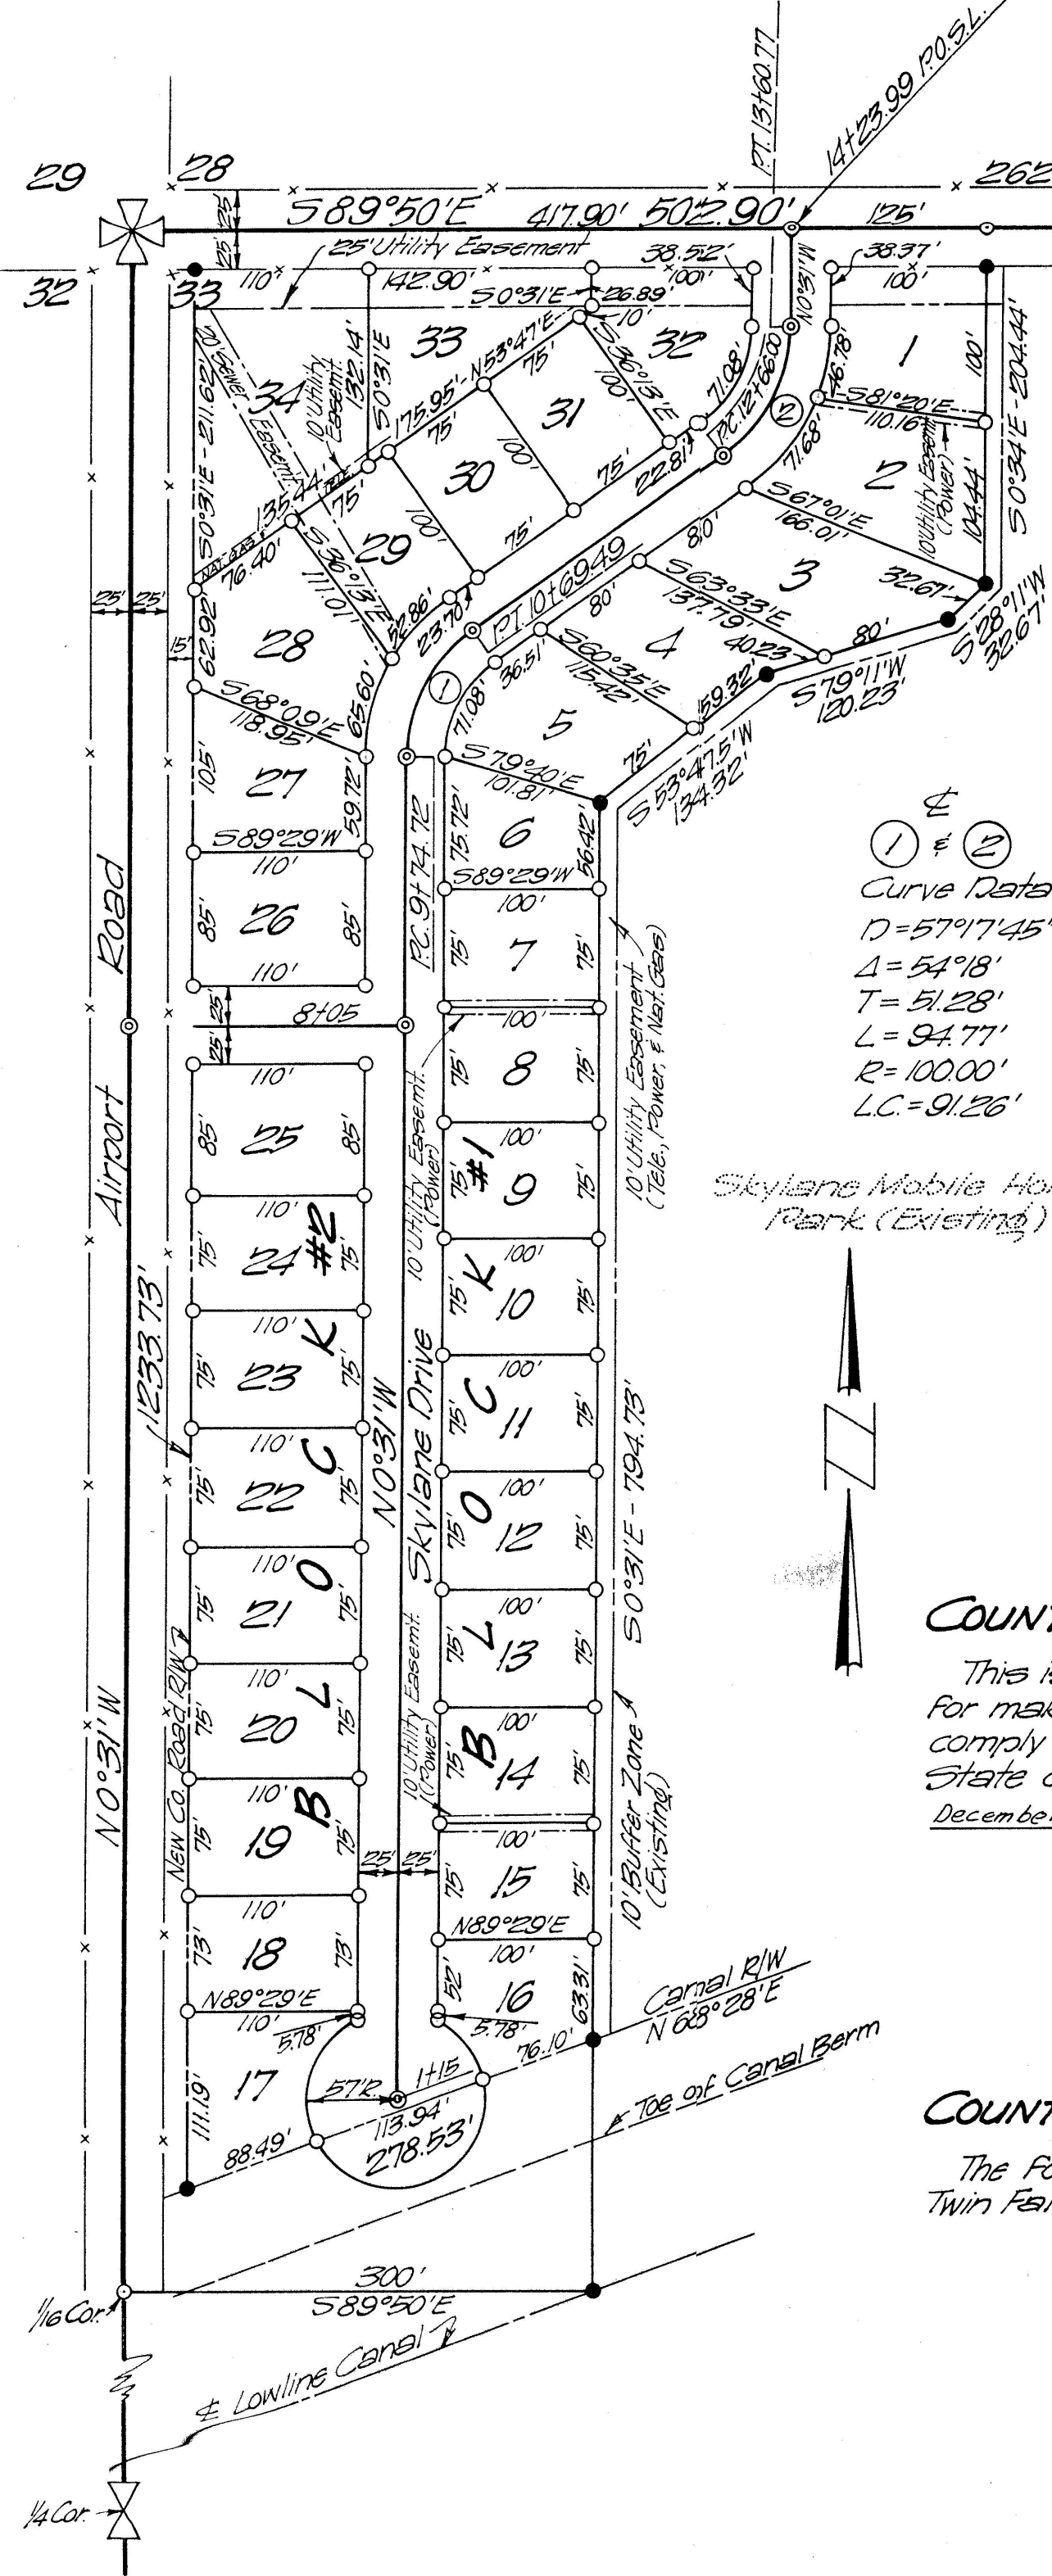

SKYLANE SUBDIVISION

In The NW4 NW4 Sec. 33 T.10S., R.17E., B.M.
Twin Falls County, Idaho
"AMMENDED PLAT"

Curve Data	Curve Data	Curve Data	Curve Data
① ② D=57°17'45" Δ=54°18' T=51.28' L=94.77' R=100.00' LC=91.26'	① ② D=57°17'45" Δ=54°18' T=38.46' L=118.46' R=125.00' LC=114.08'	① ② D=57°17'45" Δ=54°18' T=64.10' L=71.08' R=75.00' LC=68.45'	① ② D=57°17'45" Δ=54°18' T=38.46' L=71.08' R=75.00' LC=68.45'

LEGEND

- Scale - 1" = 100'
- P.K. Nail in Oil Rd.
 - 5/8" x 30" Rebar
 - 1/2" x 30" Rebar
 - 3/4" x 30" Rebar (Concreted in Cast Iron Sleeve)

COUNTY ENGINEER'S CERTIFICATION

This is to certify that the foregoing plat and computations for making the same have been checked and that they comply with the laws of the County of Twin Falls and the State of Idaho relating thereto. Dated this 21st day of December 1971.



COUNTY PLANNING COMMISSION

The foregoing plat was duly accepted and approved by the Twin Falls Planning Commission this 13th day of August 1970

MADE UNDER
MAY 9 1 1980
RICHARD A. PENCE

DEDICATION

This is to certify that the undersigned are owners in fee simple of the property hereinafter described, that the correct description of the land in this plat is as follows: A tract of land in the NW4 NW4 Sec. 33 T.10S., R.17E., B.M., TWIN FALLS COUNTY, IDAHO. More specifically described as follows: Commencing at the Northwest Corner of Section 33; thence S 89°50'E 4000 feet thence S 0°31'E 2500 feet to the TRUE POINT OF BEGINNING; thence S 89°50'E 502.90 feet thence S 0°34'E 204.44 feet thence S 28°11'W 32.67 feet thence S 79°11'W 120.23 feet thence S 55°47.5'W 134.32 feet thence S 0°31'E 794.73 feet thence S 68°28'W 278.53 feet thence N 0°31'W 1,233.73 feet to the TRUE POINT OF BEGINNING. Total parcel 8.54 Acres more or less.

That it is the intention of the undersigned to and they do include said land in this plat; that the undersigned owners, do by these presents grant, bargain, sell, convey, confirm and dedicate to the public, for public use forever all thorough fares and streets as shown on this plat.

Robert C. Wills


Dec. 22, 1971

ACKNOWLEDGMENT

STATE OF IDAHO
County of Twin Falls ss

On this 22nd day of Dec. 1971, before me, the undersigned, a NOTARY PUBLIC in and for said State, personally appeared Robert C. Wills representing WILLS INC. known to me to be the person whose name is subscribed to the foregoing dedication, and I have heard him say that he executed the same.

IN WITNESS WHEREOF, I have hereunto set my hand and affixed my official seal the day and year first above written.

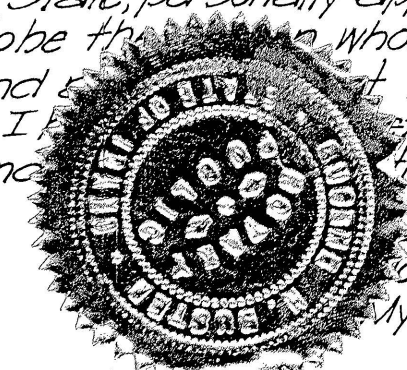

Eugene M. Galt
Notary Public - State of Idaho
My Comm. Expires 4-10-73

CERTIFICATE OF ENGINEER

This is to certify that I, James H. Clayton, a Registered Professional Engineer in the State of Idaho made the survey of the land described in the Dedication and designated herein as Skylane Subdivision, and that the plat is a true and correct representation of said survey as made by me on said land. All boundary corners set as shown.

ACKNOWLEDGMENT

STATE OF IDAHO
County of Ada ss

On this 16th day of December 1971 before me a Notary Public in and for said State, personally appeared James H. Clayton, known to me to be the person whose name is subscribed to the foregoing Certificate of Engineer, and acknowledged to me that he executed the same.

IN WITNESS WHEREOF, I have hereunto set my hand and affixed my official seal this day and year in certificate above written.

James H. Clayton
12/16/71

Stanley M. Zentler
Notary Public - State of Idaho
My Comm. Expires 3-27-72

COUNTY COMMISSIONER'S ACCEPTANCE

The foregoing plat was duly accepted and approved by the Board of Commissioners of Twin Falls County, Idaho, this 27th day of Dec. 1971.

H.A. Lancaster
Clerk

John L. Chancy
Chairman

COUNTY RECORDER'S CERTIFICATE

628264

This is to certify that the foregoing plat was filed for record in the office of the Recorder of Twin Falls County, Idaho this 29th day of December 1971, at the request of and duly recorded in Plat Book No. 9 page 39

Twin Falls County, Idaho
Recorded
ANDERSEN, KEITH
09:00:00 am Dec. 29, 1971
0000 - 628264

H.A. Lancaster
Ex-Officio Recorder