
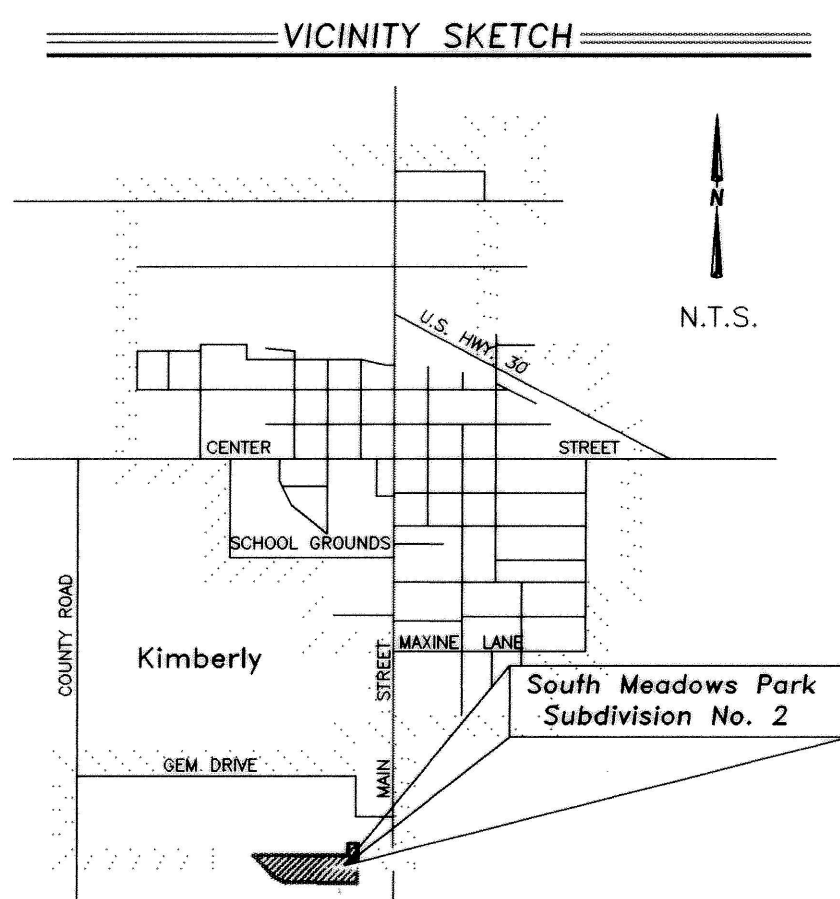


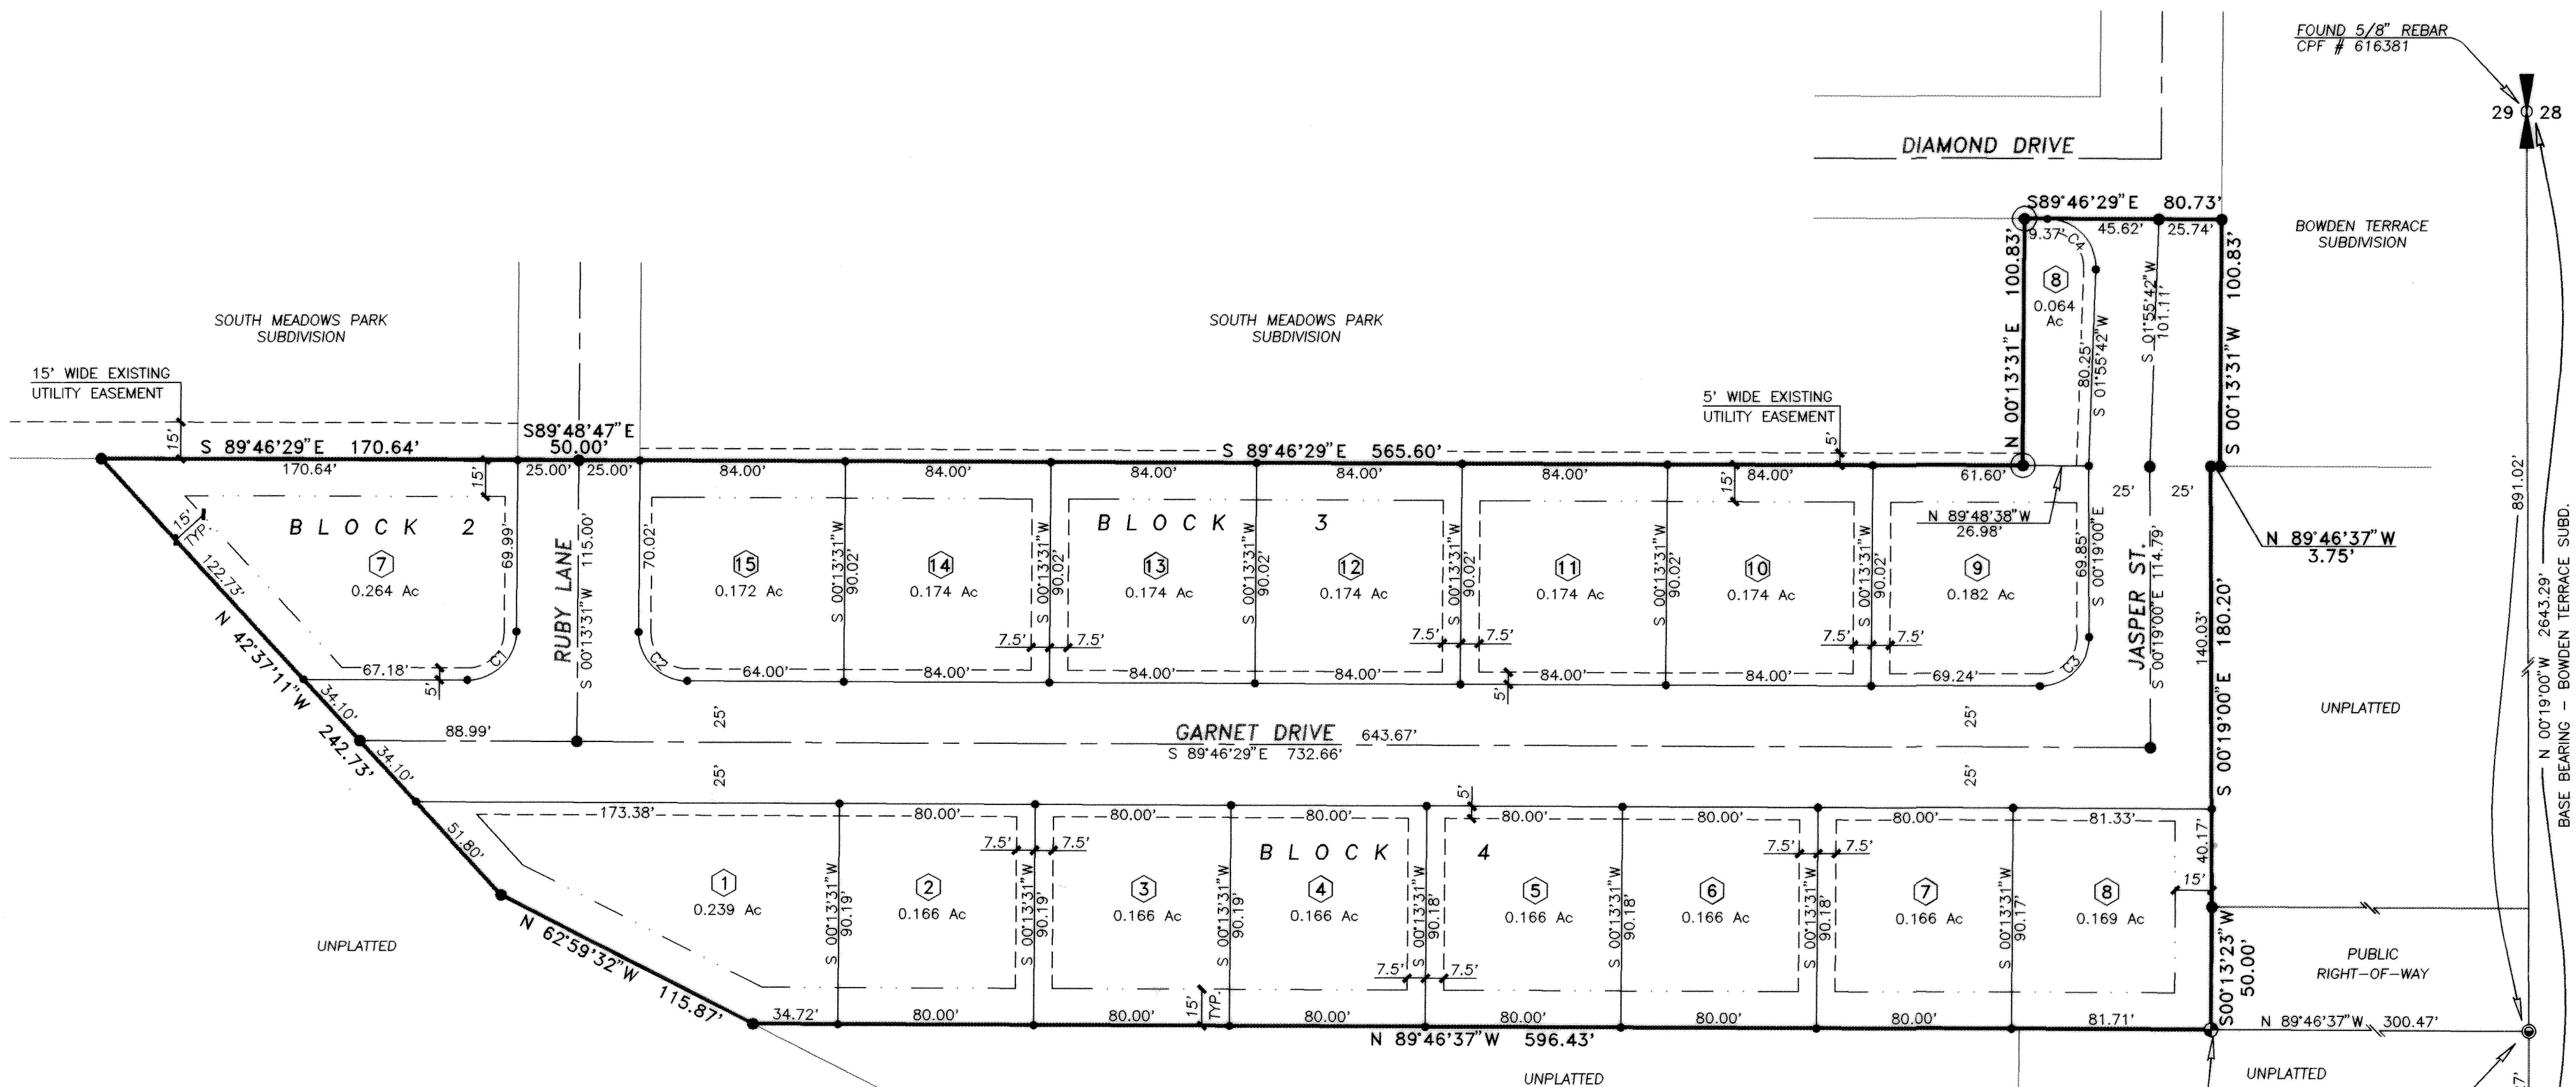

- LEGEND:**
- SUBDIVISION BOUNDARY LINE
 - LOT LINE
 - UTILITY EASEMENT
 - UTILITY & IRRIGATION ESMNT.
 - STREET CENTERLINE
 - ⊕ INITIAL POINT — SET BRASS CAP IN CONCRETE
 - FOUND 5/8" x 30" REBAR & CAP
 - SET 1/2" x 30" REBAR & CAP
 - ⊙ FOUND 1/2" REBAR-SET 5/8" x 30" REBAR & CAP

- NOTES:**
- THERE SHALL EXIST A 5' UTILITY EASEMENT ALONG ALL FRONT LOT LINES AND A 15' UTILITY EASEMENT CENTERED ON SIDE LOT LINES WHERE SHOWN.
 - THE LOTS ON THIS PLAT SHALL CONFORM TO THE SETBACKS AS RECORDED IN THE COVENANTS OF SO. MEADOWS PARK SUBDIVISION OR THE CITY OF KIMBERLY SUBDIVISION ORDINANCE. THE MOST RESTRICTIVE SETBACK SHALL BE APPLIED TO ALL LOTS.
 - LOT 8, BLOCK 3 IS A NON-BUILDING LOT THAT WILL BE UTILIZED FOR LANDSCAPING. SAID LOT SHALL BE MAINTAINED BY SOUTH MEADOWS PARK PARTNERS UNTIL THE LOT IS SOLD.

CURVE DATA						
CVE.	DELTA	RADIUS	ARC	CHORD	TANGENT	CHORD BRG
1	90°00'00"	20.00	31.42	28.28	20.00	N 45°13'31"E
2	90°00'00"	20.00	31.42	28.28	20.00	S 44°46'29"E
3	90°32'31"	20.00	31.61	28.42	20.19	N 44°57'16"E
4	91°42'11"	20.00	32.01	28.70	20.60	N 43°55'24"W

HEALTH CERTIFICATE

Sanitary restrictions as required by Idaho Code Title 50, Chapter 13, have been satisfied. Sanitary restrictions may be reimposed, in accordance with Idaho Code Title 50, Chapter 13, Section 50-1326, by the issuance of a certificate of disapproval.

Date: May 23, 1996 *[Signature]*
 South Central District Health Dept., EHS

The lots on this plat are eligible to receive water service from the City of Kimberly Municipal Water System (I.C. 50-1334)

Scale: 1" = 50'

"SOUTH MEADOWS PARK SUBDIVISION NO. 2"
 A RESUBDIVISION AND RENUMBERING OF A PORTION OF
 "SOUTH MEADOWS PARK SUBDIVISION"
 located in
 N² SE⁴, Section 29
 Township 10 South, Range 18 East
 Boise Meridian
 Twin Falls County, Idaho
 1996

EHM Engineers, Inc.
 ENGINEERS/SURVEYORS/PLANNERS

Twin Falls County, Idaho
 Recorded for:
EHM ENGINEERS
 01:09:00 pm May 22, 1996
1996-008754