



SPARROW SUBDIVISION

A RESUBDIVISION AND RENUMBERING OF

A PORTION OF LOT 47, ORCHALARA SUBDIVISION
IN
SW4 SE4, SECTION 5,
TOWNSHIP 10 SOUTH, RANGE 17 EAST,
BOISE MERIDIAN,
TWIN FALLS COUNTY, IDAHO
1994

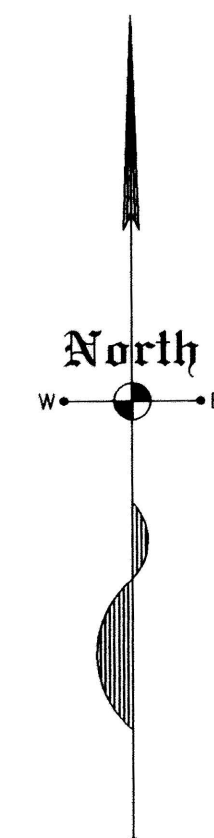

SCALE
1" = 30'

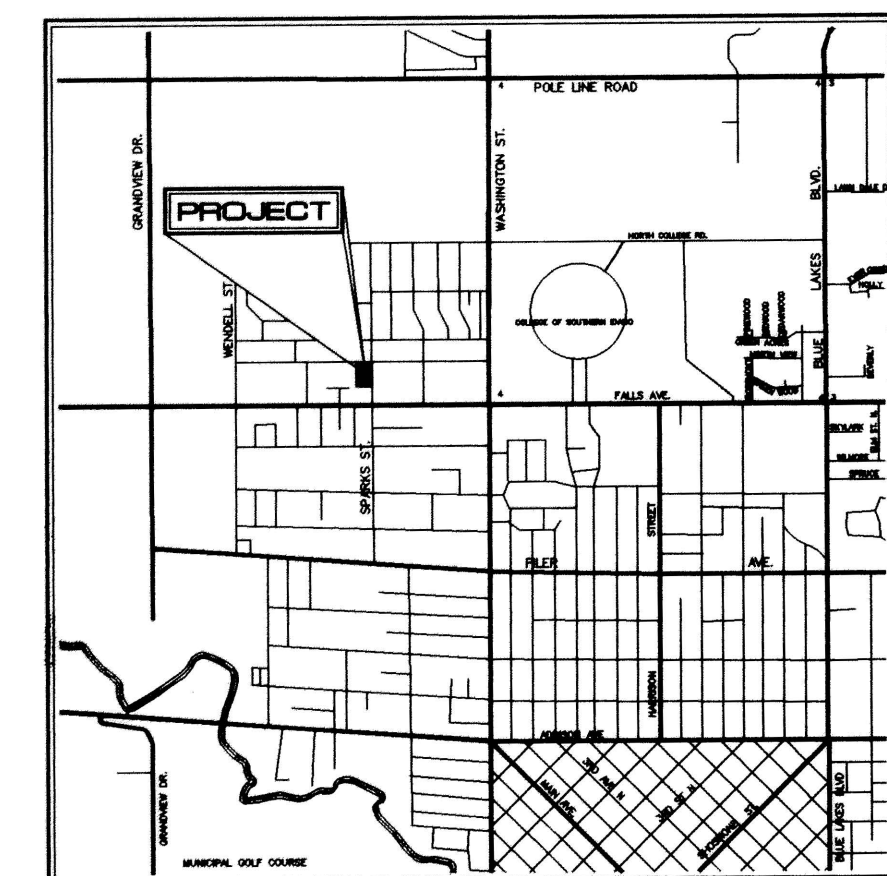

VICINITY SKETCH

N.T.S.


Twin Falls County, Idaho

Recorded for:

TWIN FALLS, CITY OF


01:10:00 pm May 25, 1994 SHEET 1 OF 3
1994-009407 40-94P1

SMALLWOOD SUBDIVISION NO. 2

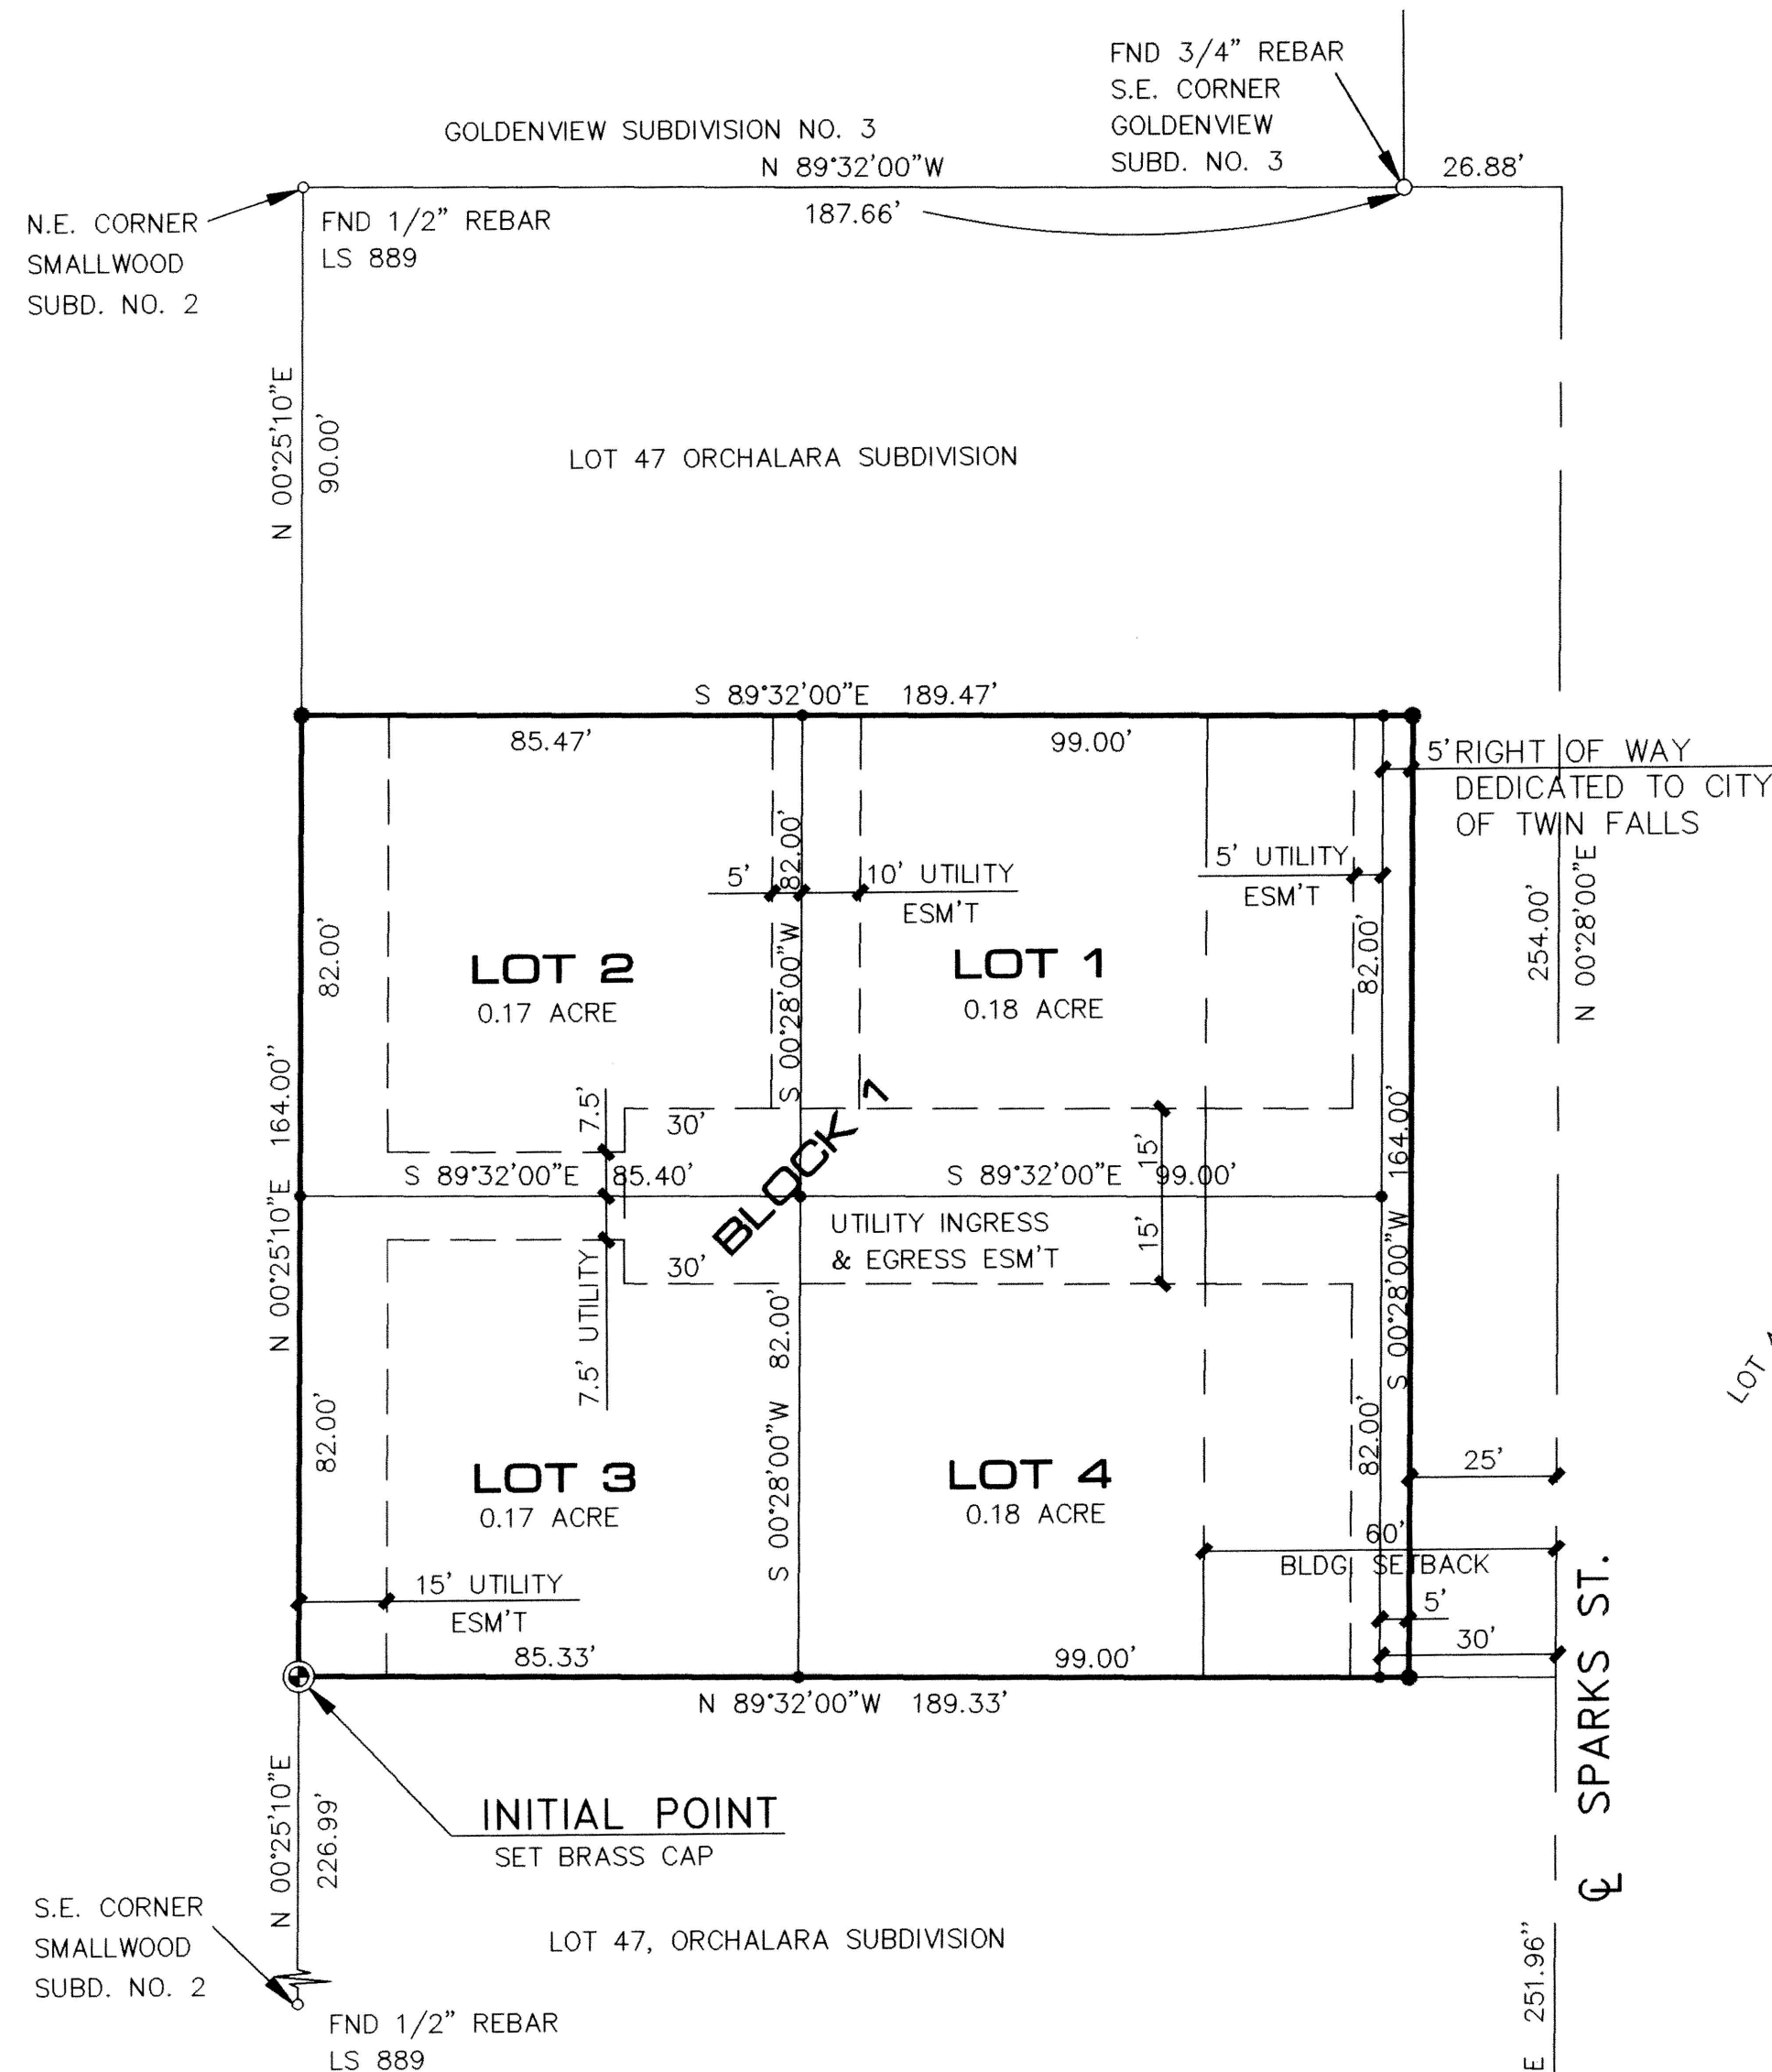

LEGEND

SUBDIVISION BOUNDARY LINE	—
ROADWAY CENTERLINE	—
EASEMENT LINE	- - -
FOUND 1/2" REBAR	○
FOUND 5/8" REBAR	○
FOUND BRASS CAP	●
SET 5/8"x30" REBAR & CAP	•
SET 1/2"x24" REBAR & CAP	•
SET BRASS CAP	⊙

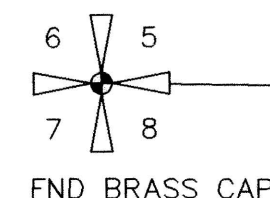

FND BRASS CAP

