

SPRING CREEK SUBDIVISION

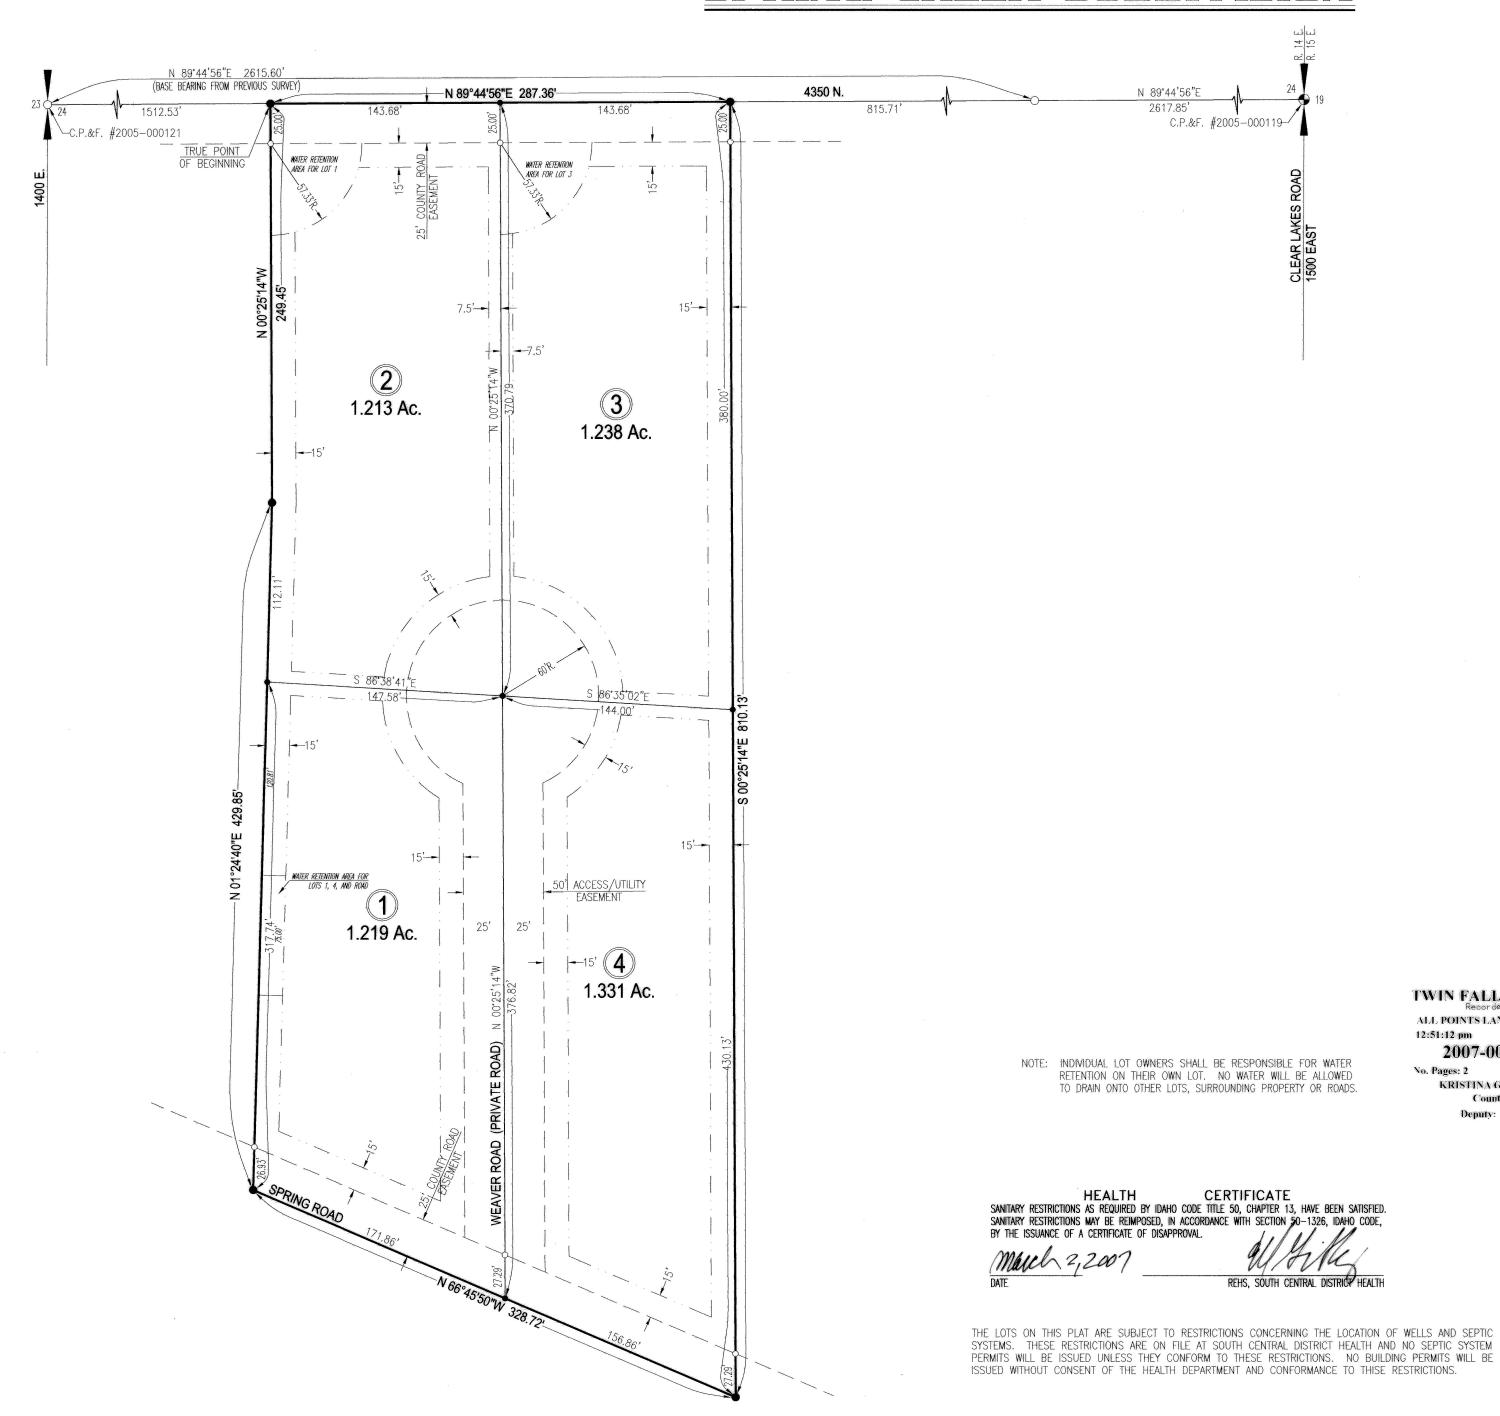

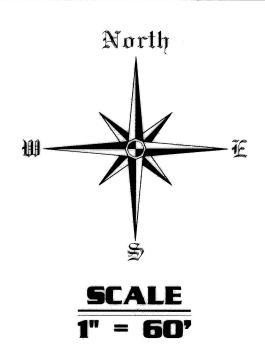

LOCATED IN NE⁴ SW⁴ SECTION 24, TOWNSHIP 9 SOUTH, RANGE 14 EAST, **BOISE MERIDIAN** TWIN FALLS COUNTY, IDAHO 2007


SUBDIVISION BOUNDARY	
COUNTY ROAD/PRIVATE ROAD EASEMENT	
UTILITY/IRRIGATION/DRAINAGE EASEMENT	
FOUND BRASS CAP	•
FOUND 5/8" STEEL PIN	\circ
FOUND 1/2" STEEL PIN	0
SET 5/8" REBAR & CAP	•
SET 1/2" REBAR & CAP	•

LEGEND

TWIN FALLS COUNTY

ALL POINTS LAND SURVEYING 12:51:12 pm 04-12-2007 2007-008418

No. Pages: 2 Fee: \$ 22.00 KRISTINA GLASCOCK County Clerk

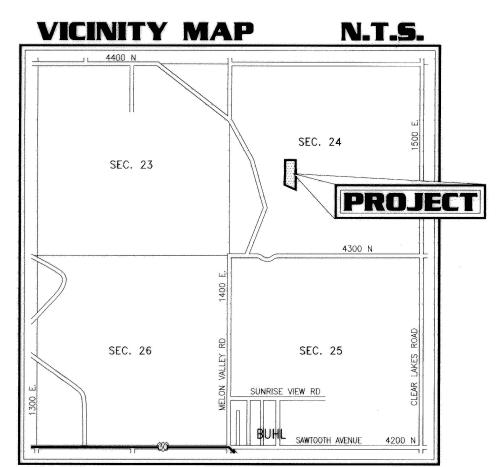

ALL POINTS LAND SURVEYING JOHN ROOT — P.L.S. #889 SURVEYING — CONSTRUCTION MANAGEMENT