

CERTIFICATE OF OWNER

This is to certify that the undersigned are owners in fee simple of the property described as Lot three (3) except the North one hundred fifty-one and eight tenths (151.8) feet of the East one hundred forty-five and no tenths (145.0) feet, of Carrico Warburg Tract Section 15, T.10S. R.17E. B.M. Twin Falls County, Idaho.

That it is the intention of the undersigned to and they hereby include said land in this plat; That the undersigned owners, do by these presents grants, bargain, sell, convey, confirm and dedicate to the public, for public use forever, all streets, thoroughfares, alleys and parks as shown on this plat. **TWIN FALLS TITLE & TRUST, TRUSTEE**
BY: Gordon Gray ATTEST: R.L. Smith
President Assistant Secretary

ACKNOWLEDGEMENT

STATE OF IDAHO, COUNTY OF TWIN FALLS ss
On this 22 day of Sept., 1966, before me, a Notary Public in and for said State, personally appeared Gordon Gray and R.L. Smith, known to me to be the President and Assistant Secretary of the corporation that executed this instrument or the persons who executed the instrument on behalf of said corporation, and acknowledged to me that such corporation executed the same, as trustee.

IN WITNESS WHEREOF, I have hereunto set my hand and affixed my official seal, the day and year in this certificate first above written.

Gordon Gray
Notary Public for the State of Idaho,
Residing at Twin Falls, Idaho.

COUNTY SURVEYOR'S CERTIFICATE

This is to certify that the undersigned is duly licensed as a Professional Engineer or Land Surveyor in the State of Idaho and has checked the foregoing plat and computations for making the same and has determined that they comply with the laws of the State of Idaho relating thereto.

Dated this _____ day of _____ 196____.

COUNTY SURVEYOR

COUNTY'S ACCEPTANCE

The foregoing plat was duly accepted and approved by the Board of County Commissioners of the County of Twin Falls, Idaho on the _____ day of _____ 196____.

ATTEST:

CITY'S ACCEPTANCE

The forgoing plat was duly accepted and approved by the City Commission of the City of Twin Falls, Idaho on the 19 day of Sept., 1966.

Edmund H. Knoll Chairman
ATTEST: CITY CLERK Pauline J. Linder

CITY ENGINEER'S APPROVAL

The undersigned hereby certifies that the property described in this plat lies within one mile of the City of Twin Falls, Idaho and that this plat has been examined by the undersigned and approved.

Pauline J. Linder
CITY ENGINEER
569489
COUNTY RECORDER'S CERTIFICATE




This is to certify that the foregoing plat was filed for record in the office of the Recorder of Twin Falls County, Idaho, this 25 day of Oct., 1966, at 8:30 A.M. at the request of City Clerk and duly recorded in Plat book No. 2 at Page 23.

A.L. Lancaster
RECORDER

CERTIFICATE OF ENGINEER

This is to certify that I, Charles W. Glasby a Registered Professional Engineer have caused the land described in this plat and designated herein as SPRING LANE SUBDIVISION to be surveyed and that this plat is a true and correct representation of said survey.

Charles W. Glasby
CHARLES W. GLASBY
CONSULTING ENGINEER
925 SHOSHONE ST. N.
TWIN FALLS, IDAHO

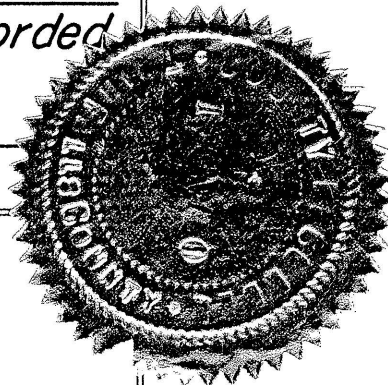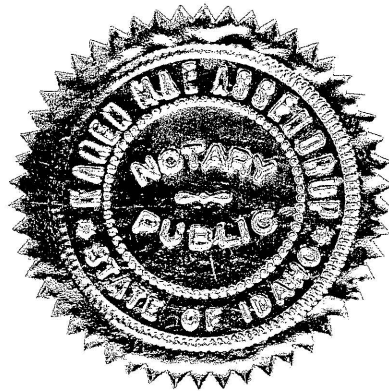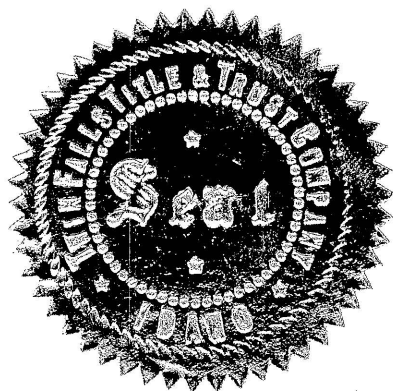


SPRING LANE SUBDIVISION


PART LOT 3 CARRICO WARBURG TRACT
TWIN FALLS COUNTY, IDAHO
SECTION 15 T.10S. R.17E. B.M.

4.25 Acres

Scale: 1"=100'

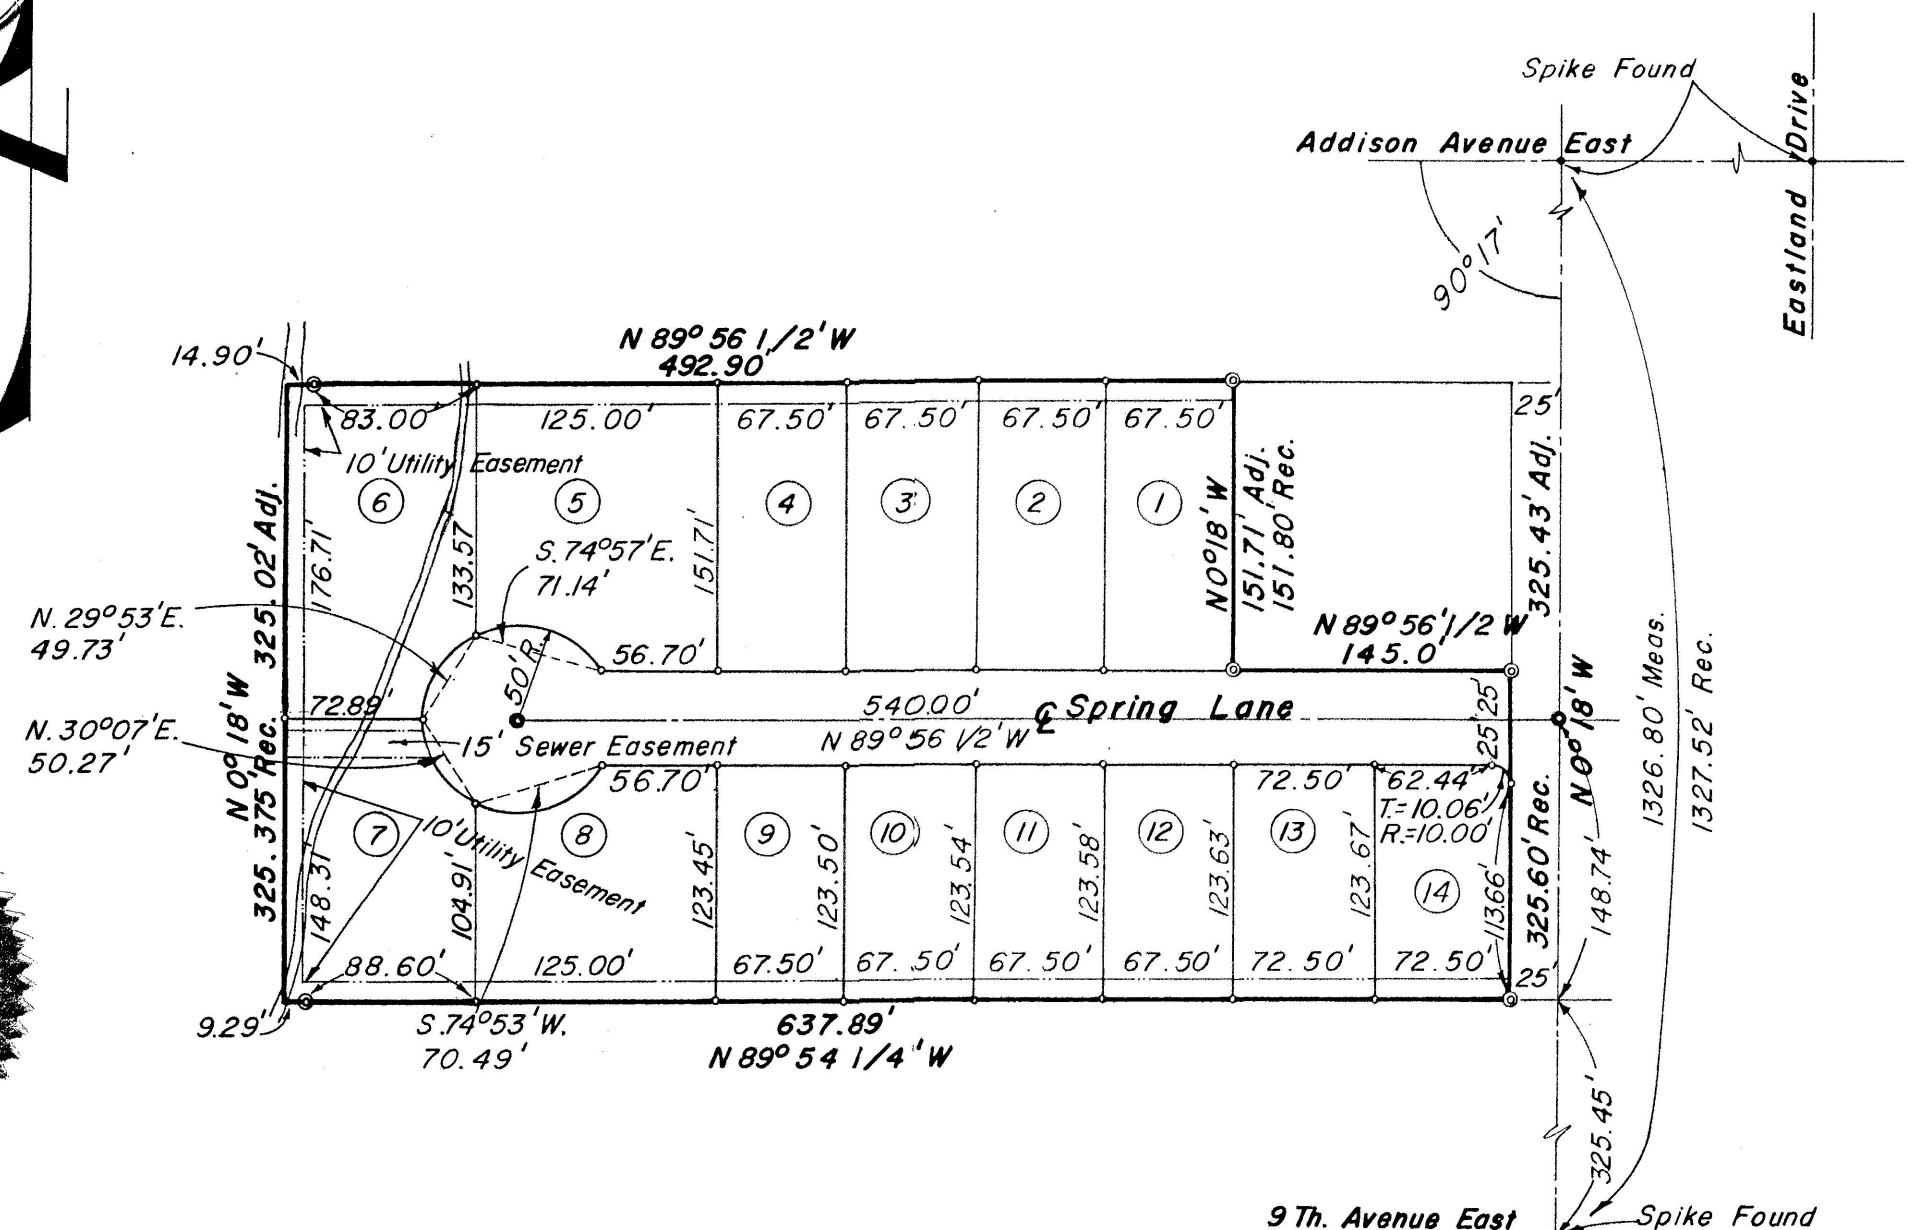

VICINITY SKETCH

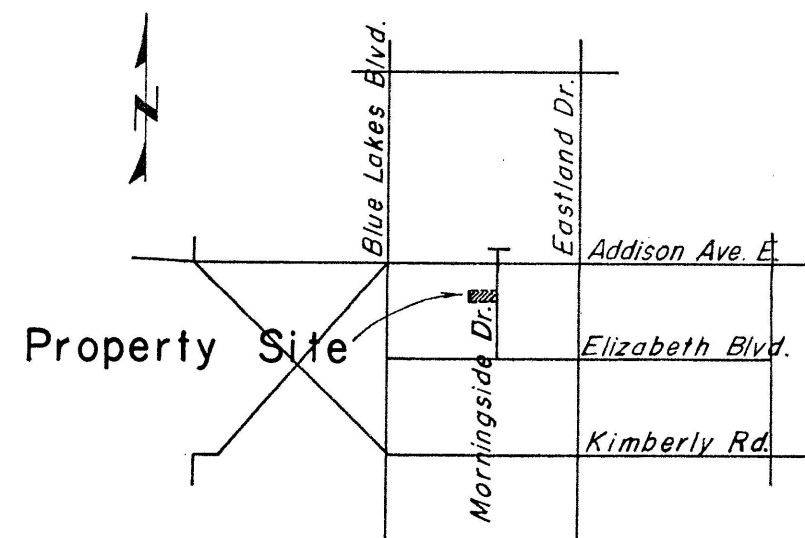

Scale: 1"=1 Mile

LEGEND

Subdivision Boundary
Lot Boundary
#4 x 24" Re-Bar Set
#5 x 30" Re-Bar Set
Street & Monument Set
Lot Number

Twin Falls County, Idaho
Recorded for:
GLASBY & ASSOC
09:00:00 am Oct. 25, 1966
0000 - 569489