


STANDARD ORCHARDS.

LOCATED IN

LOT 2 & SE 1/4 NW 1/4 SEC. 31, T10S, R18E, B.M.

TWIN FALLS CO.

IDAHO.

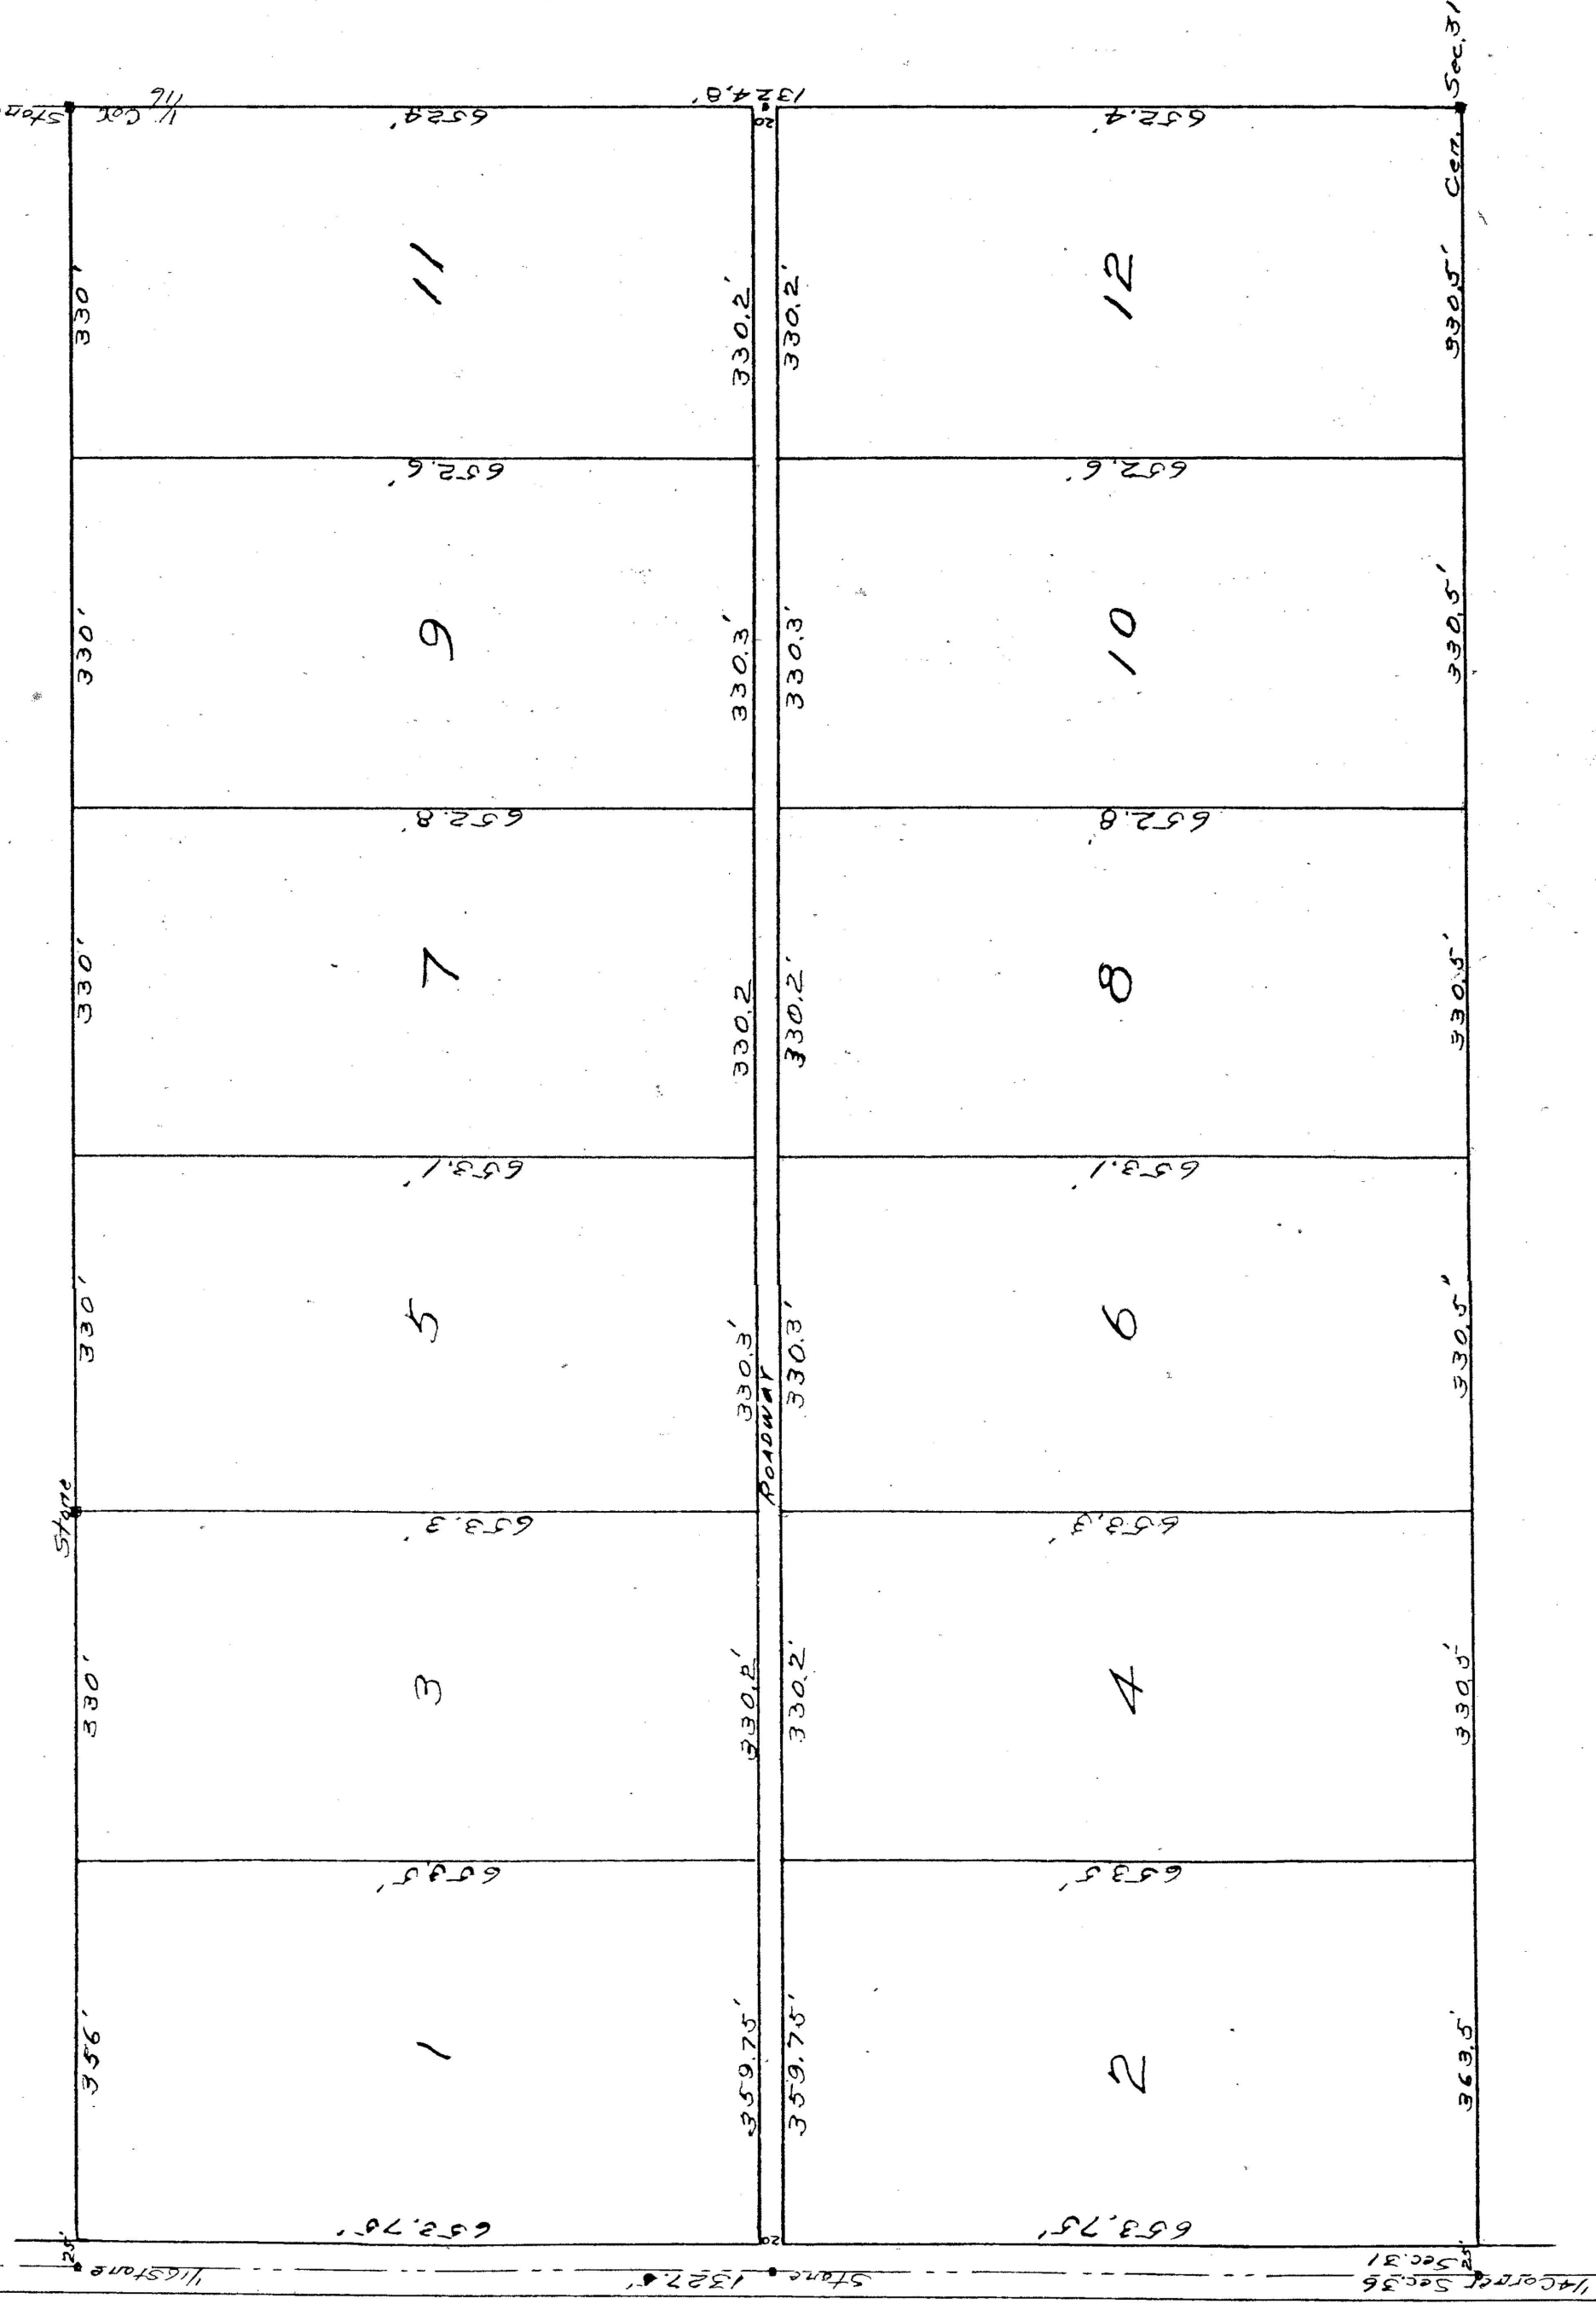

STATE OF IDAHO } ss.

County of Twin Falls }
E. V. BERG, being duly sworn, says he made the survey of the tract known as the STANDARD ORCHARDS, and more particularly described as the SE 1/4 of the NW 1/4, and Lot 2, in Sec. 31, T10S, R18E, B.M., and that the accompanying plat accurately represents the same as laid out upon the ground.

E. V. BERG.
Licensed Surveyor.

Subscribed and sworn to this 9th day of Dec. 1916
Arthur J. Peavey
Notary Public.

72895

STATE OF IDAHO } ss.

County of Twin Falls }
I hereby certify that this instrument filed for record at request of
J. S. Flory
at 45 minutes past 1
o'clock P. M., this 9th
day of June, A.D., 1916
office and duly recorded in book 31
of
Plats
page 24

E. J. Finch
Ex-Officio Recorder
S. Claude Stewart
Deputy.

Feas. 330 - PL.

STATE OF IDAHO } ss.

County of Twin Falls }
I, John S. Flory, do hereby certify that the following is a correct description of the land known as STANDARD ORCHARDS, shown on the accompanying plat and more particularly described as Lot 2 & SE 1/4 of the NW 1/4 of Sec. 31, T10S, R18E, B.M., and I do further state that it is my intention to include the same and the whole thereof in the said plat, and I do further declare that in consideration of the filing of said plat by the County Recorder of Twin Falls County, Idaho, and the acceptance by the public of the street shown upon said plat, I do hereby give and grant to the public forever, in fee simple, such portion of the premises platted as are on said plat set apart for streets for public use forever.

John S. Flory.

STATE OF IDAHO } ss.

County of Twin Falls }
On this 9th day of December, in the year 1916, before me Arthur J. Peavey, a Notary Public, in and for said County and State, personally appeared John S. Flory, known to me to be the person who executed the within instrument.

Arthur J. Peavey.
Notary Public.

Seal