


FINAL PLAT OF STANLEY HEIGHTS SUBDIVISION

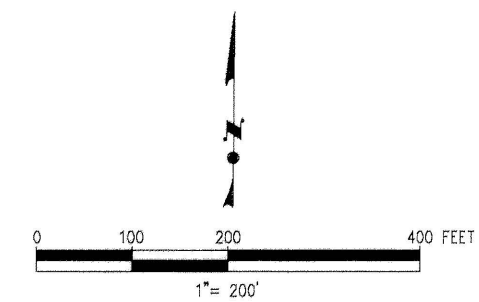

TWIN FALLS COUNTY
RECORDED FOR:
BROOKS II, MITCHELL W.
1:37:56 pm 11-21-2005
2005-026536
NO. PAGES: 2 FEE: \$22.00
KRISTINA GLASCOCK
COUNTY CLERK
DEPUTY: CNICE


SCALE
1" = 200'

LOCATED IN

W1/2, NE1/4 SECTION 5,
TOWNSHIP 10 SOUTH,
RANGE 16 EAST,
BOISE MERIDIAN
TWIN FALLS COUNTY, IDAHO
2005

LEGEND

- 1/2" REBAR & CAP FOUND
- 5/8" X 30" REBAR & CAP SET
- 5/8" REBAR/YELLOW CAP FOUND
- 1/2" X 24" REBAR & CAP SET
- ① LOT NUMBER
- BOUNDARY LINE
- LOT LINE
- P.U.E. UTILITY EASEMENTS
- 1/4 SECTION LINE

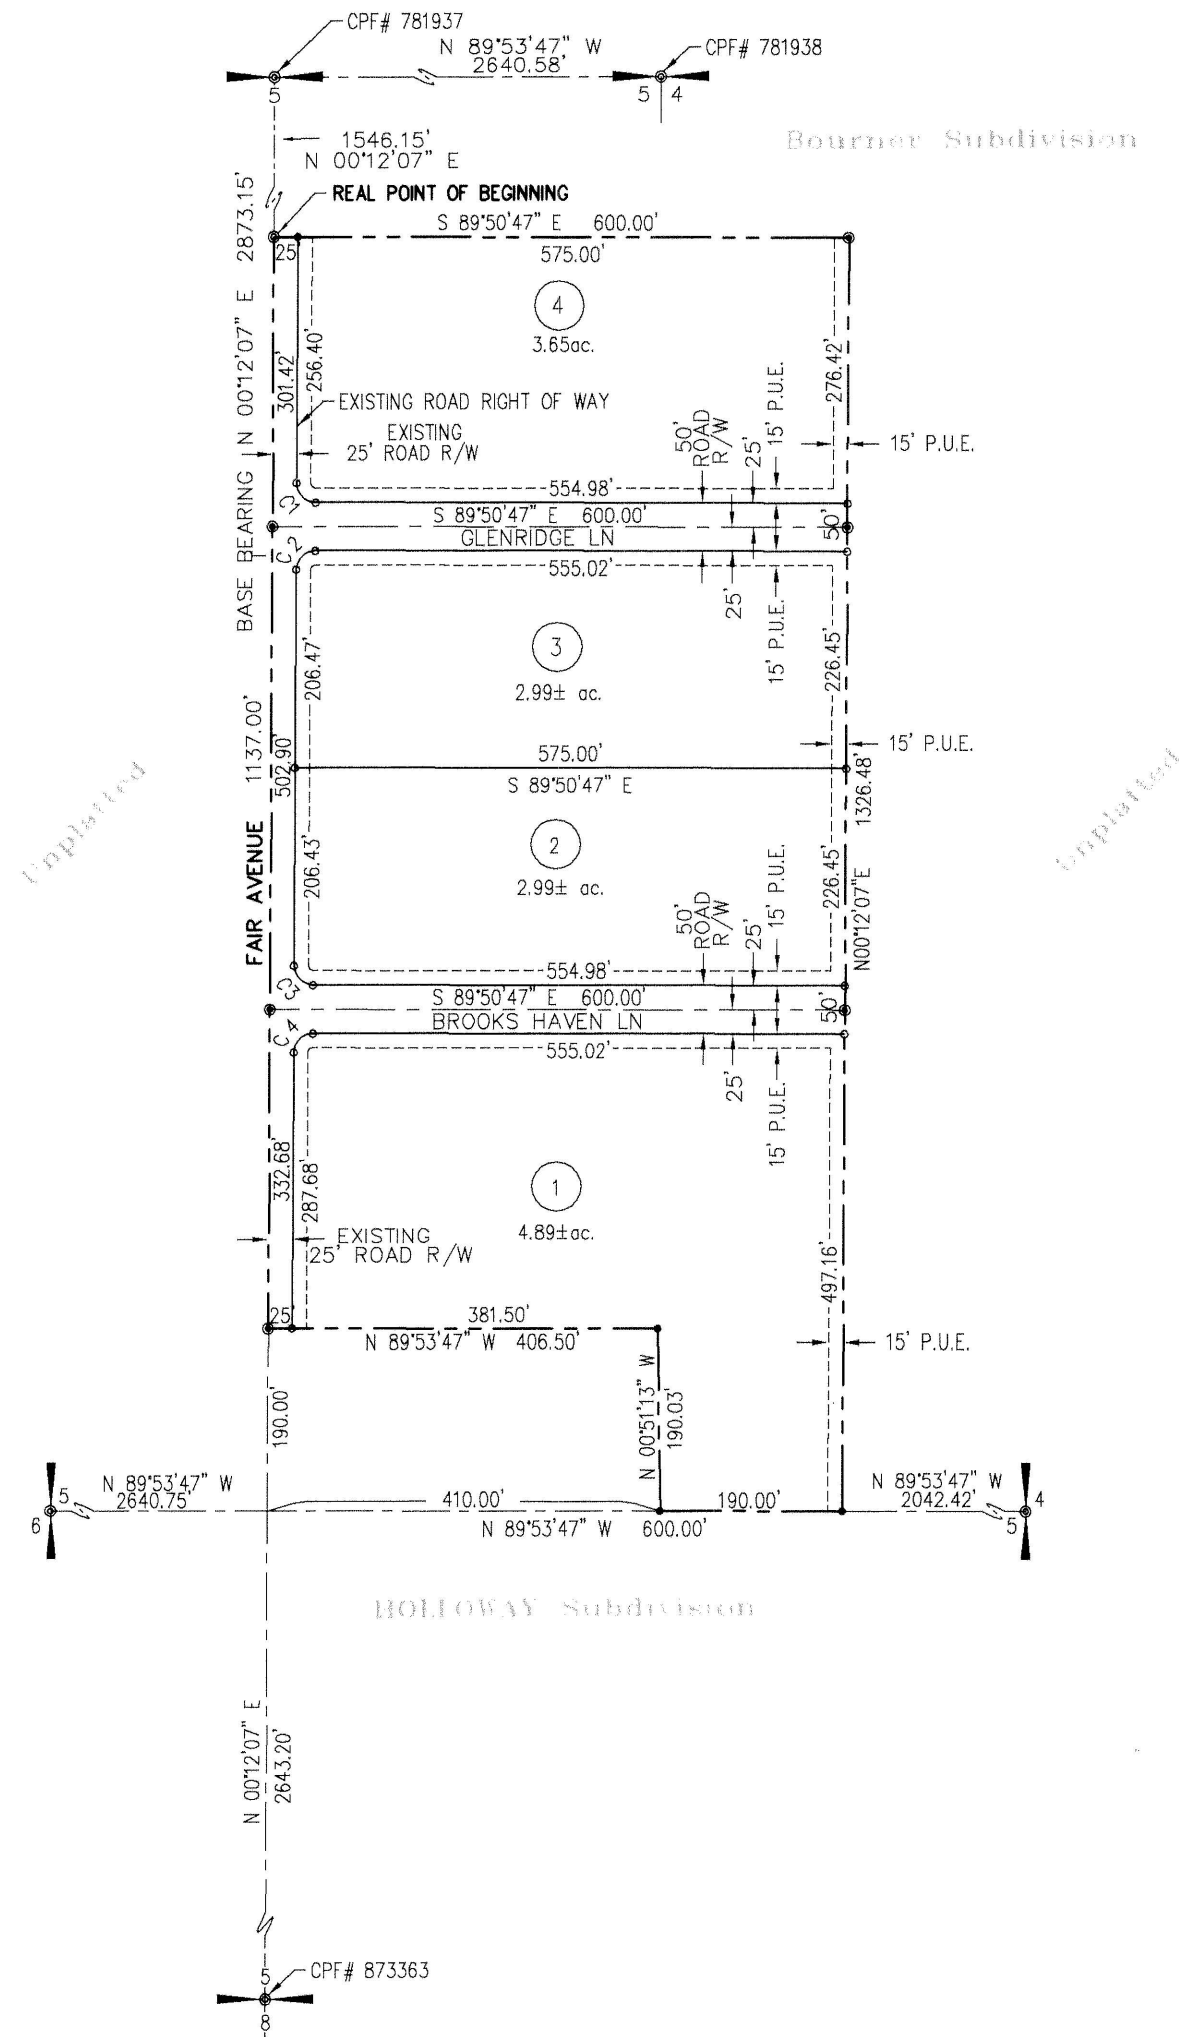

CURVE TABLE					
CURVE	DELTA	RADIUS	LENGTH	TANGENT	LONG CHORD
C1	90°02'54"	20.00'	31.43'	20.02'	28.30'
C2	89°57'06"	20.00'	31.40'	19.98'	28.27'
C3	90°02'54"	20.00'	31.43'	20.02'	28.30'
C4	89°57'06"	20.00'	31.40'	19.98'	28.27'


HEALTH CERTIFICATE

SANITARY RESTRICTIONS AS REQUIRED BY IDAHO CODE TITLE 50, CHAPTER 13, HAVE BEEN SATISFIED. SANITARY RESTRICTIONS MAY BE REIMPOSED, IN ACCORDANCE WITH IDAHO CODE TITLE 50, CHAPTER 13, SECTION 50-1326, BY THE ISSUANCE OF A CERTIFICATE OF DISAPPROVAL.

DATE Oct 19, 2005 [Signature] 219
SOUTH CENTRAL DISTRICT HEALTH DEPT., EHS

NOTES:

1. MAINTENANCE AND WEED CONTROL PURSUANT TO IDAHO CODE 22-2407 FOR ALL LOTS ARE THE RESPONSIBILITY OF THE DEVELOPER UNTIL THE LOTS ARE SOLD AND THEREAFTER ARE THE RESPONSIBILITY OF THE INDIVIDUAL LOT OWNERS.
2. TRAVEL WAYS IN THE DEDICATED RIGHTS OF WAY WILL BE BUILT TO THE FILER HIGHWAY DISTRICT STANDARDS AND SPECIFICATIONS AND WILL NOT OBLIGATE THE FILER HIGHWAY DISTRICT UNTIL OFFICIALLY ACCEPTED AND DECLARED OPEN BY THE HIGHWAY DISTRICT.
3. IRRIGATION WATER SHARES WILL BE TRANSFERRED TO OWNERS PER TWIN FALLS CANAL COMPANY AND AN ACCEPTABLE IRRIGATION SYSTEM WILL BE PROVIDED.

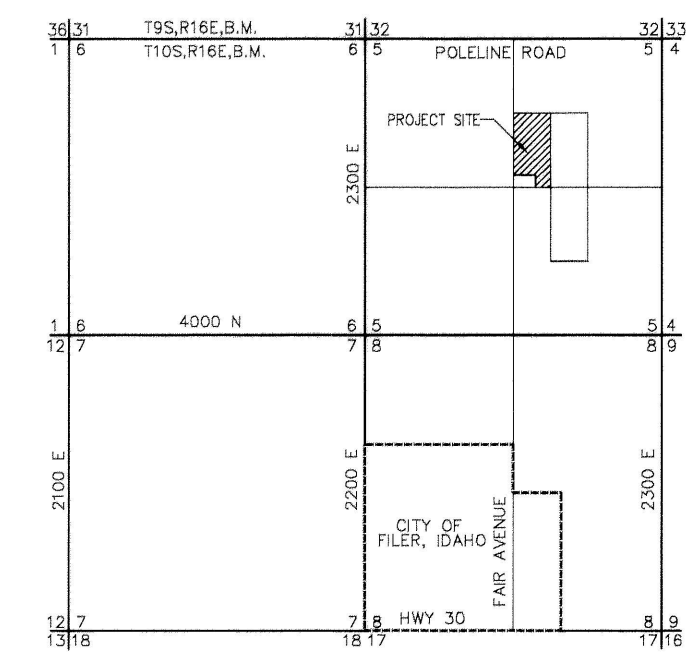

VICINITY MAP
N.T.S.

TWIN FALLS COUNTY
RECORDED FOR:
BROOKS II, MITCHELL W.
1:37:56 pm 11-21-2005
2005-026536
NO. PAGES: 2 FEE: \$22.00
KRISTINA GLASCOCK
COUNTY CLERK
DEPUTY: CNICE

HUMBOLDT ENGINEERING
1333 CLEARWATER WAY
TWIN FALLS, ID 83301