


STANSBURY'S ADDITION

TO
BERGER
TWIN FALLS, CO. IDAHO.

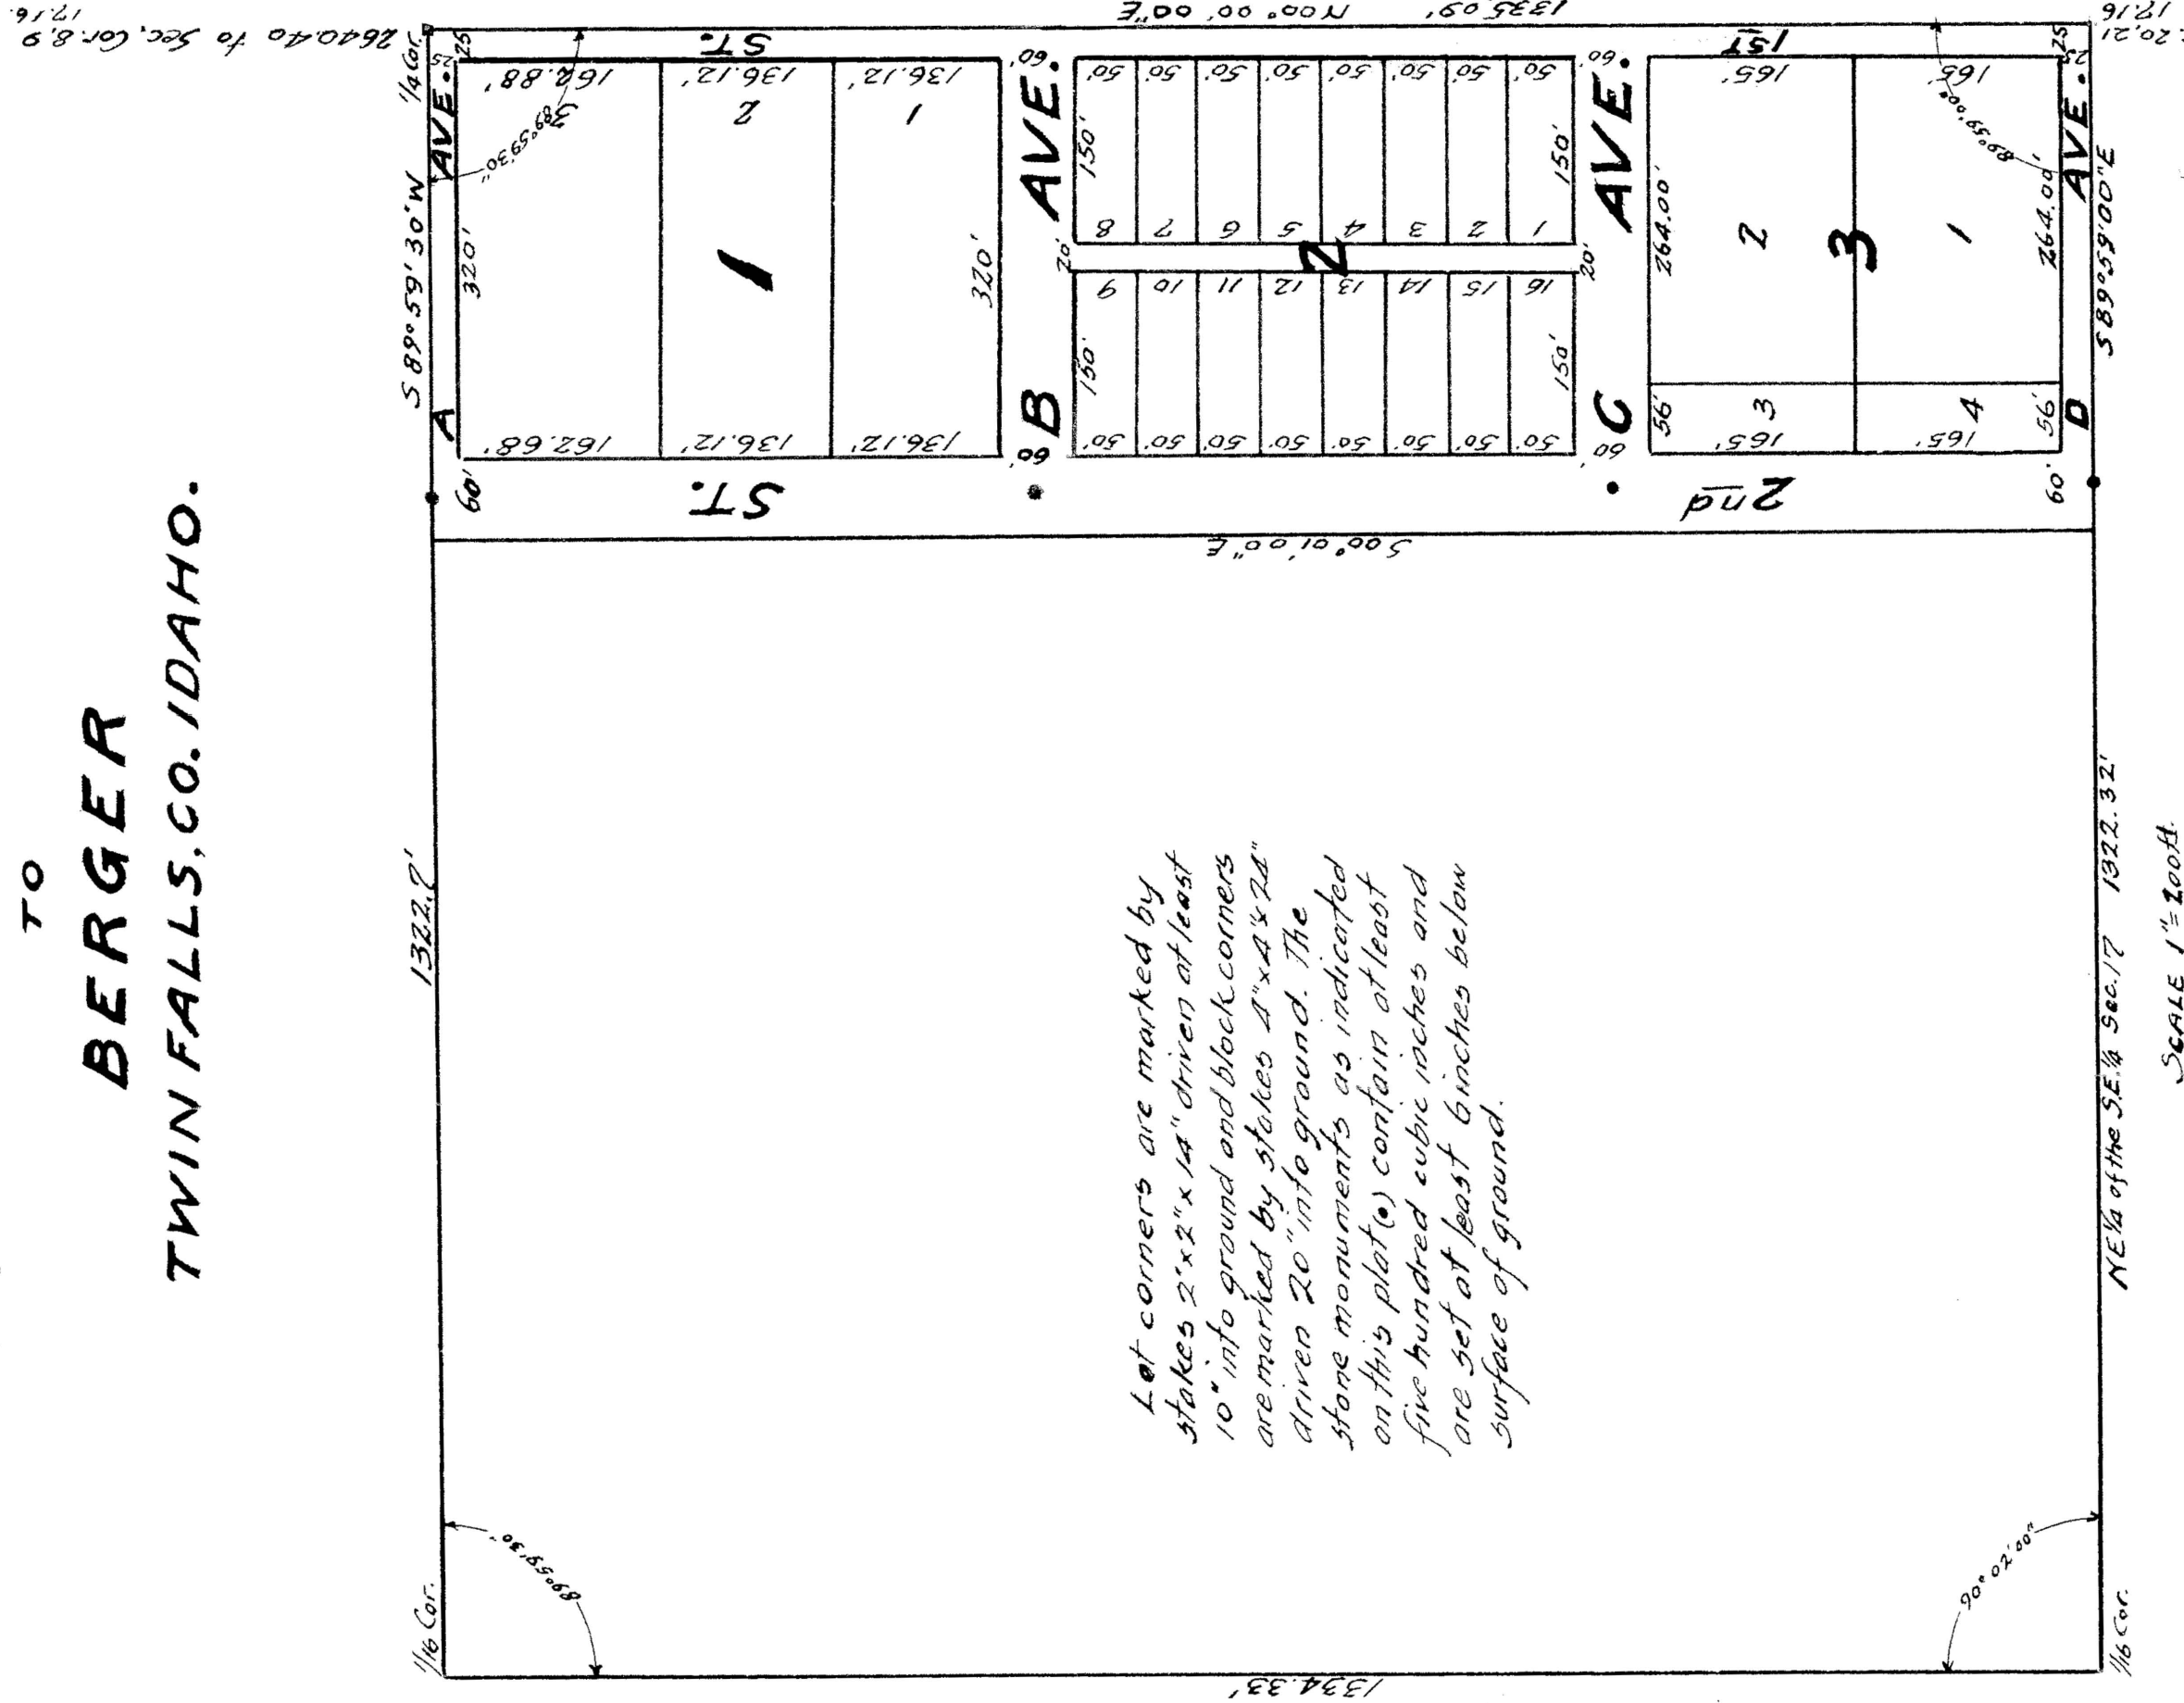

STATE OF IDAHO }
County of Twin Falls } s.s.
I, E.J. FINCH, Recorder of
Twin Falls, County, Idaho, do
hereby certify that the
foregoing and attached plat
of townsite of Stansbury's
Addition to Berger, was
filed for record on the 28
day of Oct. at 11.55 A.M. in
the year 1913 at the re
quest of Carlton Stansbury
and that the same was
duly recorded in book 3
of plats at page 16 of the
records of Twin Falls Co.
IDAHO.

In witness whereof I have
hereunto set my hand and
affixed the seal of my
office this day of - 1913.

E.J. FINCH
Recorder
By P.A. CROW
Deputy

STATE OF IDAHO }
COUNTY OF TWIN FALLS } s.s.

KNOW ALL MEN BY THESE PRESENTS: That I, the undersigned, do hereby certify that the following is a true and correct description of the land included in Stansbury's Addition to Berger, which is included herewith, said land being known and described as follows: Commencing at the one quarter corner between Sections 16 and 17 Township 11 South, Range 16 East, Boise Meridian, Idaho, run South 89°59'30" West 406.00'; thence South 00°01'00" East 1335.05'; thence South 89°59'00" East 405'; thence North 00°00'00" East 1335.09' to place of beginning. And I do further certify that it is my intention to include the same in said plat thereof, and that in consideration of the filing of said plat by the County Recorder of Twin Falls, County, Idaho, and the acceptance by the public of said streets, and alleys shown on said plat, do hereby give and grant to the public forever in fee simple, such portion of said premises plotted as are on said plat set aside for streets and alleys for public use forever.

CARLTON STANSBURY

STATE OF IDAHO }
COUNTY OF TWIN FALLS } s.s.

On this 28 day of Oct. 1913, before me J.H. MOREHOUSE, a Notary Public in and for said County, personally appeared Carlton Stansbury known to me to be the person whose name is subscribed to the foregoing dedication of plat, and acknowledged to me that he executed the same. In witness whereof, I have hereunto set my hand and affixed my official seal the day and year in this certificate first above written.

My commission expires Dec. 25, 1915

Notary Public.

STATE OF IDAHO }
COUNTY OF TWIN FALLS } s.s.

I, Chas. L. Smith, hereby certify that I am the person who surveyed Stansbury's Addition to Berger situated in the Northeast One quarter of the Southeast One quarter of Section 17 Township 11 South, Range 16 East, Boise Meridian, Idaho, and that the accompanying plat is a true and correct representation of the same as marked out on the ground.

Chas. L. Smith
Licensed Surveyor.

Subscribed and sworn to before me this 17th day of Oct. 1913.
My commission expires Aug. 23rd 1915.

Maurice Guineen
Notary Public

Twin Falls County, Idaho
Recorded for:
STANSBURY, CARLTON
09:00:00 am Oct. 28, 1913
0000 - 046211