


STRONK'S SUBDIVISION, OF

LOT 12, BLOCK 86.

10th AVE.

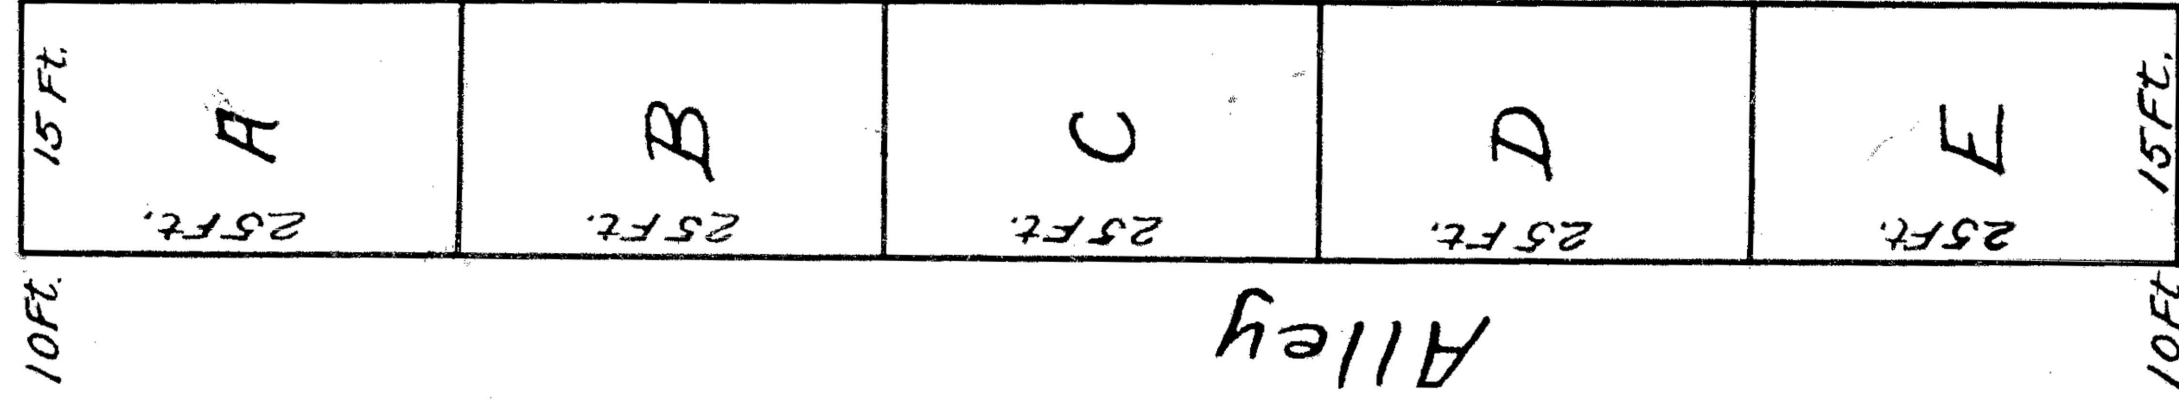

STATE OF IDAHO. } ss.
COUNTY OF TWIN FALLS }

I hereby certify that I am the person who surveyed Lot 12 of Block 86 of Twin Falls, Idaho, and that the accompanying plat is a true and correct representation of the same as marked out upon the ground.

Chas. H. Mull

Licensed Surveyor.

Subscribed and sworn to before me this 12 day of March 1909.

My commission expires.

Stuart H Taylor Notary Public.

STATE OF IDAHO. } ss.
COUNTY OF TWIN FALLS }

KNOW ALL MEN BY THESE PRESENTS

That I the undersigned do hereby certify that the following is a true and correct description of the land included in Stronk's Subdivision of Lot 12 Block 86 which is included here with said land being known and described as Lot 12 Block 86 of Twin Falls, IDAHO.

And I do further certify that it is my intention to include the same in the said plat thereof and that in consideration of the filing of the said plat by the COUNTY RECORDER of TWIN FALLS COUNTY, IDAHO and the acceptance by the PUBLIC of the said Alley shown on said plat do hereby give and grant to the Public forever, in fee simple, such portion of said premises platted as are on the said plat set aside for an alley for Public Use forever.

M. A. Stronk

STATE OF IDAHO. } ss.
COUNTY OF TWIN FALLS }

On this 12 day of March 1909, before me Stuart H. Taylor a notary public in and for said County and State personally appeared M. A. Stronk known to me to be the person whose name is subscribed to the foregoing dedication of plat and acknowledged to me that he executed the same.

IN WITNESS WHEREOF I have hereunto set my hand and affixed my official seal the day and year in this certificate first above written

My commission expires 12/30/09

Stuart H. Taylor Notary Public.

Accepted by the City Council of the City of Twin Falls Idaho this 1st day of March 1909

Stuart H. Taylor
City Clerk

STATE OF IDAHO } ss.
COUNTY OF TWIN FALLS }

11505.

I hereby certify that this instrument was filed for record at request of M. A. Stronk at 55 minutes past 4 o'clock P.M. this 13th day of March AD. 1909 in my office, and duly recorded in book 2 of Plats at page 20.

Fees \$3.50 pd.

H. T. West
Ex Officio Recorder
R. H. Roys Deputy.

Twin Falls County, Idaho

Recorded for:
STRONK, M A

09:00:00 am Mar. 13, 1909

0000 - 011505