
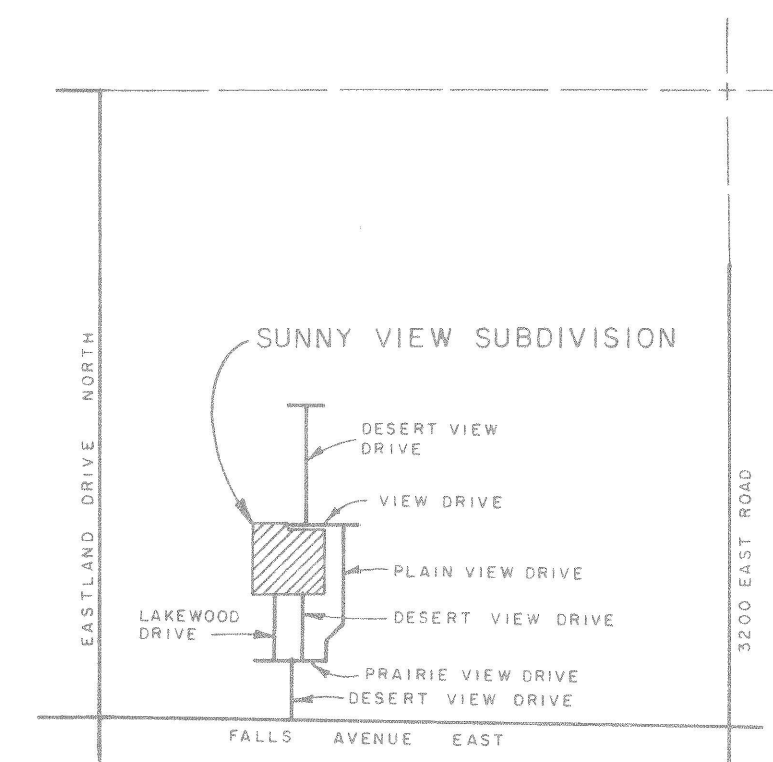


PLAT SHOWING
SUNNY VIEW SUBDIVISION
A SUBDIVISION IN
PART OF E 1/2 SW 1/4 SEC. 2, T. 10 S., R. 17 E., B.M.
TWIN FALLS COUNTY, IDAHO
1989


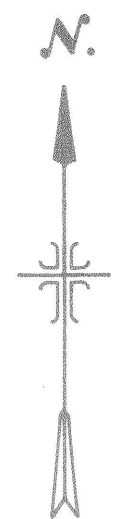


CURVE DATA

CURVE	R	Δ	T	L	CH. L.	CH. BEARING
C-1	50.00'	140°16'06"	138.38'	122.41'	94.05'	S.19°29'09"W.
C-2	20.00'	28°11'55"	5.02'	9.84'	9.74'	S.36°32'57"E.
C-3	20.00'	30°30'46"	5.46'	10.65'	10.53'	N.34°05'05"E.
C-4	50.00'	139°43'16"	136.34'	121.93'	93.89'	N.20°31'10"W.
C-5	50.00'	140°07'32"	137.84'	122.28'	94.01'	S.19°24'52"W.
C-6	20.00'	28°11'54"	5.02'	9.84'	9.74'	S.36°32'57"E.
C-7	20.00'	30°30'45"	5.46'	10.65'	10.53'	N.34°05'06"E.
C-8	50.00'	139°51'50"	136.87'	122.05'	93.93'	N.20°35'27"W.

LEGEND

- Property Boundary
- - - Utility & Drainage Easement
- Brass Cap
- 3/4" x 30" Rebar
- 5/8" x 30" Rebar
- 1/2" x 30" Rebar

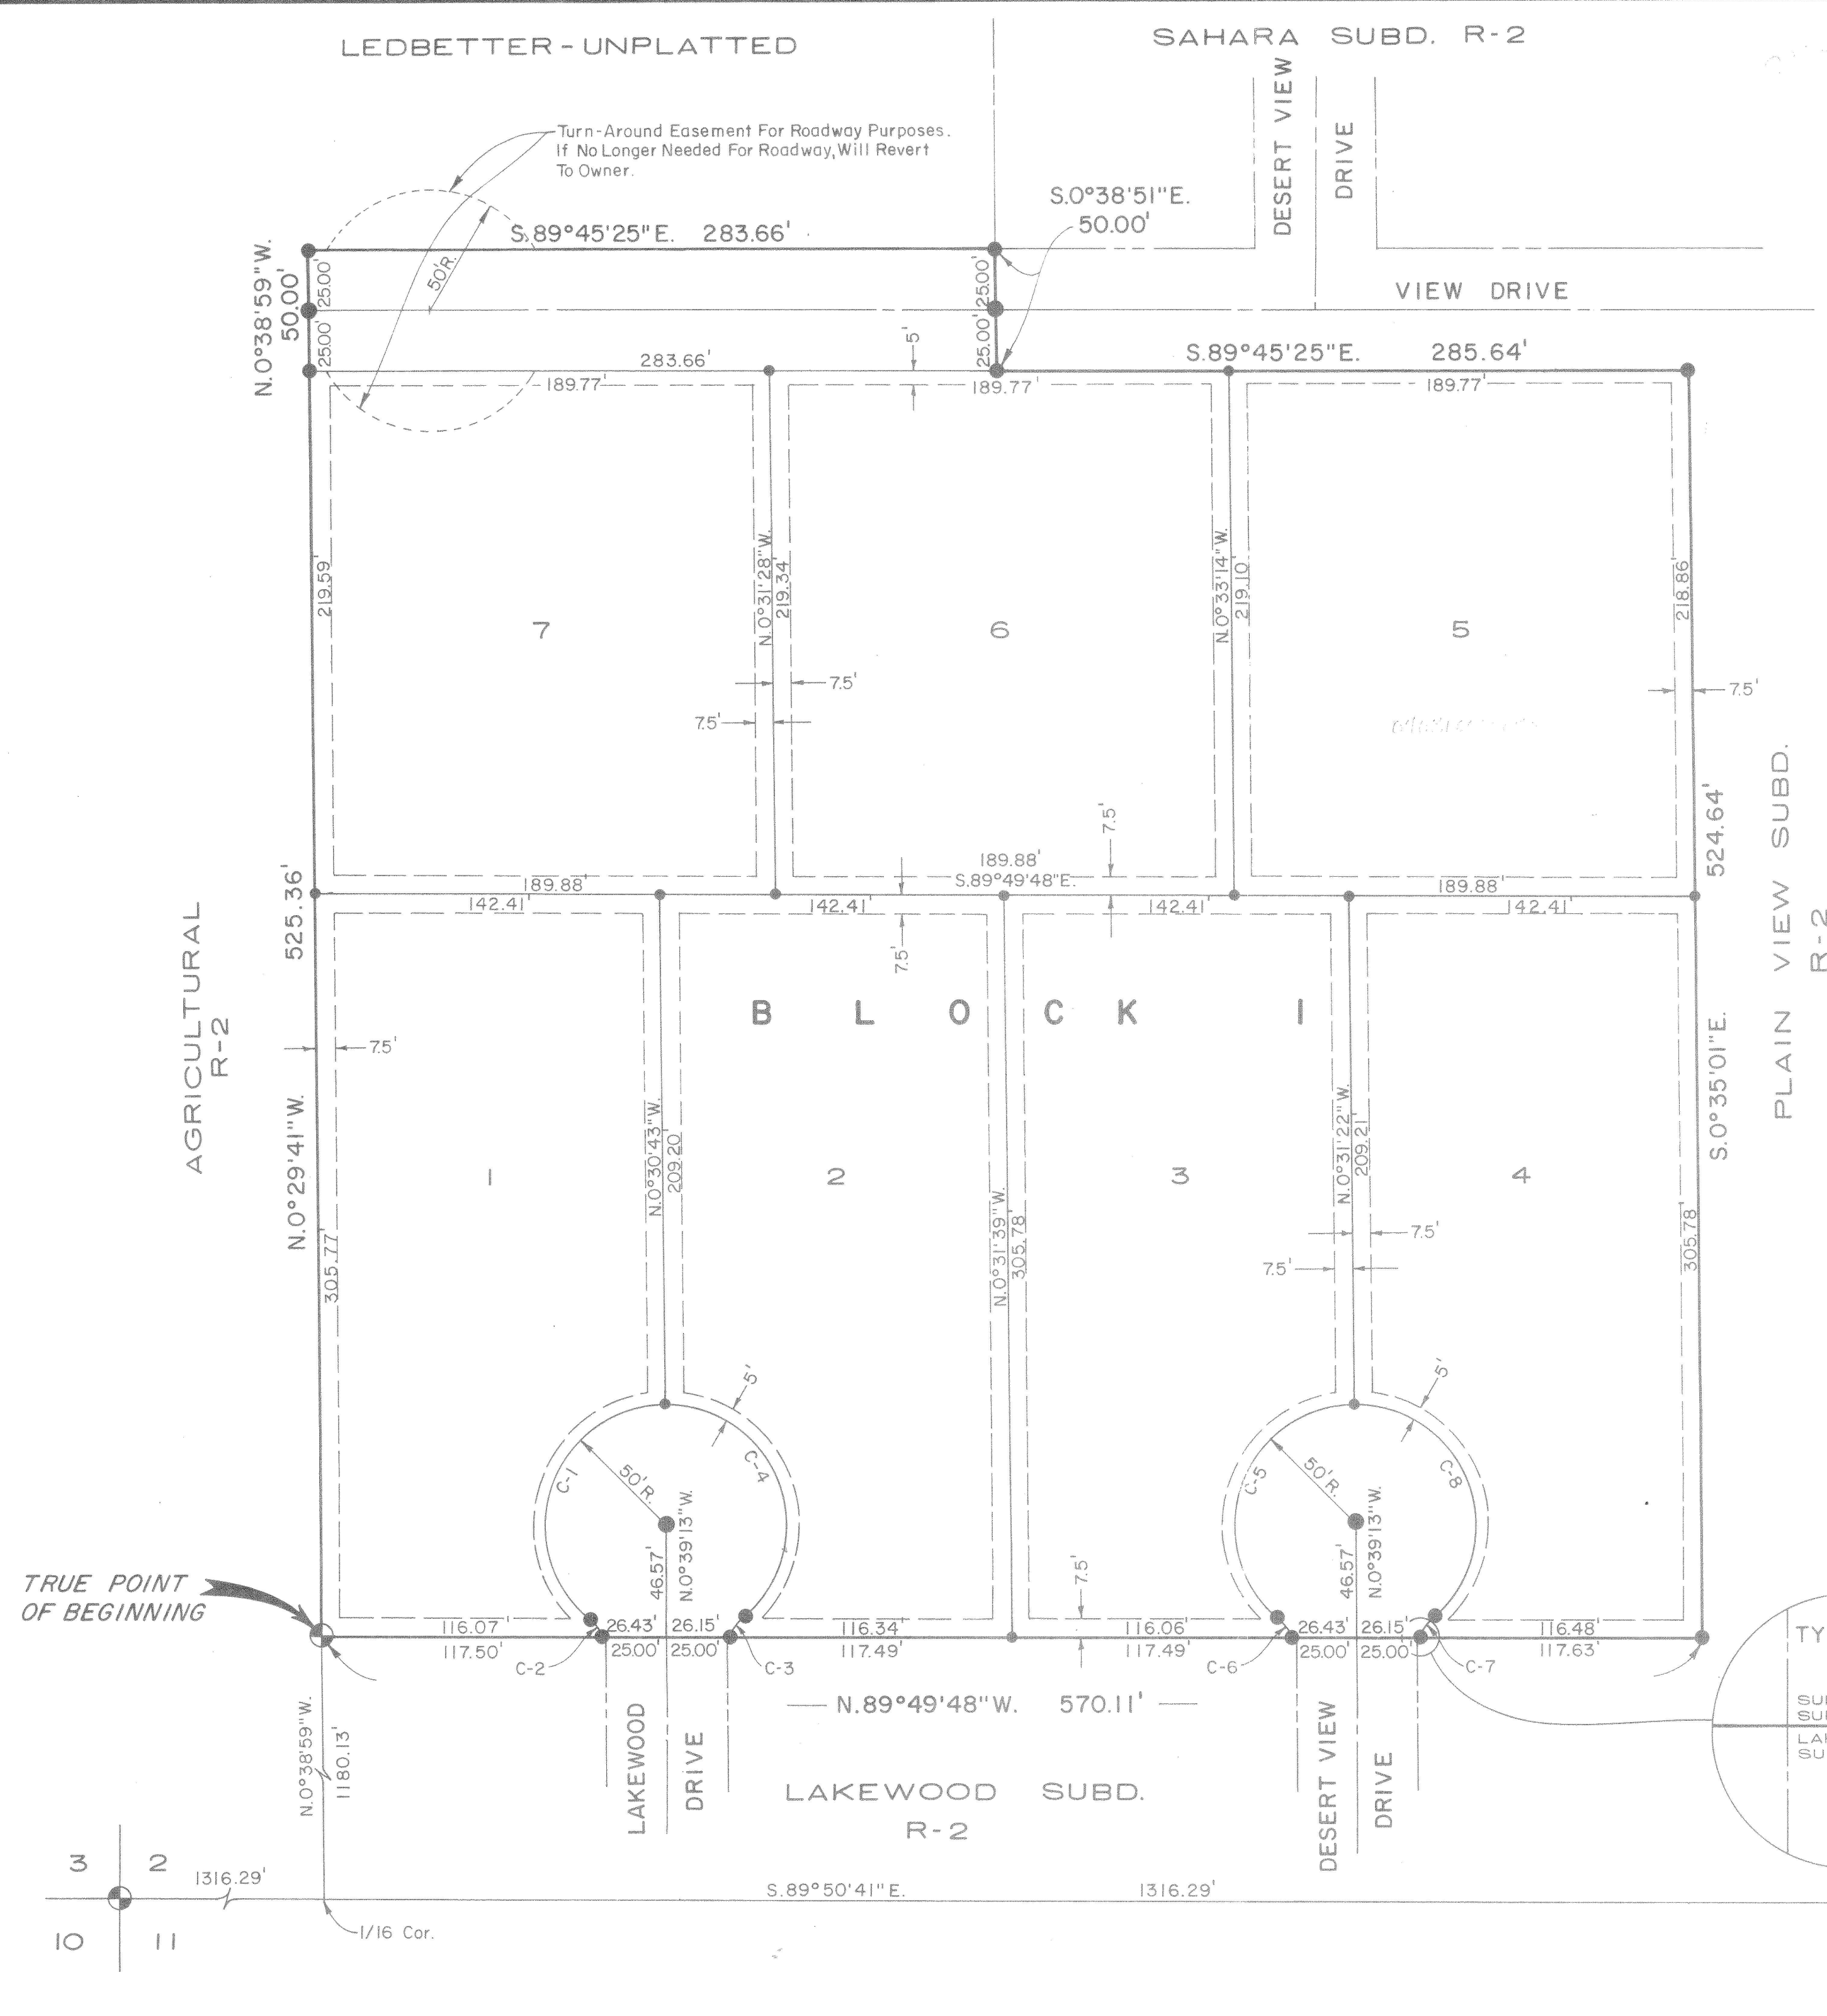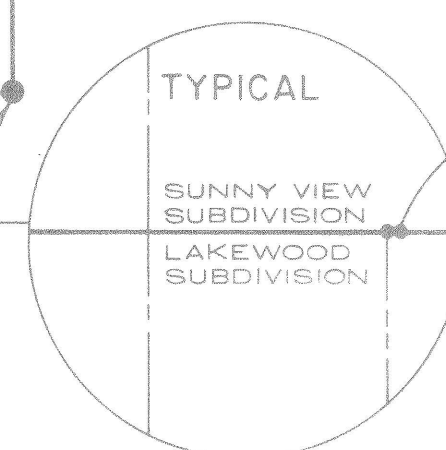

J-U-B ENGINEERS, INC.
Engineers Surveyors Planners
Twin Falls, Idaho