



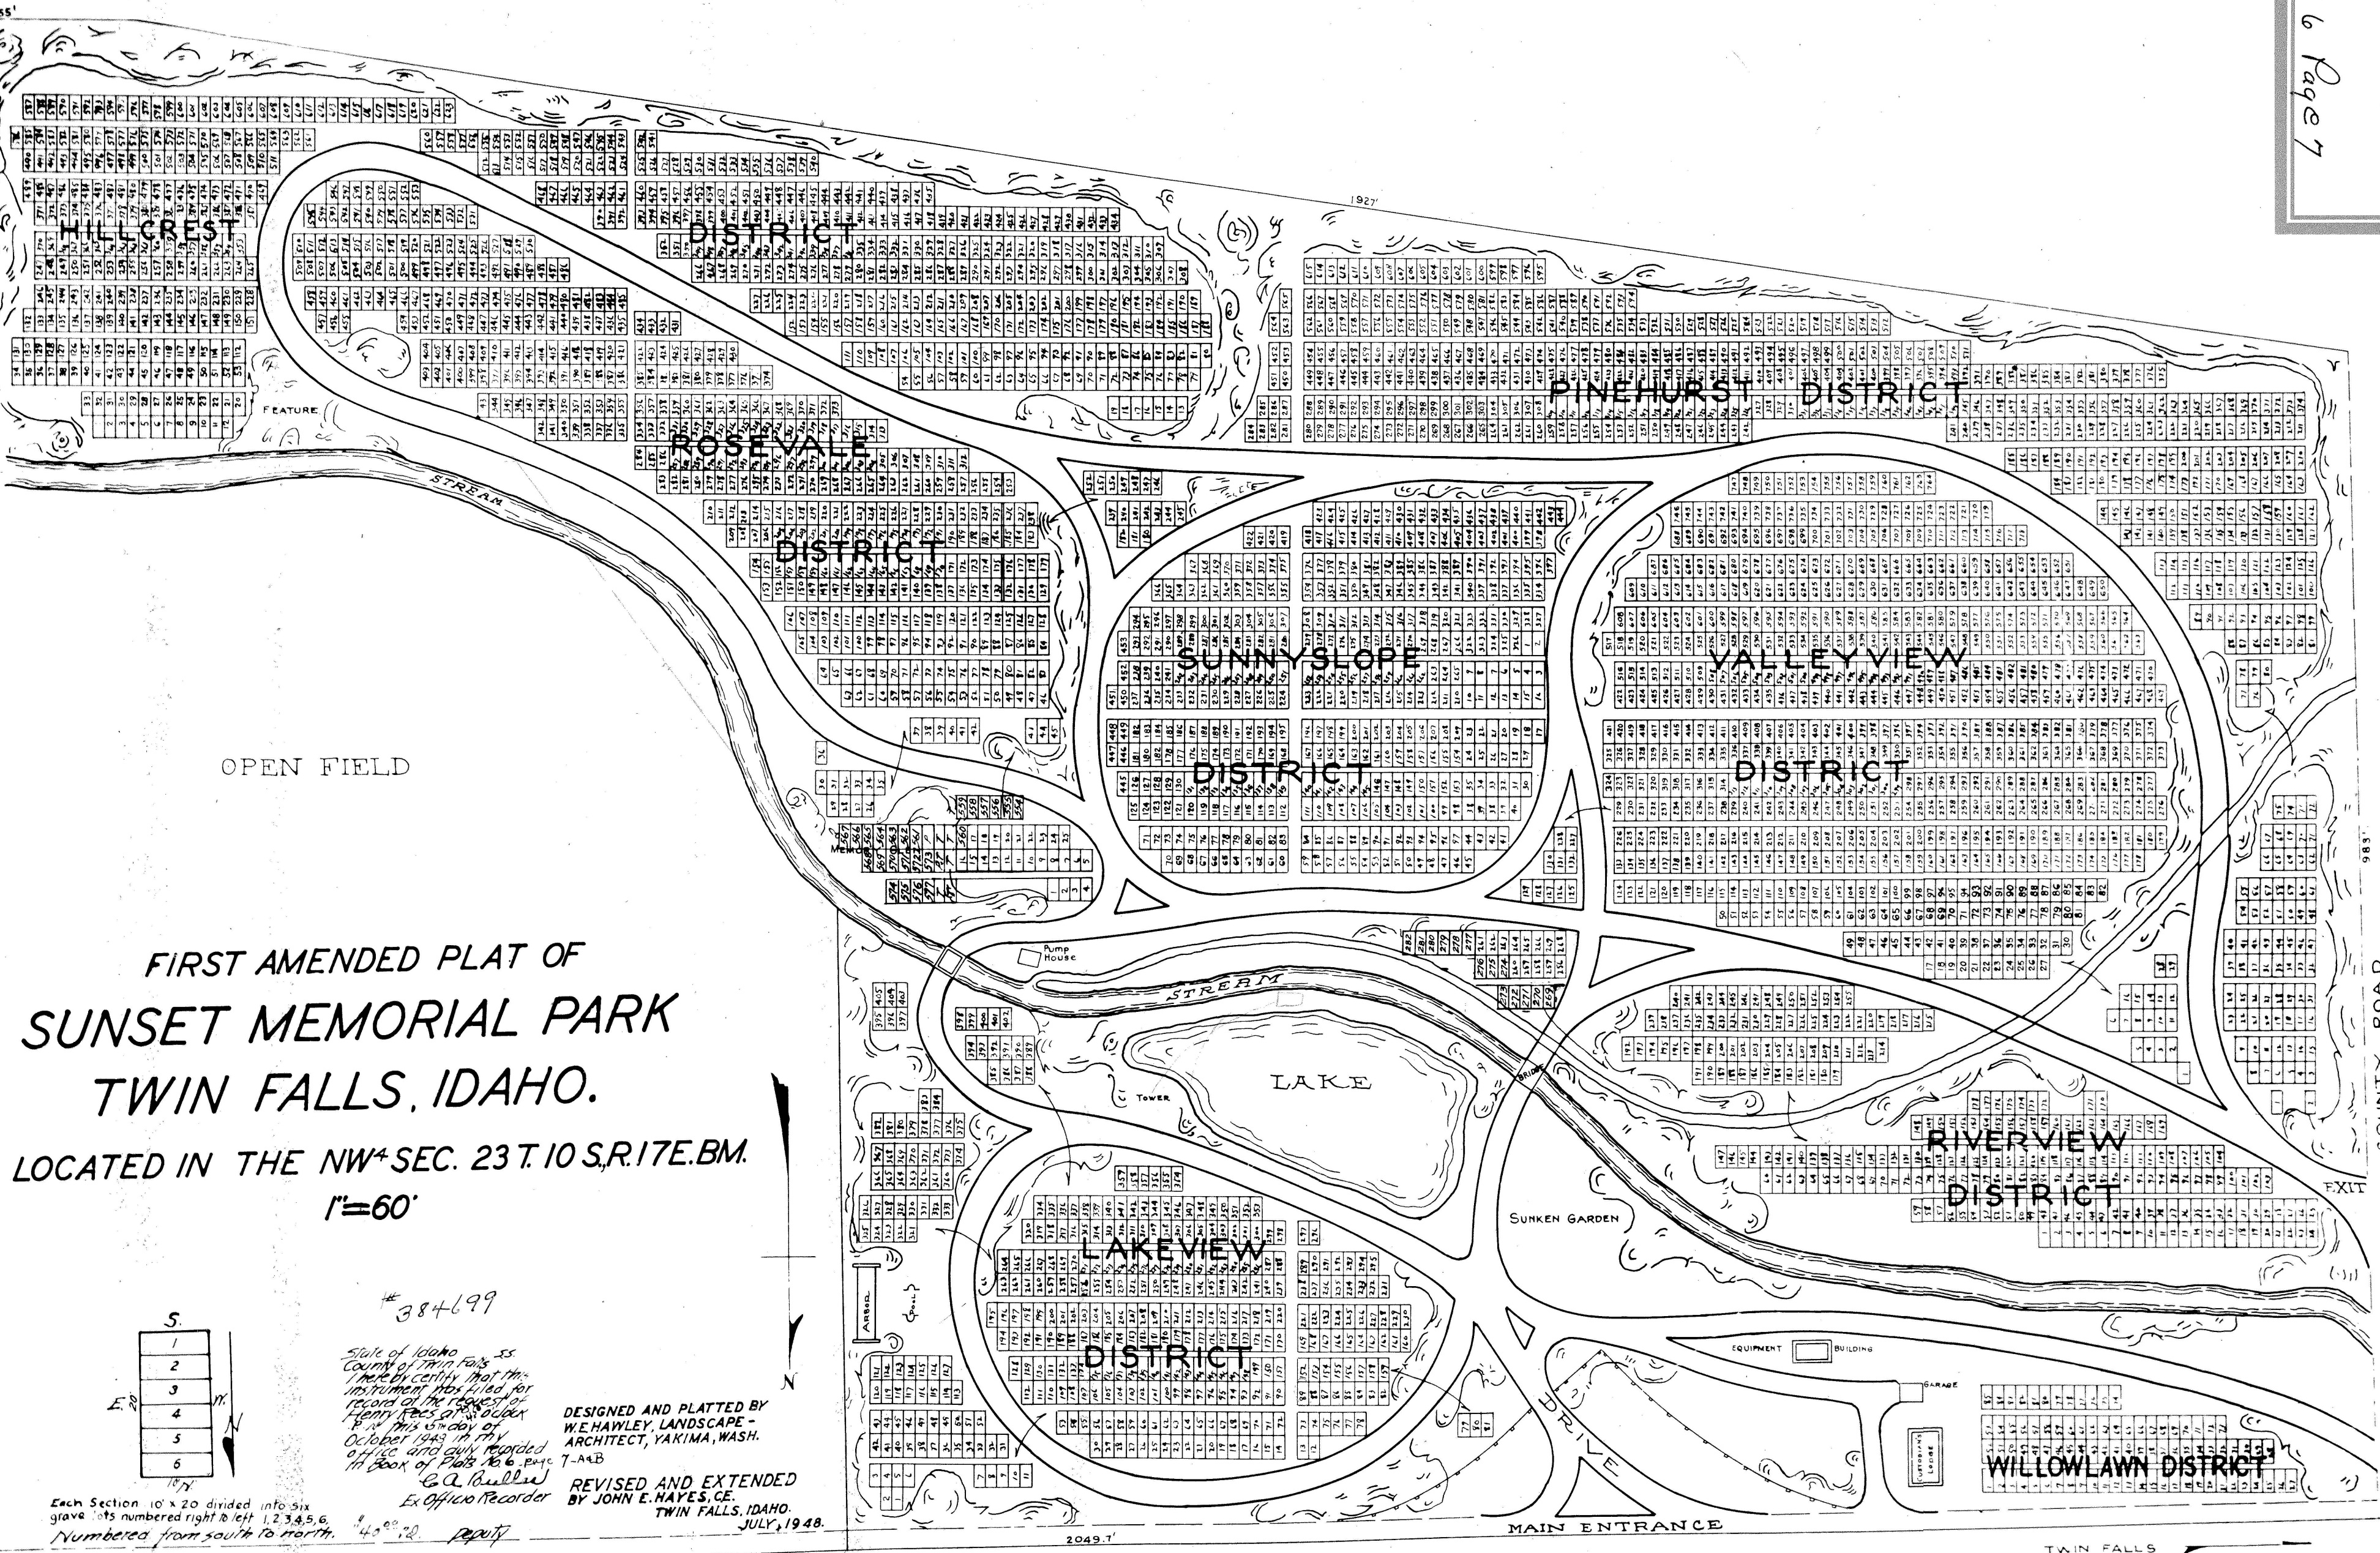

FIRST AMENDED PLAT OF
SUNSET MEMORIAL PARK
TWIN FALLS, IDAHO.
LOCATED IN THE NW⁴ SEC. 23 T.10 S. R.17 E. BM.
1"=60'

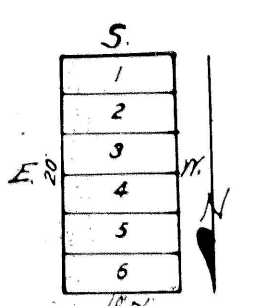

#384699
State of Idaho ss.
County of Twin Falls
I, the undersigned, do hereby certify that this
instrument was filed for
record on the 10th day of
October 1943 in the
office of the County Clerk
of said County and duly recorded
in Book of Plats No. 6, page 7-42B
C. A. Bullard
Ex Officio Recorder

DESIGNED AND PLATTED BY
W. E. HAWLEY, LANDSCAPE-
ARCHITECT, YAKIMA, WASH.
REVISED AND EXTENDED
BY JOHN E. HAYES, C.E.
TWIN FALLS, IDAHO.
JULY, 1948.

Each Section, 10' x 20' divided into six
grave lots numbered right to left 1, 2, 3, 4, 5, 6.
Numbered from south to north.

2049.1

STATE HIGHWAY

TWIN FALLS

COUNTY ROAD