

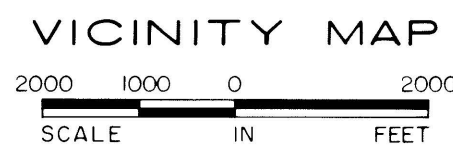
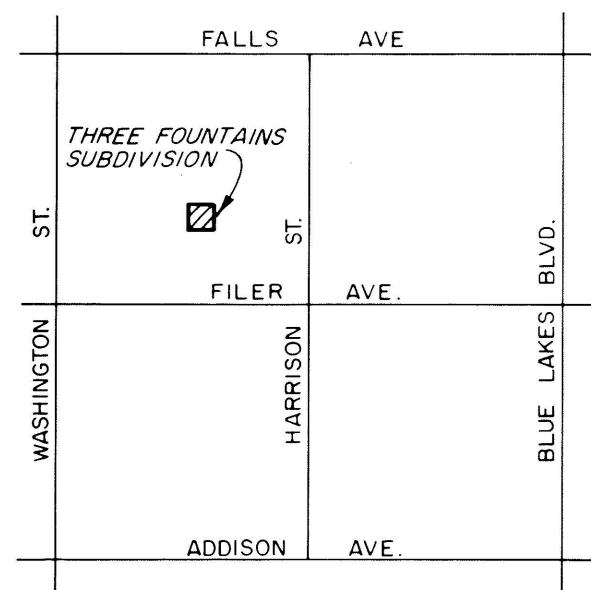
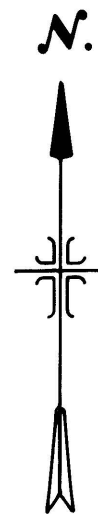


879591

PLAT SHOWING
THREE FOUNTAINS SUBDIVISION
A RESUBDIVISION OF
A PORTION OF LOTS 3 & 4, FAIRFIELD SUBDIVISION
SEC. 9, T.10 S., R.17 E., B.M.
TWIN FALLS, TWIN FALLS COUNTY, IDAHO
1985

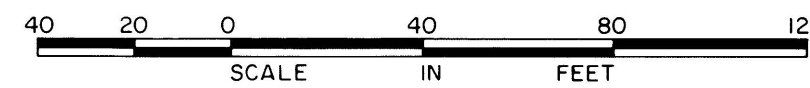

LEE CARNEY SUBDIVISION
NO. 2

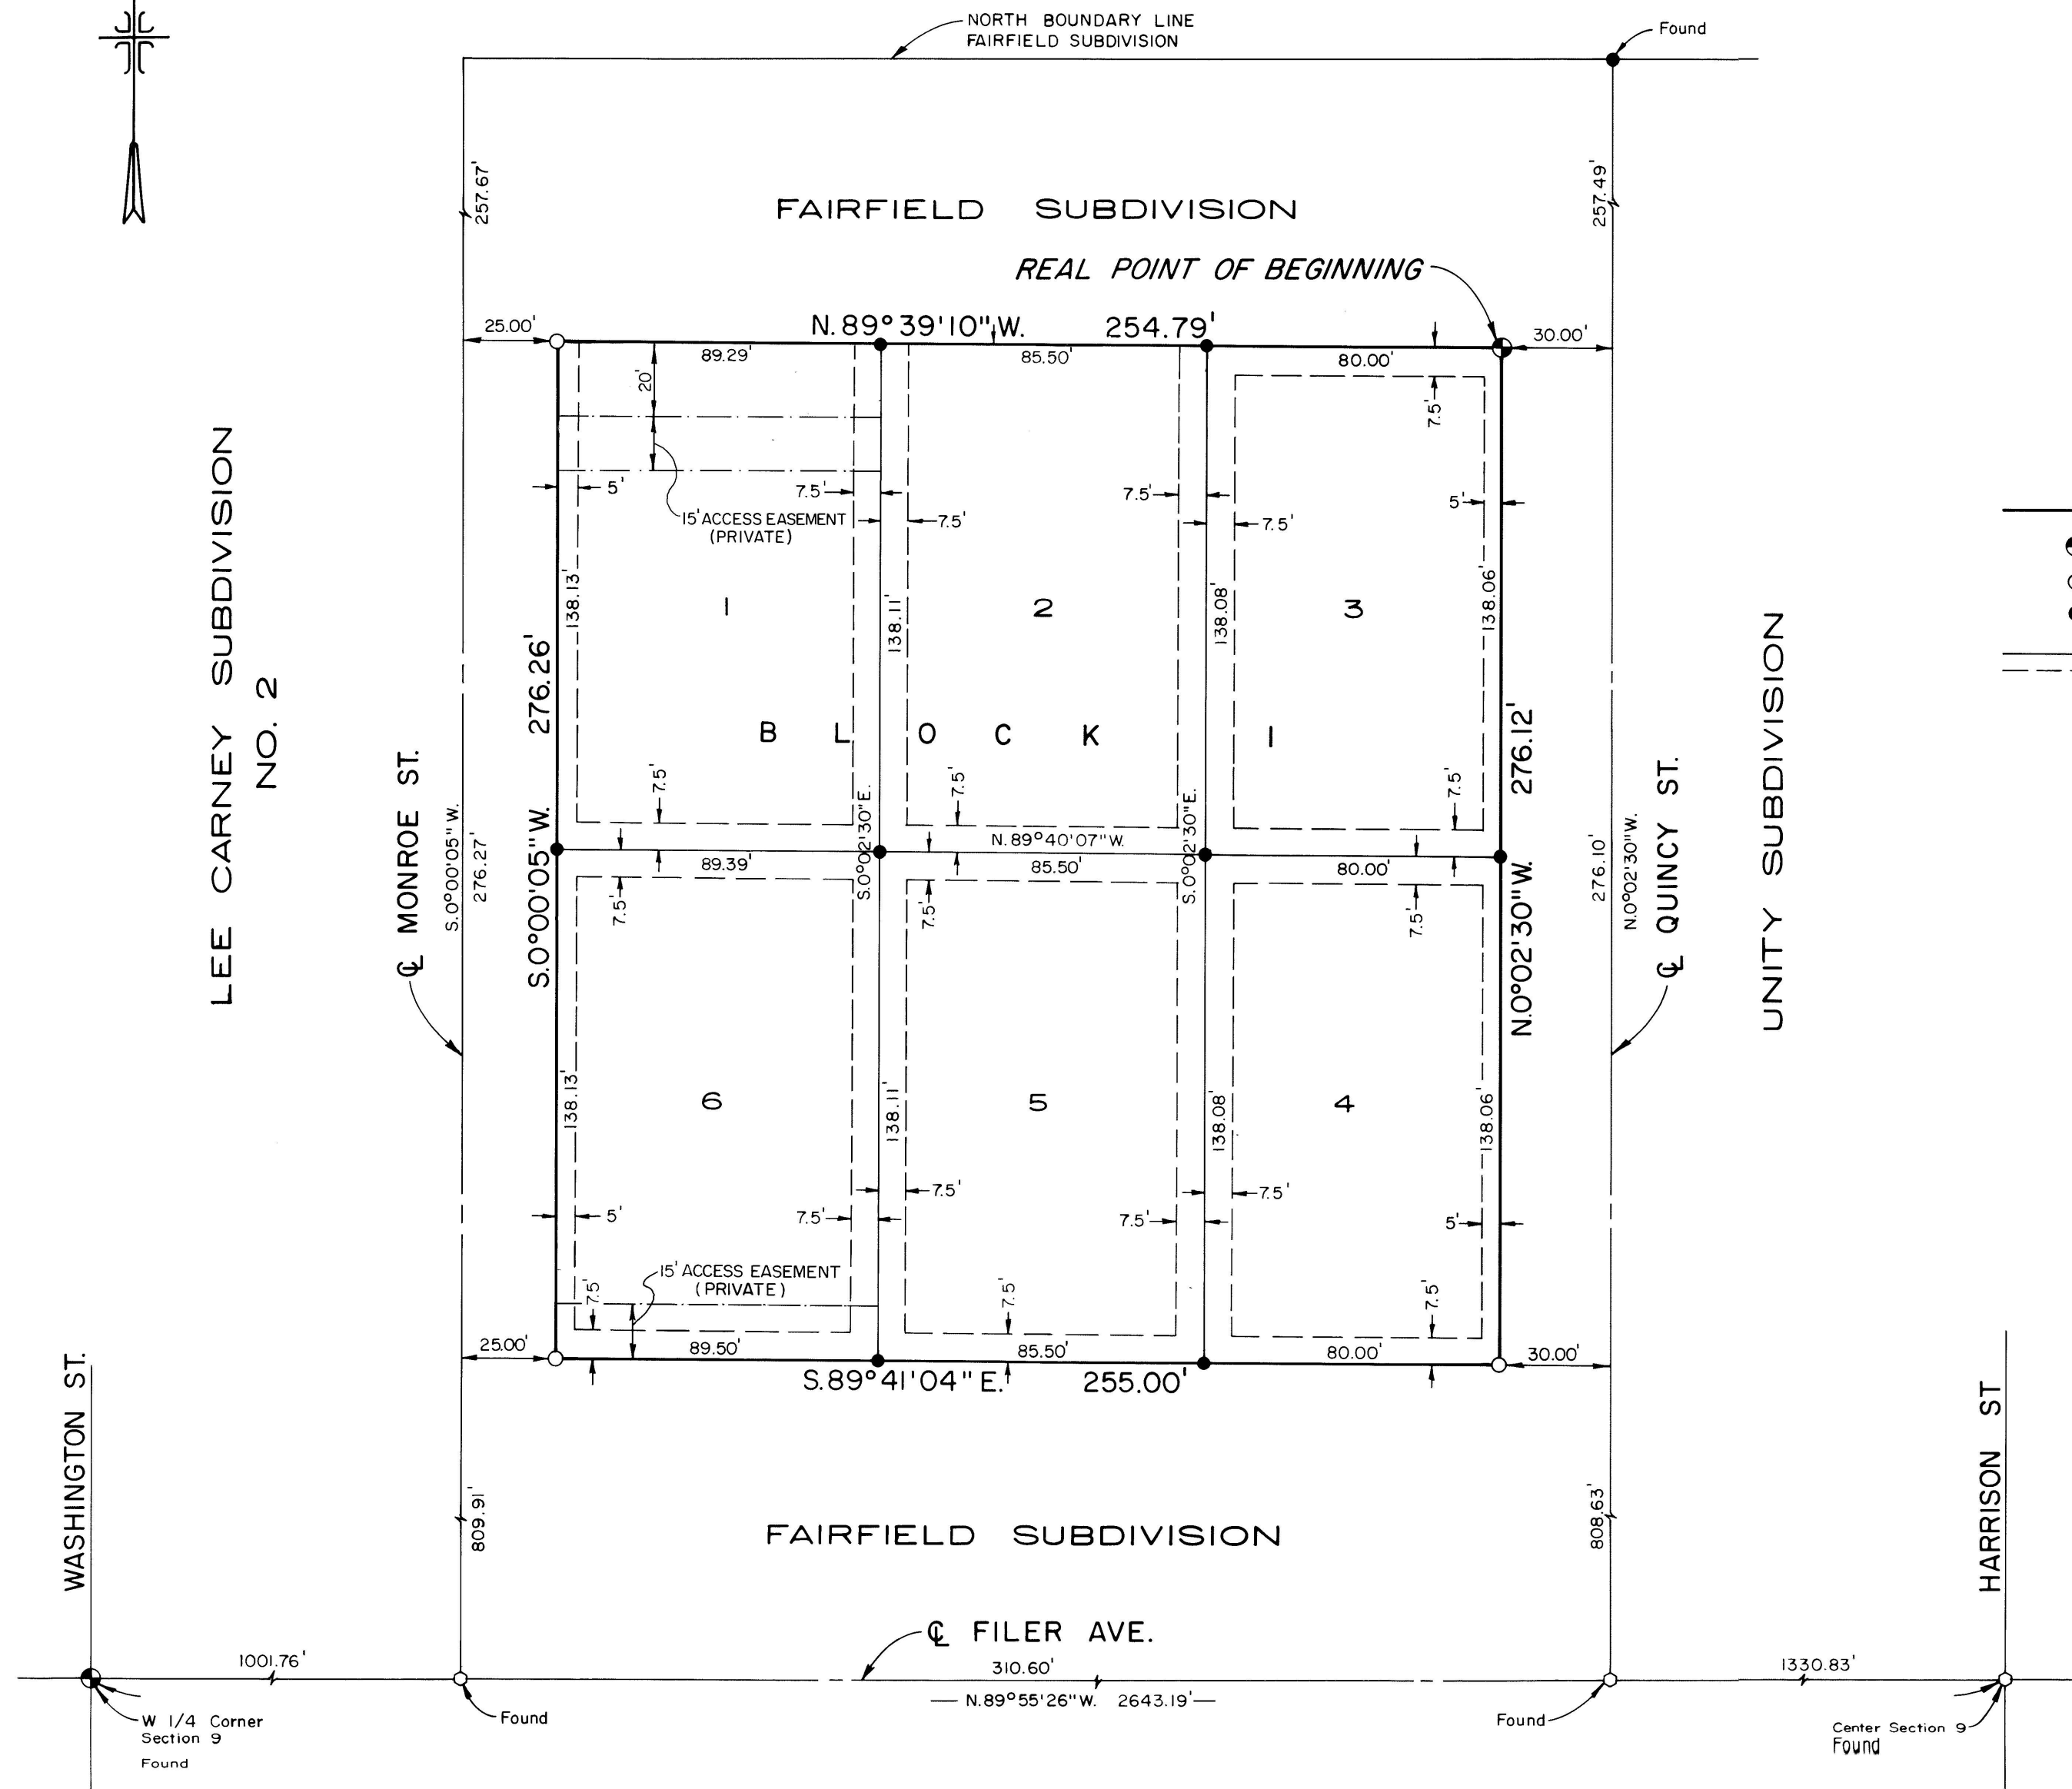

LEGEND

- Boundary Line
- Brass Cap
- 5/8" x 30" Iron Pin
- 1/2" x 24" Iron Pin
- Public Utilities, Drainage, and Irrigation Easement

Twin Falls County, Idaho

Recorded for:
JUB ENG

09:00:00 am Apr. 01, 1985

0000 - 879591

J-U-B ENGINEERS, INC.
Engineers Surveyors Planners
Twin Falls, Idaho