


Seventh Ave. East

Blue Lakes B'lv'd.

Togo St.

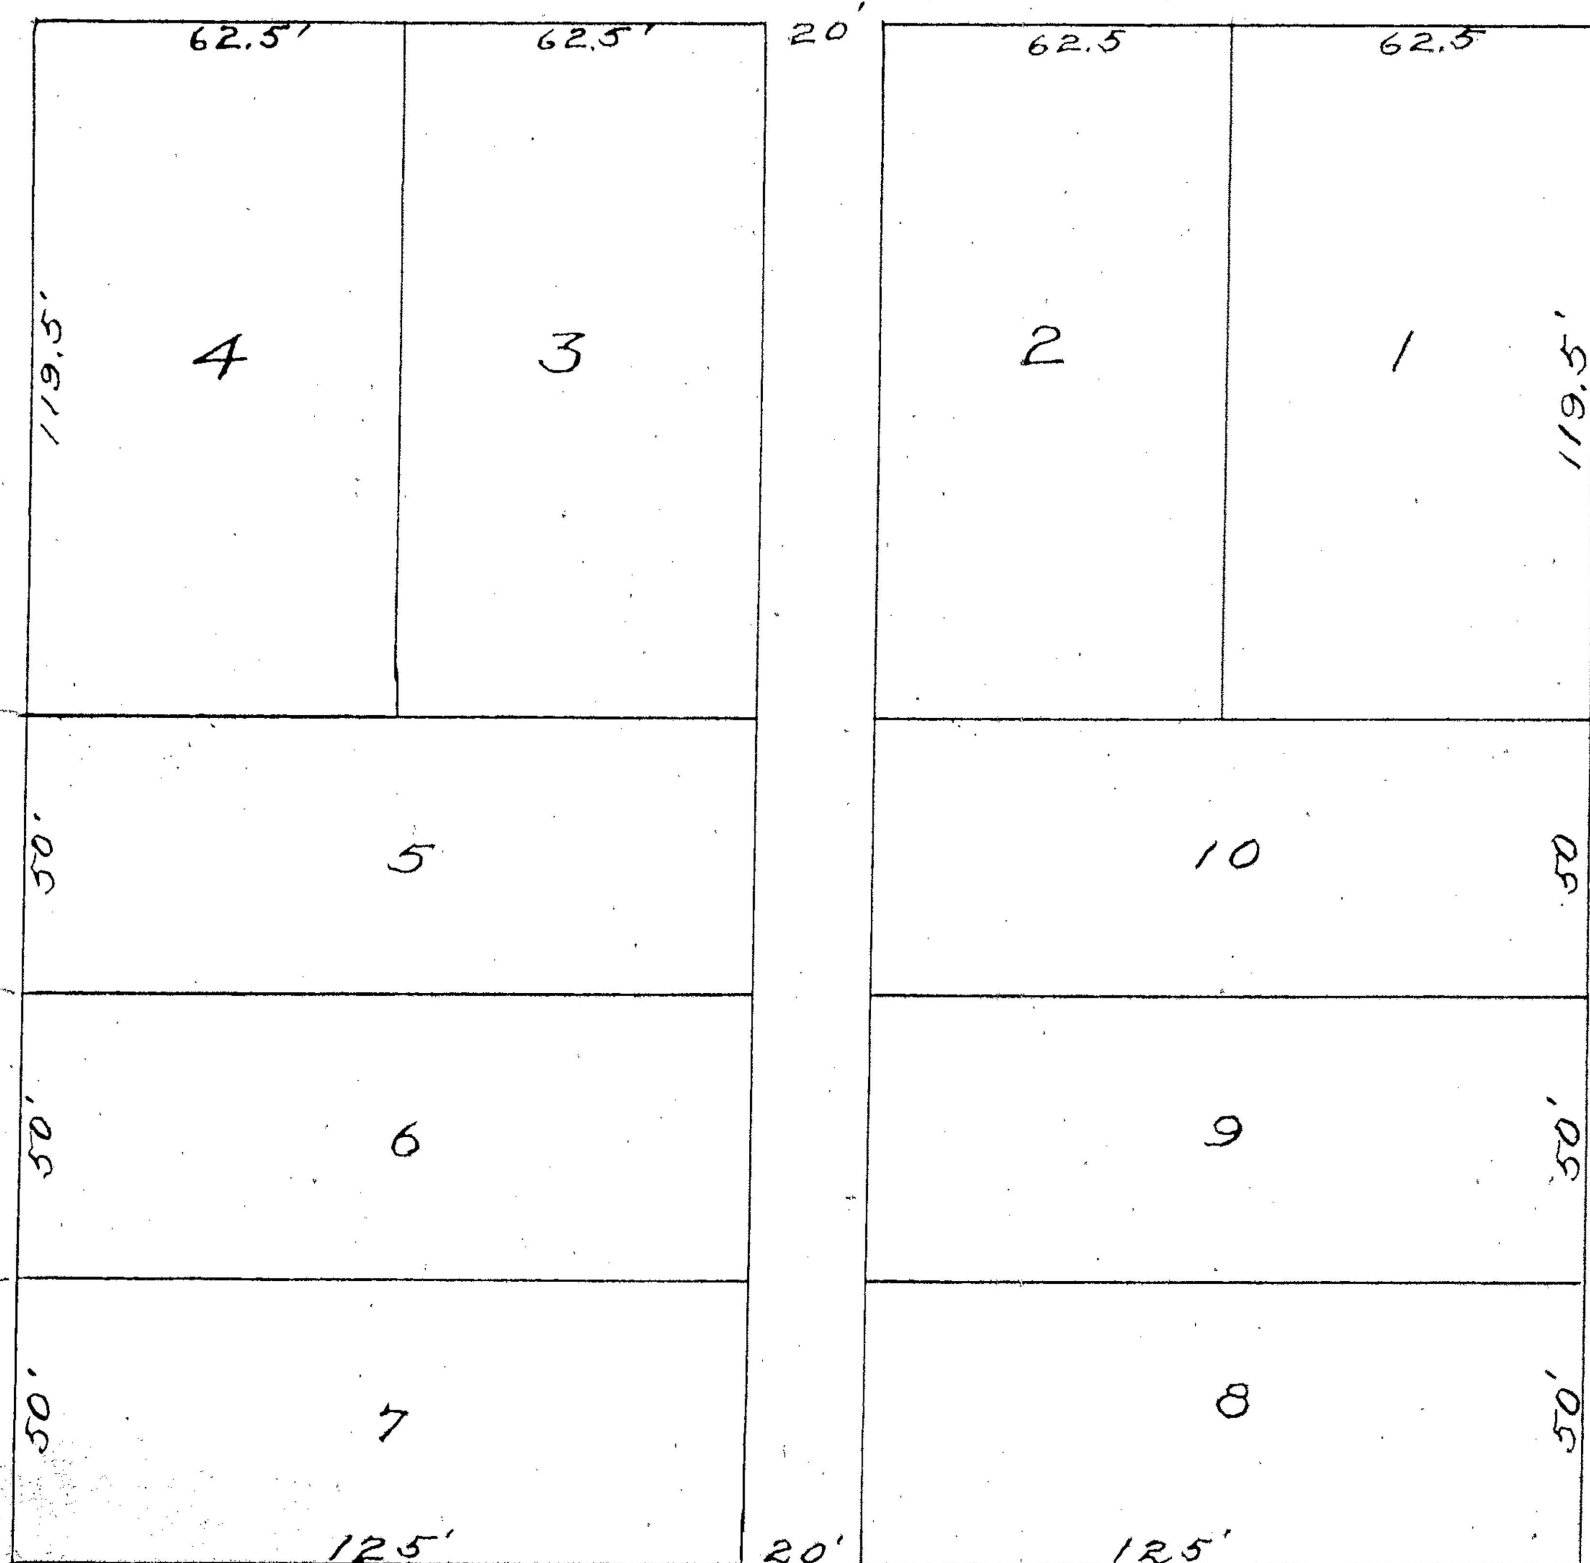

Elizabeth B'lv'd.

TOLBERTS

Subdivision of Lots 5, 6, and 7
Block 3, Murtaugh Addition
to Twin Falls, Ida.

Accepted and approved by
the City of Twin Falls this
1st day of May, 1916.

E. M. Sweeley
Mayor.

Correct Attest. Filed 5/2/1916
Reese M. Williams

City Clerk.

Approved

Jas. A. Bybee,
City Engineer.

STATE OF IDAHO } ss.
County of Twin Falls }
I hereby certify that I am the person who surveyed
Tolberts Subdivision of Lots 5, 6 and 7 of Murtaugh Addition
to Twin Falls, Ida. and that the accompanying plat is
a true and correct representation of the same as marked
upon the ground.

W. A. Minnick
Licensed Surveyor.

Subscribed and sworn to before me this 21st day April 1916.

J. S. Keel
Notary Public.

KNOW ALL MEN BY THESE PRESENTS that I, the undersigned, do hereby
certify that the following is a true and correct description of the land included
in Tolberts Subdivision of Lots 5, 6 and 7 of Murtaugh Addition to Twin Falls, Ida.
And I do further certify that it is my intention to include same in this said
plat thereof, and that in consideration of the filing of said plat by the
County Recorder of Twin Falls County, Ida. and the acceptance by the public
of said alley as shown on said plat, do hereby grant to said public forever,
in fee simple, such portions of said premises platted as are on the said
plat set aside for alleys for public use forever.

Ed. Tolbert,

STATE OF IDAHO } ss.
County of Twin Falls }

On this 1st day of May 1916 before me
J. S. Keel, a Notary Public in and for said County,
Personally appeared Ed Tolbert, a single man,
known to me to be the person whose name is
subscribed to the foregoing dedication of
plat and acknowledged to me that they
executed the same.

IN WITNESS WHEREOF I have hereunto set
my hand and affixed my official seal the
day and year in this certificate first above
written.

J. S. Keel
Notary Public.

My commission expires Jan. 16th 1917.

71443

STATE OF IDAHO } ss.
County of Twin Falls }

I hereby certify that this instrument
Filed for record at request of

Ed. Tolbert

at 5 minutes past 11

o'clock A.M., this 3rd

day of May, A.D., 1916 in my

office and duly recorded in book

3 of plats at page 23

E. J. Finch.

Ex-Officio Recorder.

Fees \$ 3.50 Pd. Deputy.