

"T RANQUIL ADDITION"

PART OF TAX TITLE 108 & 155

TO THE CITY OF BUHL, IDAHO

SITUATED IN SW¹/₄NW¹/₄ & NW¹/₄SW¹/₄ Sec.36 T.9S., R.14E.B.M.

DEDICATION

This is to certify that the undersigned are owners in fee simple of the property hereinafter described; that the correct description of the land included in this plat is as follows:

"From the South West Corner of Section 36, Township 9 South, Range 14 E.B.M. bearing therefrom North 0° 01' East 2012³/₄ feet on the west line of said Section & Range to its intersection with the Center Line of Birch Street extended of the City of Buhl, Idaho; thence North 44° 29' East 1095⁵/₈ feet on the Center Line of said Birch Street extended to a point, hereinafter designated as the 'Point of Commencement.' This said 'Point of Commencement' also being South 44° 29' West 177⁵/₈ feet from the intersection of the Center Lines of Birch Street and 13th Avenue in the City of Buhl, Idaho. Now from the above designated 'Point of Commencement' bearing therefrom South 44° 29' West 697⁵/₈ feet on and along the the Center Line of Birch Street extended to a point; thence North 45° 31' West 382³/₄ feet to a point on the West line of said Section; thence running on said Section Line North 0° 01' East 979¹/₂ feet to a point; thence South 45° 31' East 1068³/₄ feet to the 'Point of Commencement.' Being in the SW¹/₄NW¹/₄ & NW¹/₄SW¹/₄ Sec.36, T.9S., R.14E.B.M." that it is the intention of the undersigned to and they do hereby include said land in this plat; that the undersigned, and each of them, do by these presents grant bargain, sell, convey, confirm and dedicate to the public, for public use forever, all thoroughfares, streets, alleys and parks as shown on this plat.

ACKNOWLEDGMENT

STATE OF IDAHO, } ss.
County of Twin Falls. }

On this 4th day of November, 1950, before me, the undersigned, a Notary Public in and for said State, personally appeared Stanley Herzinger & Tillie Herzinger, husband & wife and Albert Hurley and Iva Hurley, husband and wife known to me to be the persons whose names are subscribed to the foregoing dedication, and acknowledged to me that they executed the same.

IN WITNESS WHEREOF, I have hereunto set my hand and affixed my official seal the day and year in this certificate first above written.

John Eastman
Notary Public.

SURVEYOR'S CERTIFICATE

This is to certify that I, R.L. Long, a duly qualified Engineer surveyed the land described in this plat, namely as "From the SW corner Sec.36, T.9S., R.14E.B.M. bearing therefrom N.0°01'E. 2012³/₄ ft. on the west line of said Section & Range to its intersection with the Center Line of Birch Street extended of the City of Buhl, Idaho; thence N.44°29'E. 1095⁵/₈ ft. on the Center Line of said Birch Street extended to a point, hereinafter designated as the 'Point of Commencement.' This said 'Point of Commencement' also being S.44°29'W. 177⁵/₈ ft. from the intersection of the Center Lines of Birch Street and 13th Avenue in the City of Buhl, Idaho. Now from the above designated 'Point of Commencement' bearing therefrom S.44°29'W. 697⁵/₈ ft. on & along the Center Line of Birch St. extended to a point; thence N.45°31'W. 382³/₄ ft. to a point on the West line of said Section; thence running on said Section Line N.0°01'E. 979¹/₂ ft. to a point; thence S.45°31'E. 1068³/₄ ft. to the 'Point of Commencement.' Being in the SW¹/₄NW¹/₄ and NW¹/₄SW¹/₄ Sec.36, T.9S., R.14E.B.M." and designated here in as the 'TRANQUIL ADDITION' and that this plat is a true & correct representation of said survey as made and staked by me on said land.

ACKNOWLEDGMENT

STATE OF IDAHO, } ss.
County of Twin Falls. }

On this 4th day of November, 1950, before me, the undersigned, a Notary Public in and for said State, personally appeared R.L. Long, known to me to be the person whose name is subscribed to the foregoing surveyor's certificate, and acknowledged to me that he executed the same.

IN WITNESS WHEREOF, I have hereunto set my hand and affixed my official seal the day and year in this certificate first above written.

John Eastman
Notary Public.

CITY'S ACCEPTANCE

The foregoing plat was duly accepted and approved by the City Council of the City of Buhl, Idaho, on the 5th day of Dec., 1950.

Attest: *Bernard D. Star*
CITY CLERK

Fred A. Kallusky
MAYOR

COUNTY COMMISSIONER'S ACCEPTANCE

The foregoing plat was duly accepted and approved by the Board of Commissioners of the County of Twin Falls, Idaho on the 1st day of Dec., 1950.

Attest: _____
clerk

Chairman

COUNTY SURVEYOR'S CERTIFICATE

This is to certify that the undersigned has checked the foregoing plat and computations for making the same and has determined that they comply with the laws of the State of Idaho relating thereto.

Dated this 1st day of Dec., 1950.


Alfred J. Meyer
COUNTY SURVEYOR

COUNTY RECORDER'S CERTIFICATE

This is to certify that the foregoing plat was filed for record in the office of the Recorder of Twin Falls County, Idaho this 14th day of Dec., 1950, at 9:05 PM, at the request of Eastman and duly recorded in Plat Book No. 200, No. 6 at page 41.

B. A. Beller
Recorder

405470

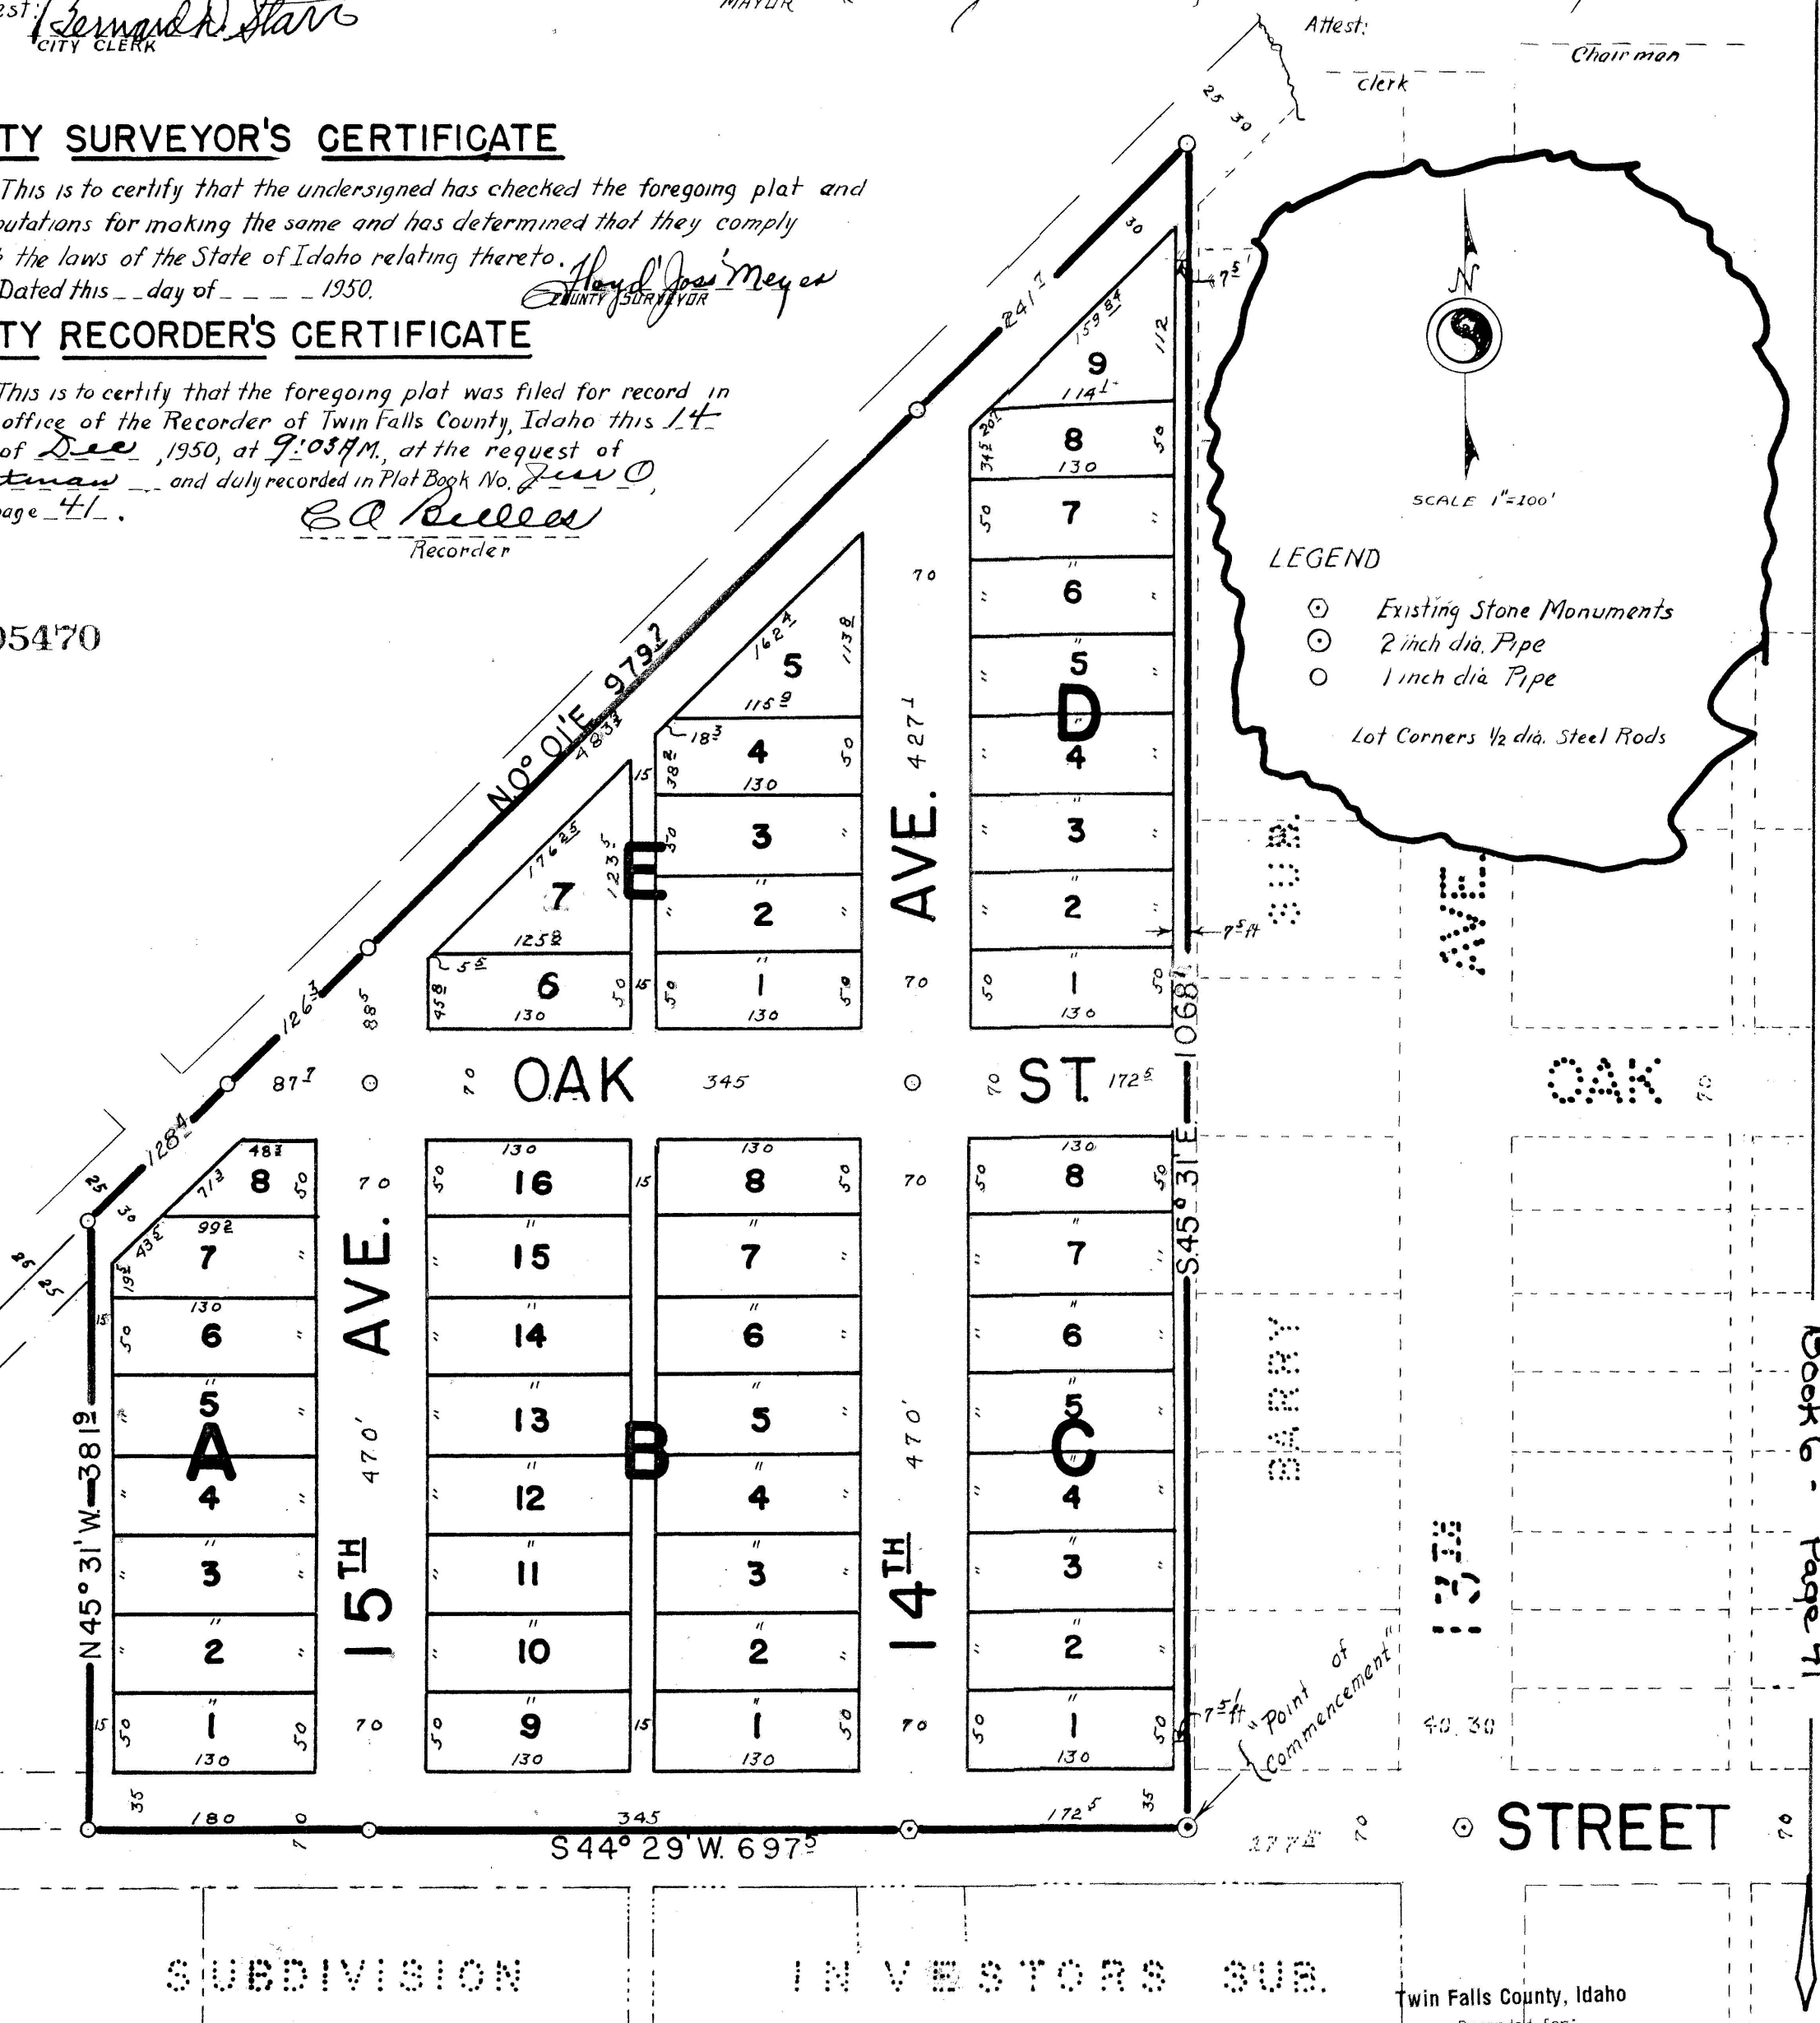

Tranquil Addn.
Buhl
Book 6 - Page 41