


12-7-00 APP. Sub 00-019013
9-7-01 COVENANTS 01-016166

AMENDED TREASURE RIDGE SUBD.

AMENDED TREASURE RIDGE SUBDIVISION

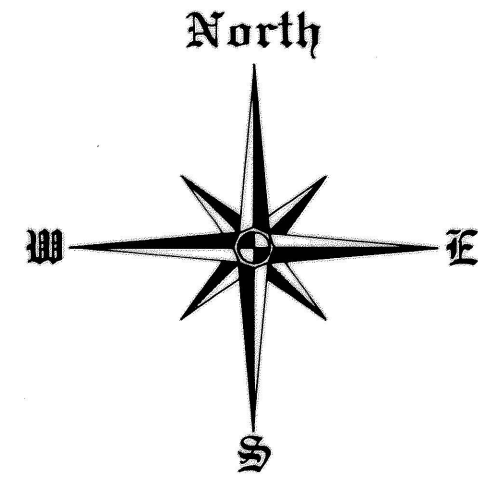

LOCATED IN
SE⁴ SE⁴ SECTION 15,
TOWNSHIP 10 SOUTH,
RANGE 16 EAST,
BOISE MERIDIAN
TWIN FALLS COUNTY, IDAHO
2000


SCALE
1" = 100'

LEGEND


- SUBDIVISION BOUNDARY
- STREET CENTERLINE
- CO. ROAD EASMT./RIGHT OF WAY
- UTILITY/CANAL EASEMENT
- FOUND ALUMINUM CAP
- FOUND R.R. SPIKE
- FOUND STEEL PIN
- SET 5/8" REBAR & CAP
- SET 1/2" REBAR & CAP
- 25' WITNESS CORNER-SET 1/2" PIN/CAP
- ANGLE POINT @ CANAL - NOT SET

HEALTH CERTIFICATE
Sanitary restrictions as required by Idaho code Title 50, chapter 13, have been satisfied. Sanitary restrictions may be reimposed, in accordance with Idaho code Title 50, chapter 13, section 50-1326, by the issuance of a certificate of disapproval.
M. H. Mc...
Date: 11/14/2000
South Central District Health Department
Environmental Health Specialist

VICINITY MAP N.T.S.

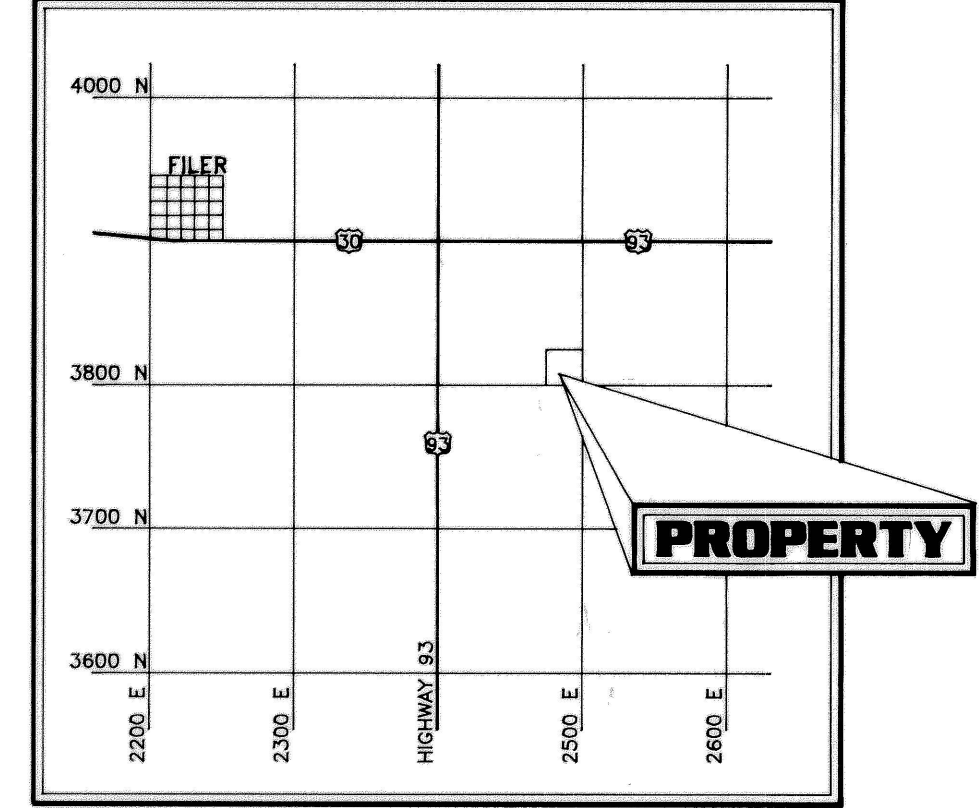

NOTE: A 6' HIGH CHAIN LINK FENCE SHALL BE CONSTRUCTED ON EACH SIDE OF CANAL WITHIN THE SUBDIVISION BOUNDARY.

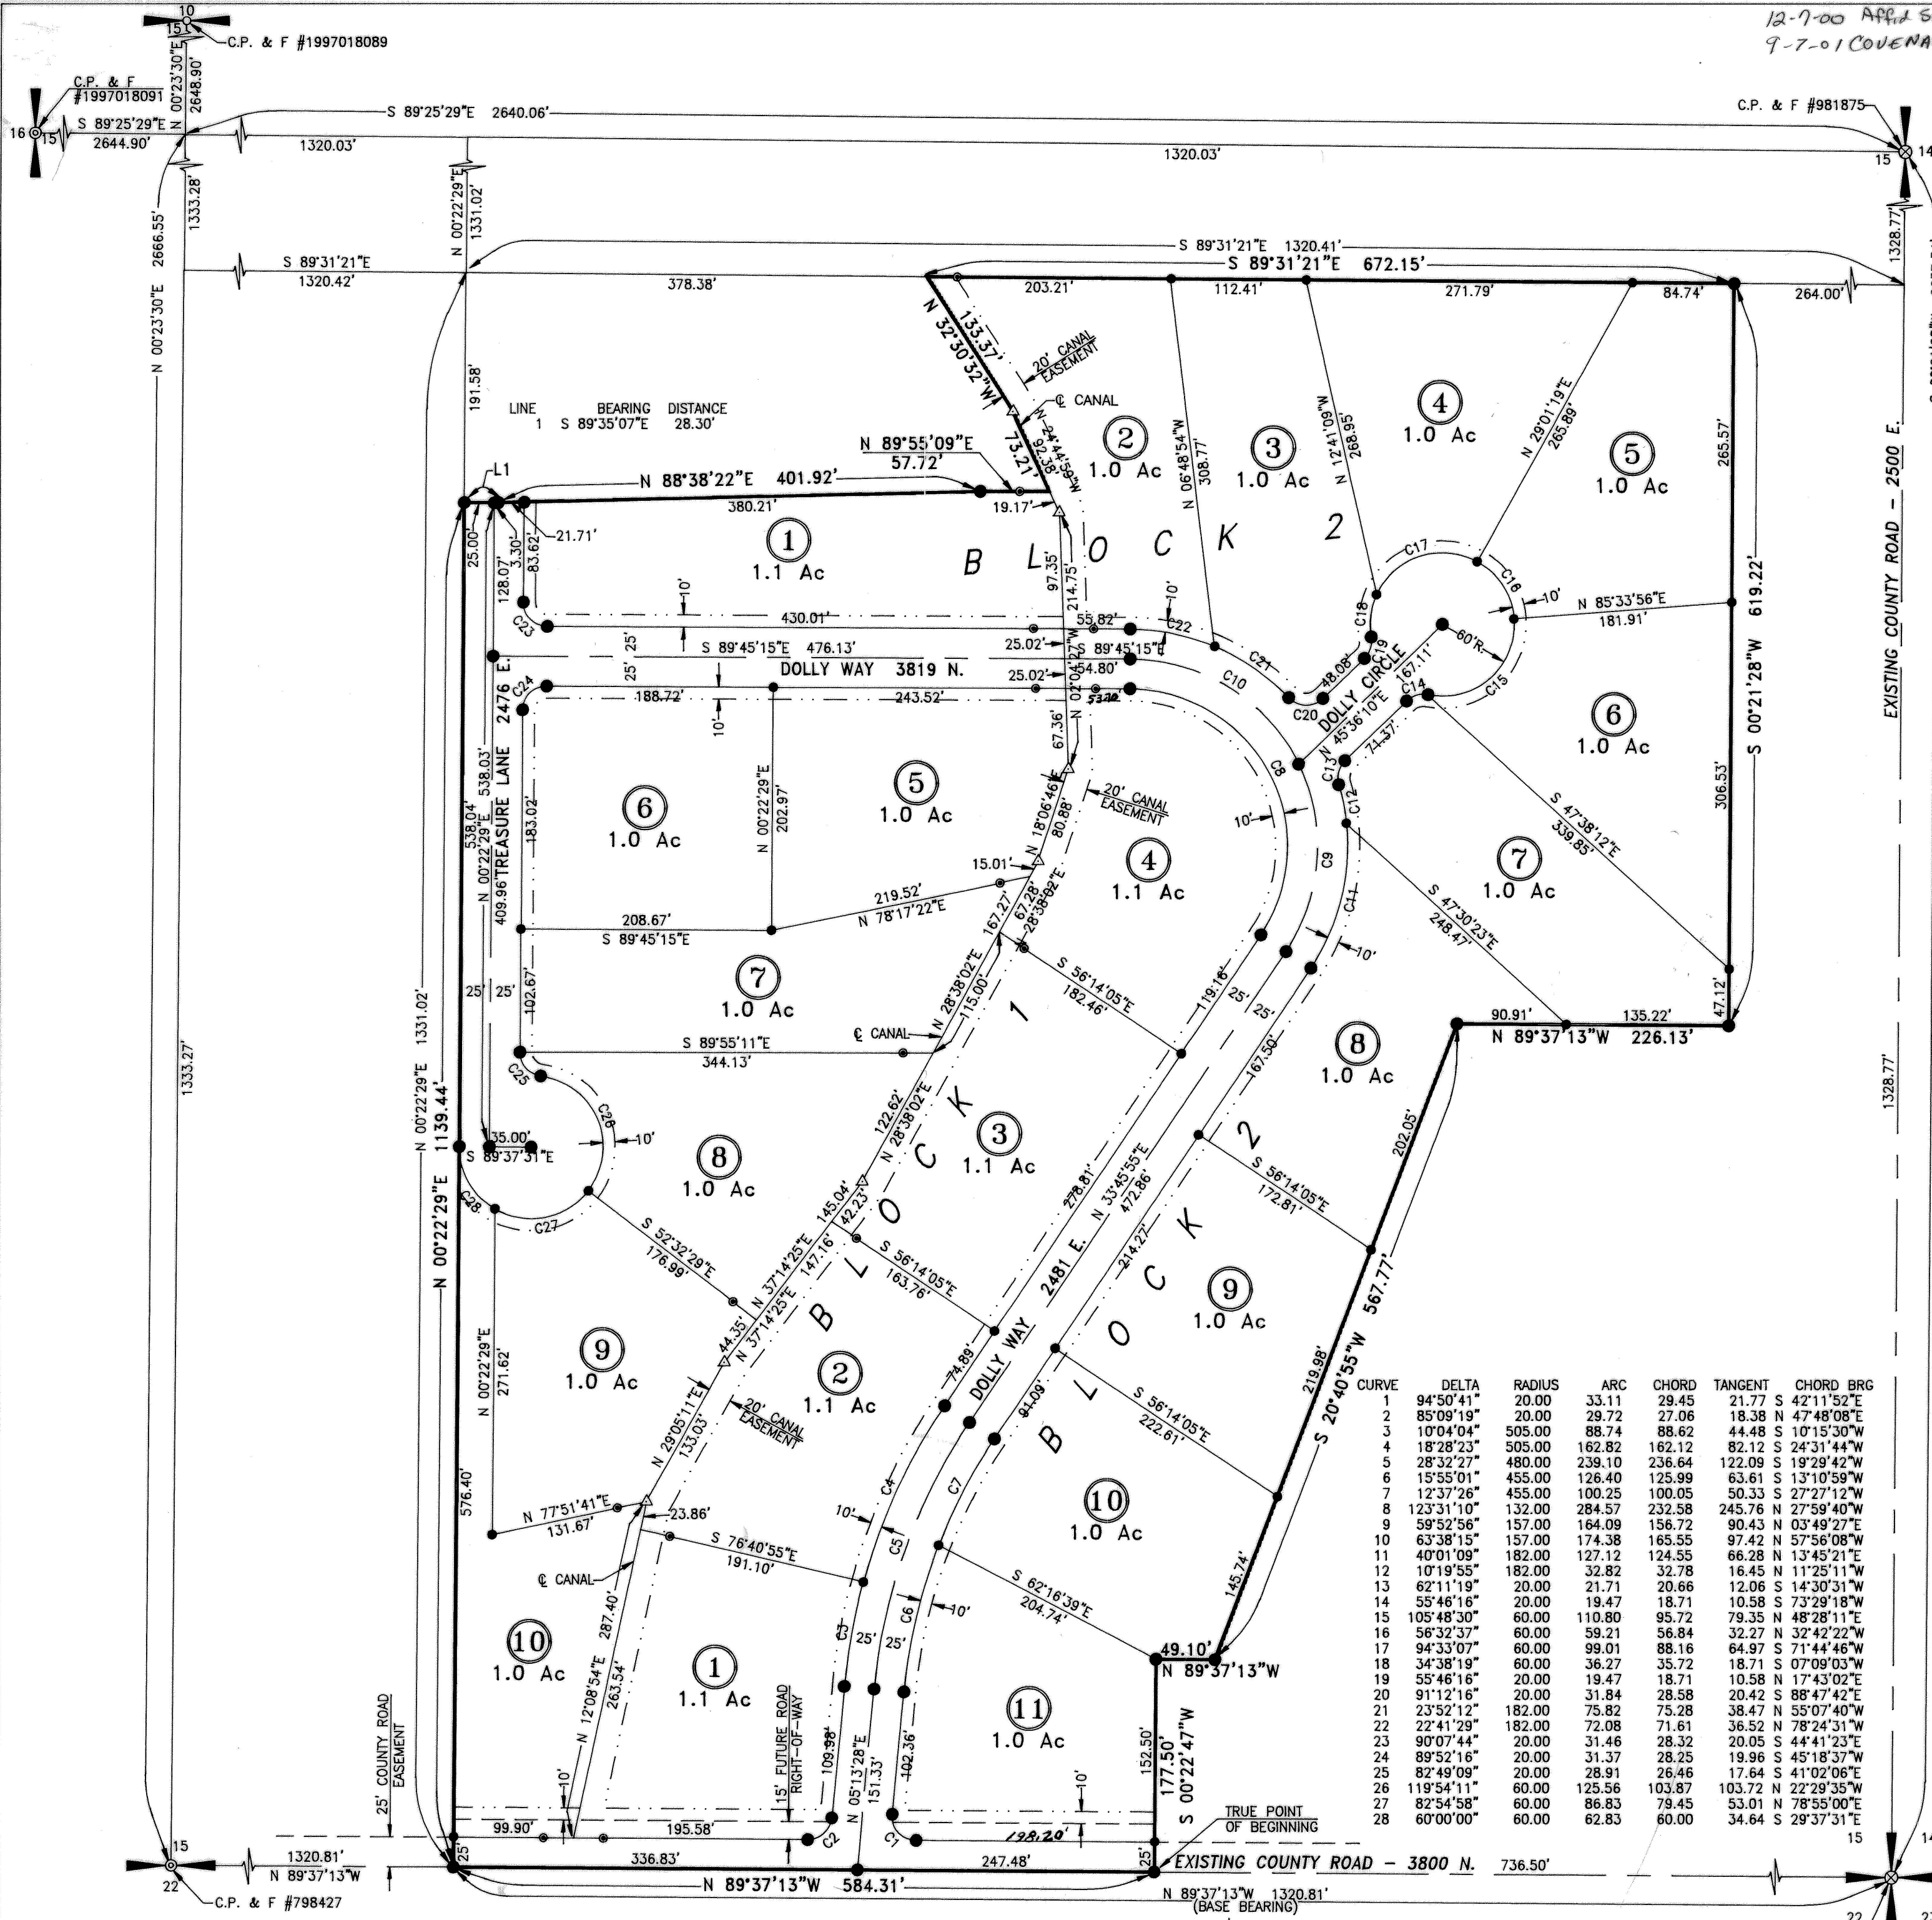

ALL POINTS LAND SURVEYING
JOHN ROOT - P.L.S. #889
SURVEYING - CONSTRUCTION MANAGEMENT