


TWIN FALLS HEIGHTS SUBDIVISION #2


AMENDING LOTS 6, 7, & 8, "TWIN FALLS HEIGHTS SUBDIVISION"

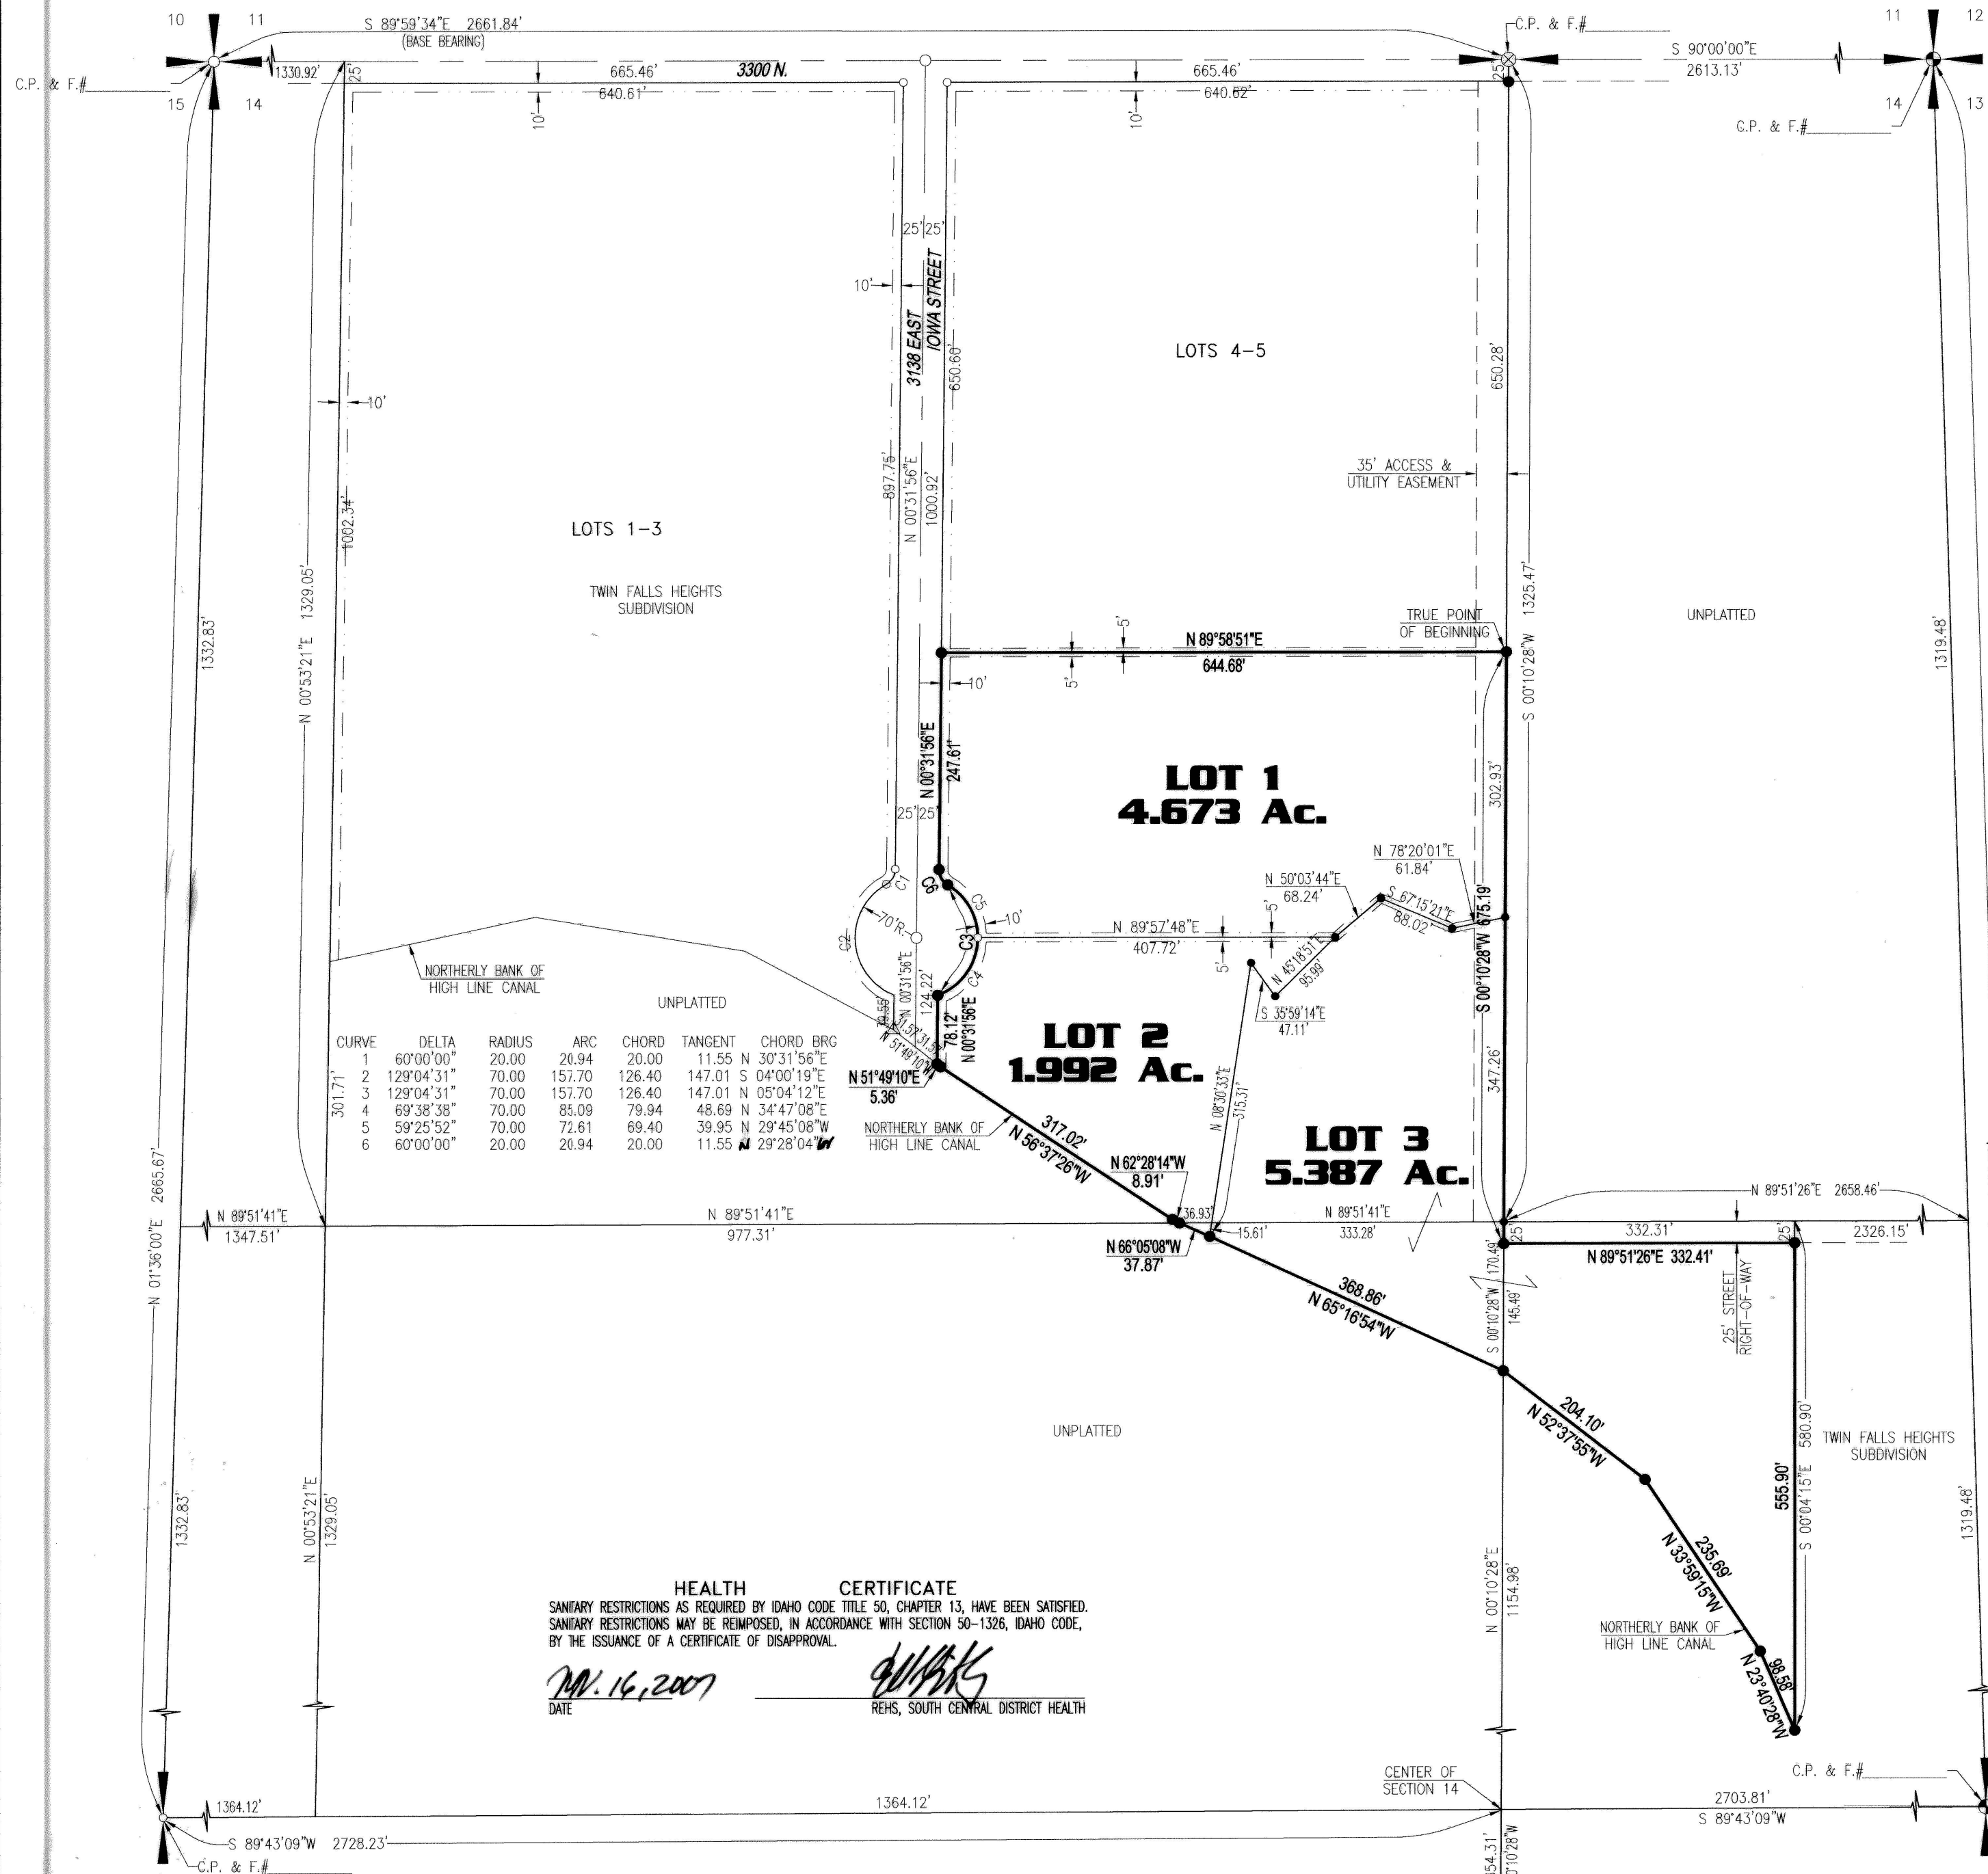

HEALTH CERTIFICATE
 SANITARY RESTRICTIONS AS REQUIRED BY IDAHO CODE TITLE 50, CHAPTER 13, HAVE BEEN SATISFIED.
 SANITARY RESTRICTIONS MAY BE REIMPOSED, IN ACCORDANCE WITH SECTION 50-1326, IDAHO CODE,
 BY THE ISSUANCE OF A CERTIFICATE OF DISAPPROVAL.
 DATE: 11.16.2007 REHS, SOUTH CENTRAL DISTRICT HEALTH

THE LOTS ON THIS PLAT ARE SUBJECT TO RESTRICTIONS CONCERNING THE LOCATION OF WELLS AND SEPTIC SYSTEMS. THESE RESTRICTIONS ARE ON FILE AT SOUTH CENTRAL DISTRICT HEALTH AND NO SEPTIC SYSTEM PERMITS WILL BE ISSUED UNLESS THEY CONFORM TO THESE RESTRICTIONS. NO BUILDING PERMITS WILL BE ISSUED WITHOUT CONSENT OF THE HEALTH DEPARTMENT AND CONFORMANCE TO THESE RESTRICTIONS.

ALL POINTS LAND SURVEYING
 JOHN ROOT - P.L.S. #889
 SURVEYING - CONSTRUCTION MANAGEMENT

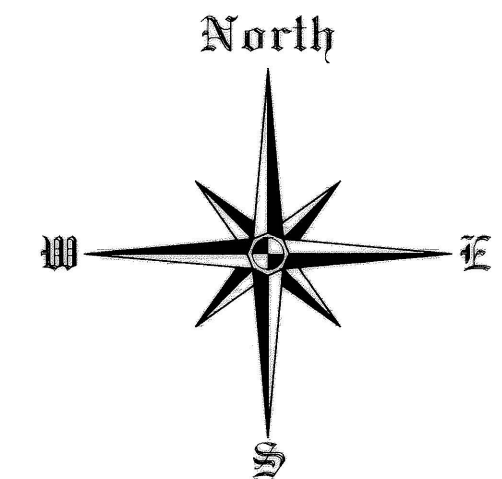

SCALE
 1" = 150'

TWIN FALLS COUNTY
 RECORDED FOR:
 ALL POINTS LAND SURVEYING
 4:09:50 pm 04-08-2008
 2008-007818
 NO. PAGES: 2 FEE: \$22.00
 KRISTINA GLASCOCK
 COUNTY CLERK
 DEPUTY: CNICE

LOCATED IN
"TWIN FALLS HEIGHTS SUBDIVISION",
IN
SECTION 14,
TOWNSHIP 11 SOUTH,
RANGE 17 EAST,
BOISE MERIDIAN
TWIN FALLS COUNTY, IDAHO
2007

LEGEND

SURVEY BOUNDARY LINE	—————
STREET CENTERLINE	—————
RIGHT-OF-WAY/ROAD EASEMENT	—————
UTILITY EASEMENT	—————
FOUND BRASS CAP	⊙
FOUND ALUMINUM CAP	⊗
FOUND 5/8" STEEL PIN	○
FOUND 1/2" STEEL PIN	○
SET 5/8" REBAR & CAP	●
SET 1/2" REBAR & CAP	●

VICINITY MAP N.T.S.

