
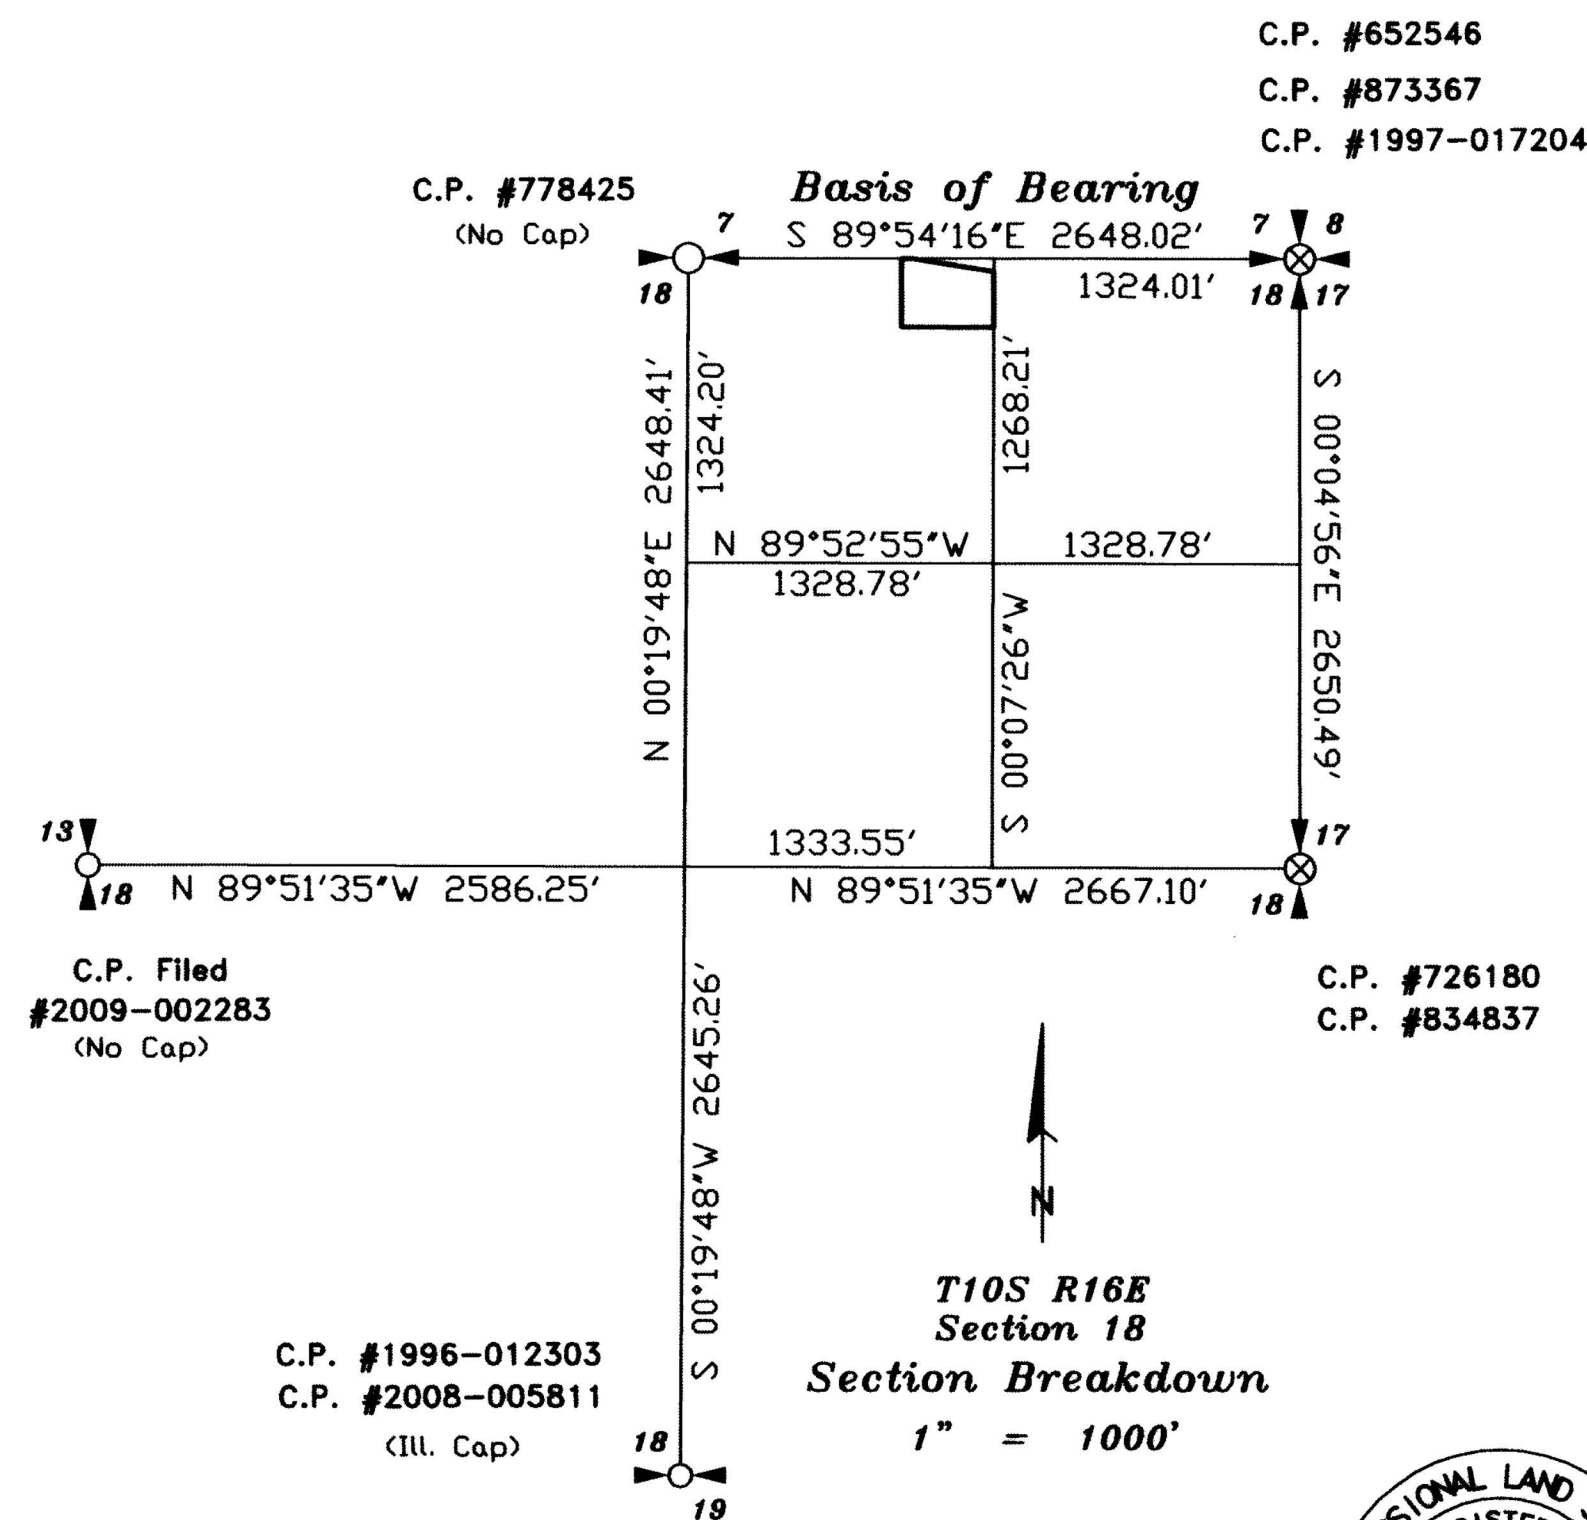


"TWIN WILLOWS"

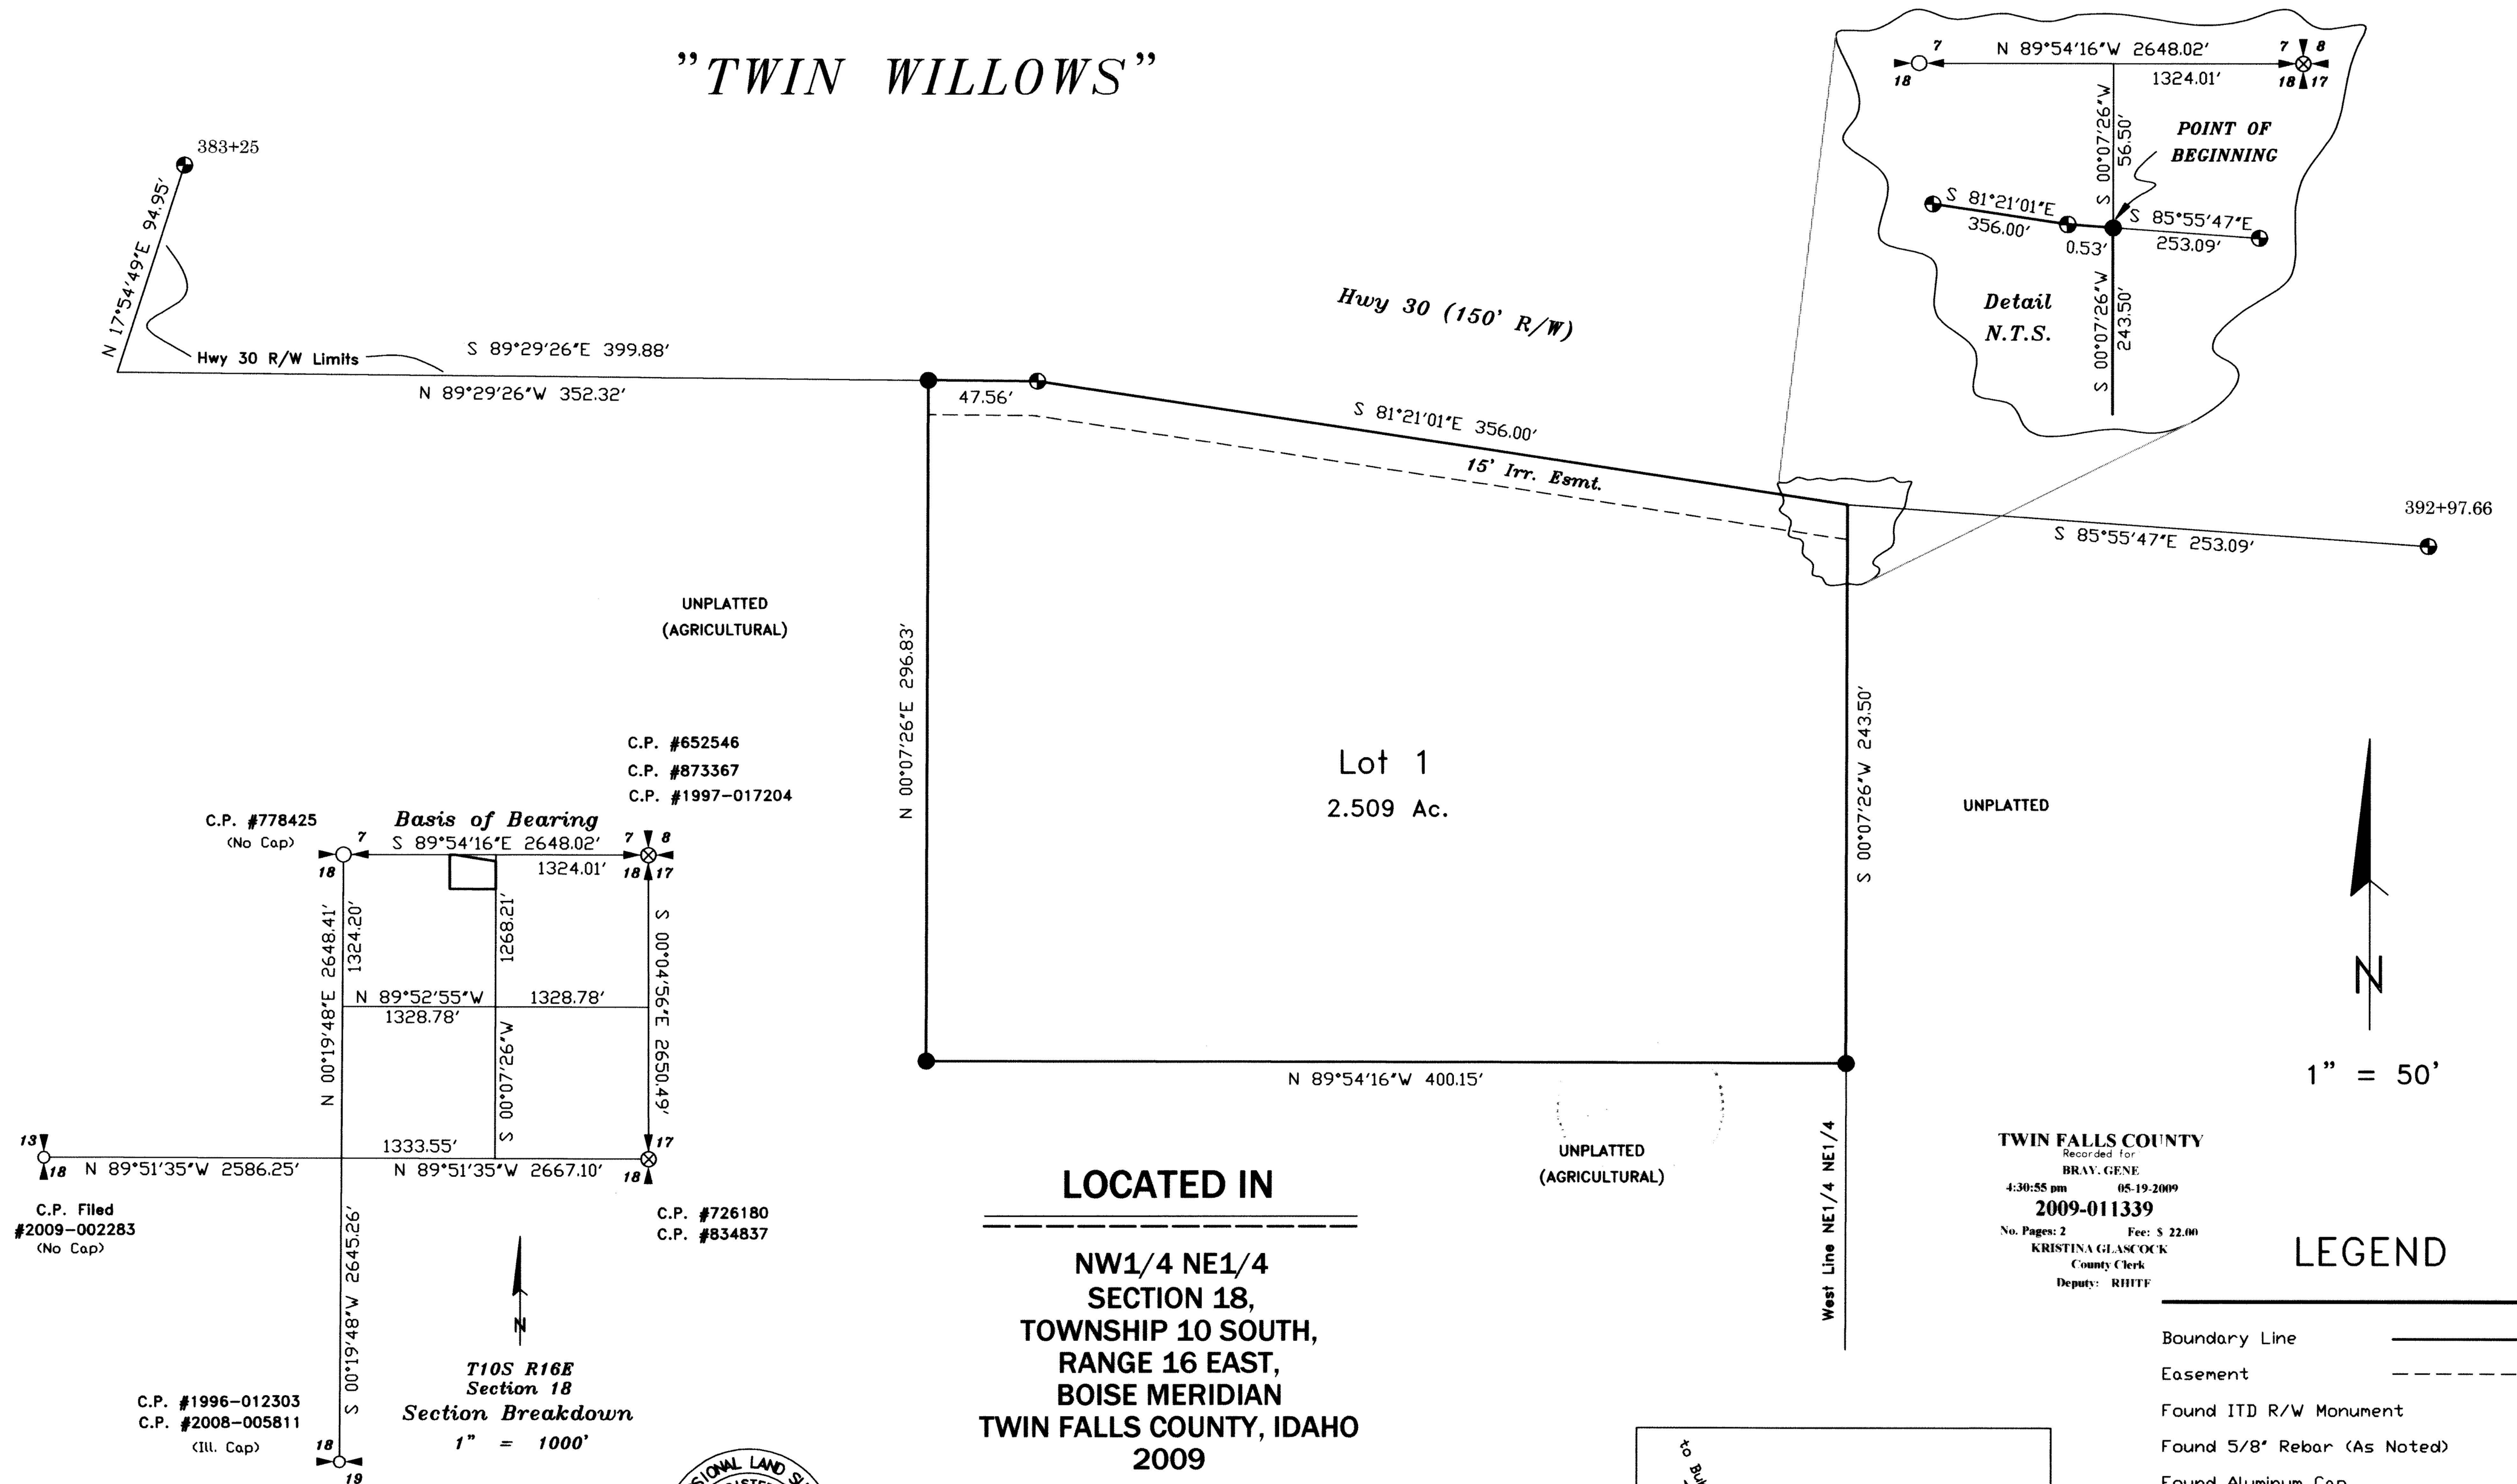

C.P. Filed
#2009-002283
(No Cap)

C.P. #1996-012303
C.P. #2008-005811
(Ill. Cap)

C.P. #652546
C.P. #873367
C.P. #1997-017204

C.P. #726180
C.P. #834837

TWIN FALLS COUNTY
Recorded for
BRAY, GENE
4:30:55 pm 05-19-2009
2009-011339
No. Pages: 2 Fee: \$ 22.00
KRISTINA GLASCOCK
County Clerk
Deputy: RHITF

LEGEND


Boundary Line	—————
Easement	- - - - -
Found ITD R/W Monument	⊙
Found 5/8" Rebar (As Noted)	○
Found Aluminum Cap	⊗
Found 1/2" Rebar (As Noted)	○
Set 5/8" Rebar & Cap	●

LOCATED IN
NW1/4 NE1/4
SECTION 18,
TOWNSHIP 10 SOUTH,
RANGE 16 EAST,
BOISE MERIDIAN
TWIN FALLS COUNTY, IDAHO
2009

HEALTH CERTIFICATE


SANITARY RESTRICTIONS AS REQUIRED BY IDAHO CODE, TITLE 50, CHAPTER 13 HAVE BEEN SATISFIED. SANITARY RESTRICTIONS MAY BE REIMPOSED, IN ACCORDANCE WITH IDAHO CODE TITLE 50, CHAPTER 13, SECTION 50-1326, BY ISSUANCE OF A CERTIFICATE OF DISAPPROVAL.

5/1/09 *[Signature]*
DATE ENVIRONMENTAL HEALTH SPECIALIST
SOUTH CENTRAL DISTRICT HEALTH DEPARTMENT

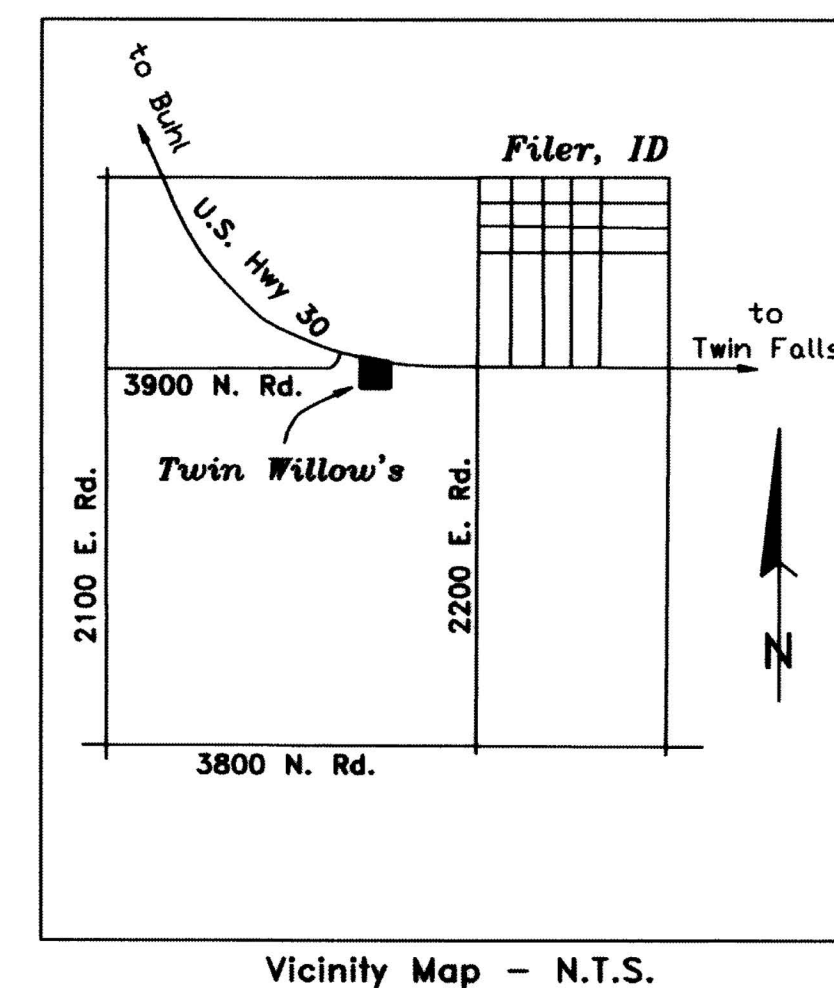

-NOTES-

- "TWIN WILLOWS" IS A ONE (1) LOT SUBDIVISION.
- LOT 1 HAS EXISTING IMPROVEMENTS THAT SHALL BE EXEMPT FROM COMPLIANCE WITH ANY C.C.&R.'s. IN THE EVENT THAT SAID IMPROVEMENTS ARE DESTROYED OR RAZED, ANY FUTURE CONSTRUCTION MUST COMPLY WITH ALL APPLICABLE TWIN FALLS COUNTY AND CITY OF FILER CODES.
- LOT 1 HAS AN EXISTING DRIVEWAY. ANY FUTURE DRIVEWAY CONSTRUCTION MUST BE APPROVED BY TWIN FALLS HIGHWAY DISTRICT AND THE CITY OF FILER.
- LOT 1 HAS AN EXISTING SEPTIC SYSTEM AND IS SUBJECT TO SANITARY RESTRICTIONS ON FILE AT SOUTH CENTRAL DISTRICT HEALTH. NO NEW PERMITS FOR SEPTIC SYSTEMS WILL BE ISSUED UNLESS THEY CONFORM TO SAID RESTRICTIONS.
- Right-of-Way information is based upon Fed. Aid Project No. F-2361(11) Dated March 20, 1970

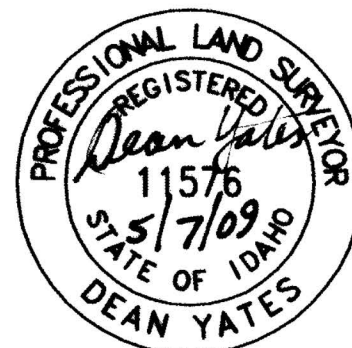

Pinnacle Land Surveying 1616 Addison Ave. E. Twin Falls, ID 83301 (208) 735-2550 Dean Yates - P.L.S. 11576	
"Twin Willows" Subdivision	
LOCATED IN: NW1/4 NE1/4, Section 18, T. 10 S., R. 16 E., B.M.	
DATE: 4/6/09	REVISIONS:
JOB NO.: 039-08	SHEET NO.: 1 OF 2