

State of Utah } 33
County of Weber }

The Utah Construction Co. a corporation under the laws of Utah and authorized to do business in the State of Idaho, does hereby certify that it is the owner of such parts of Sections 9 and 16, T.11S. R.18E.B.M. in Twin Falls County, Idaho, as are subdivided into lots by the attached plat, and is hereby subdividing said parts of Sections 9 and 16 for the purpose of establishing lot lines with boundaries which will promote the irrigation thereof from the ditches now constructed thereat.

It further certifies that the acreage marked upon said plat is the gross acreage, in such lots and does not represent the net acreage after deducting the roads, canals laterals and ditches.

Said corporation does hereby dedicate to public use the roads upon said parts of said section along the boundaries thereof as are now laid out and being used, and does hereby dedicate to the owners of land and users of water upon such parts of said sections, under their several water rights under the Twin Falls Canal Company (so far as its right to do so exists) the right to the use of said canals, laterals and ditches to the extent of their necessary use therefrom, provided said users shall maintain and repair the same in proportion to their several acreages and rights to use for irrigation purposes.

Witness the subscription of its corporate name by its corporate officers, duly authorized, this 18th day of December, 1929



Attest: L.S. Corey
Secretary.

The Utah Construction Co.,
By W.H. Watts,
President.

State of Utah } 35
County of Weber }

On this 18th day of December, 1929, before me H.B. Mc Cune, a notary public in and for the County and State aforesaid, personally appeared L.S. Corey, known to me to be the secretary of the corporation that executed the foregoing instrument and acknowledged to me that such corporation executed the same.

Witness my hand and notarial seal the day and year in this certificate first above written.

H. B. Mc Cune
Notary Public, residing at Ogden, Utah.

My commission expires



State of Idaho } 33
County of Twin Falls }

I hereby certify that this instrument was filed for record at request of Geo. Herriott at 31 minutes past 4 o'clock P.M. this 23rd day of December A.D. 1929, in my office, and duly recorded in Book 4 of Plats of page 43.

Harry C. Parsons
Ex Officio Recorder
Chas. Dietrich
Deputy


Instrument # 222471

Fees \$ 3.50

Return to

MAP OF THE UTAH CONSTRUCTION CO'S SUBDIVISION of parts of Sections 9 & 16 T.11S. R.18E.B.M. TWIN FALLS COUNTY - IDAHO

SCALE 1"=400'

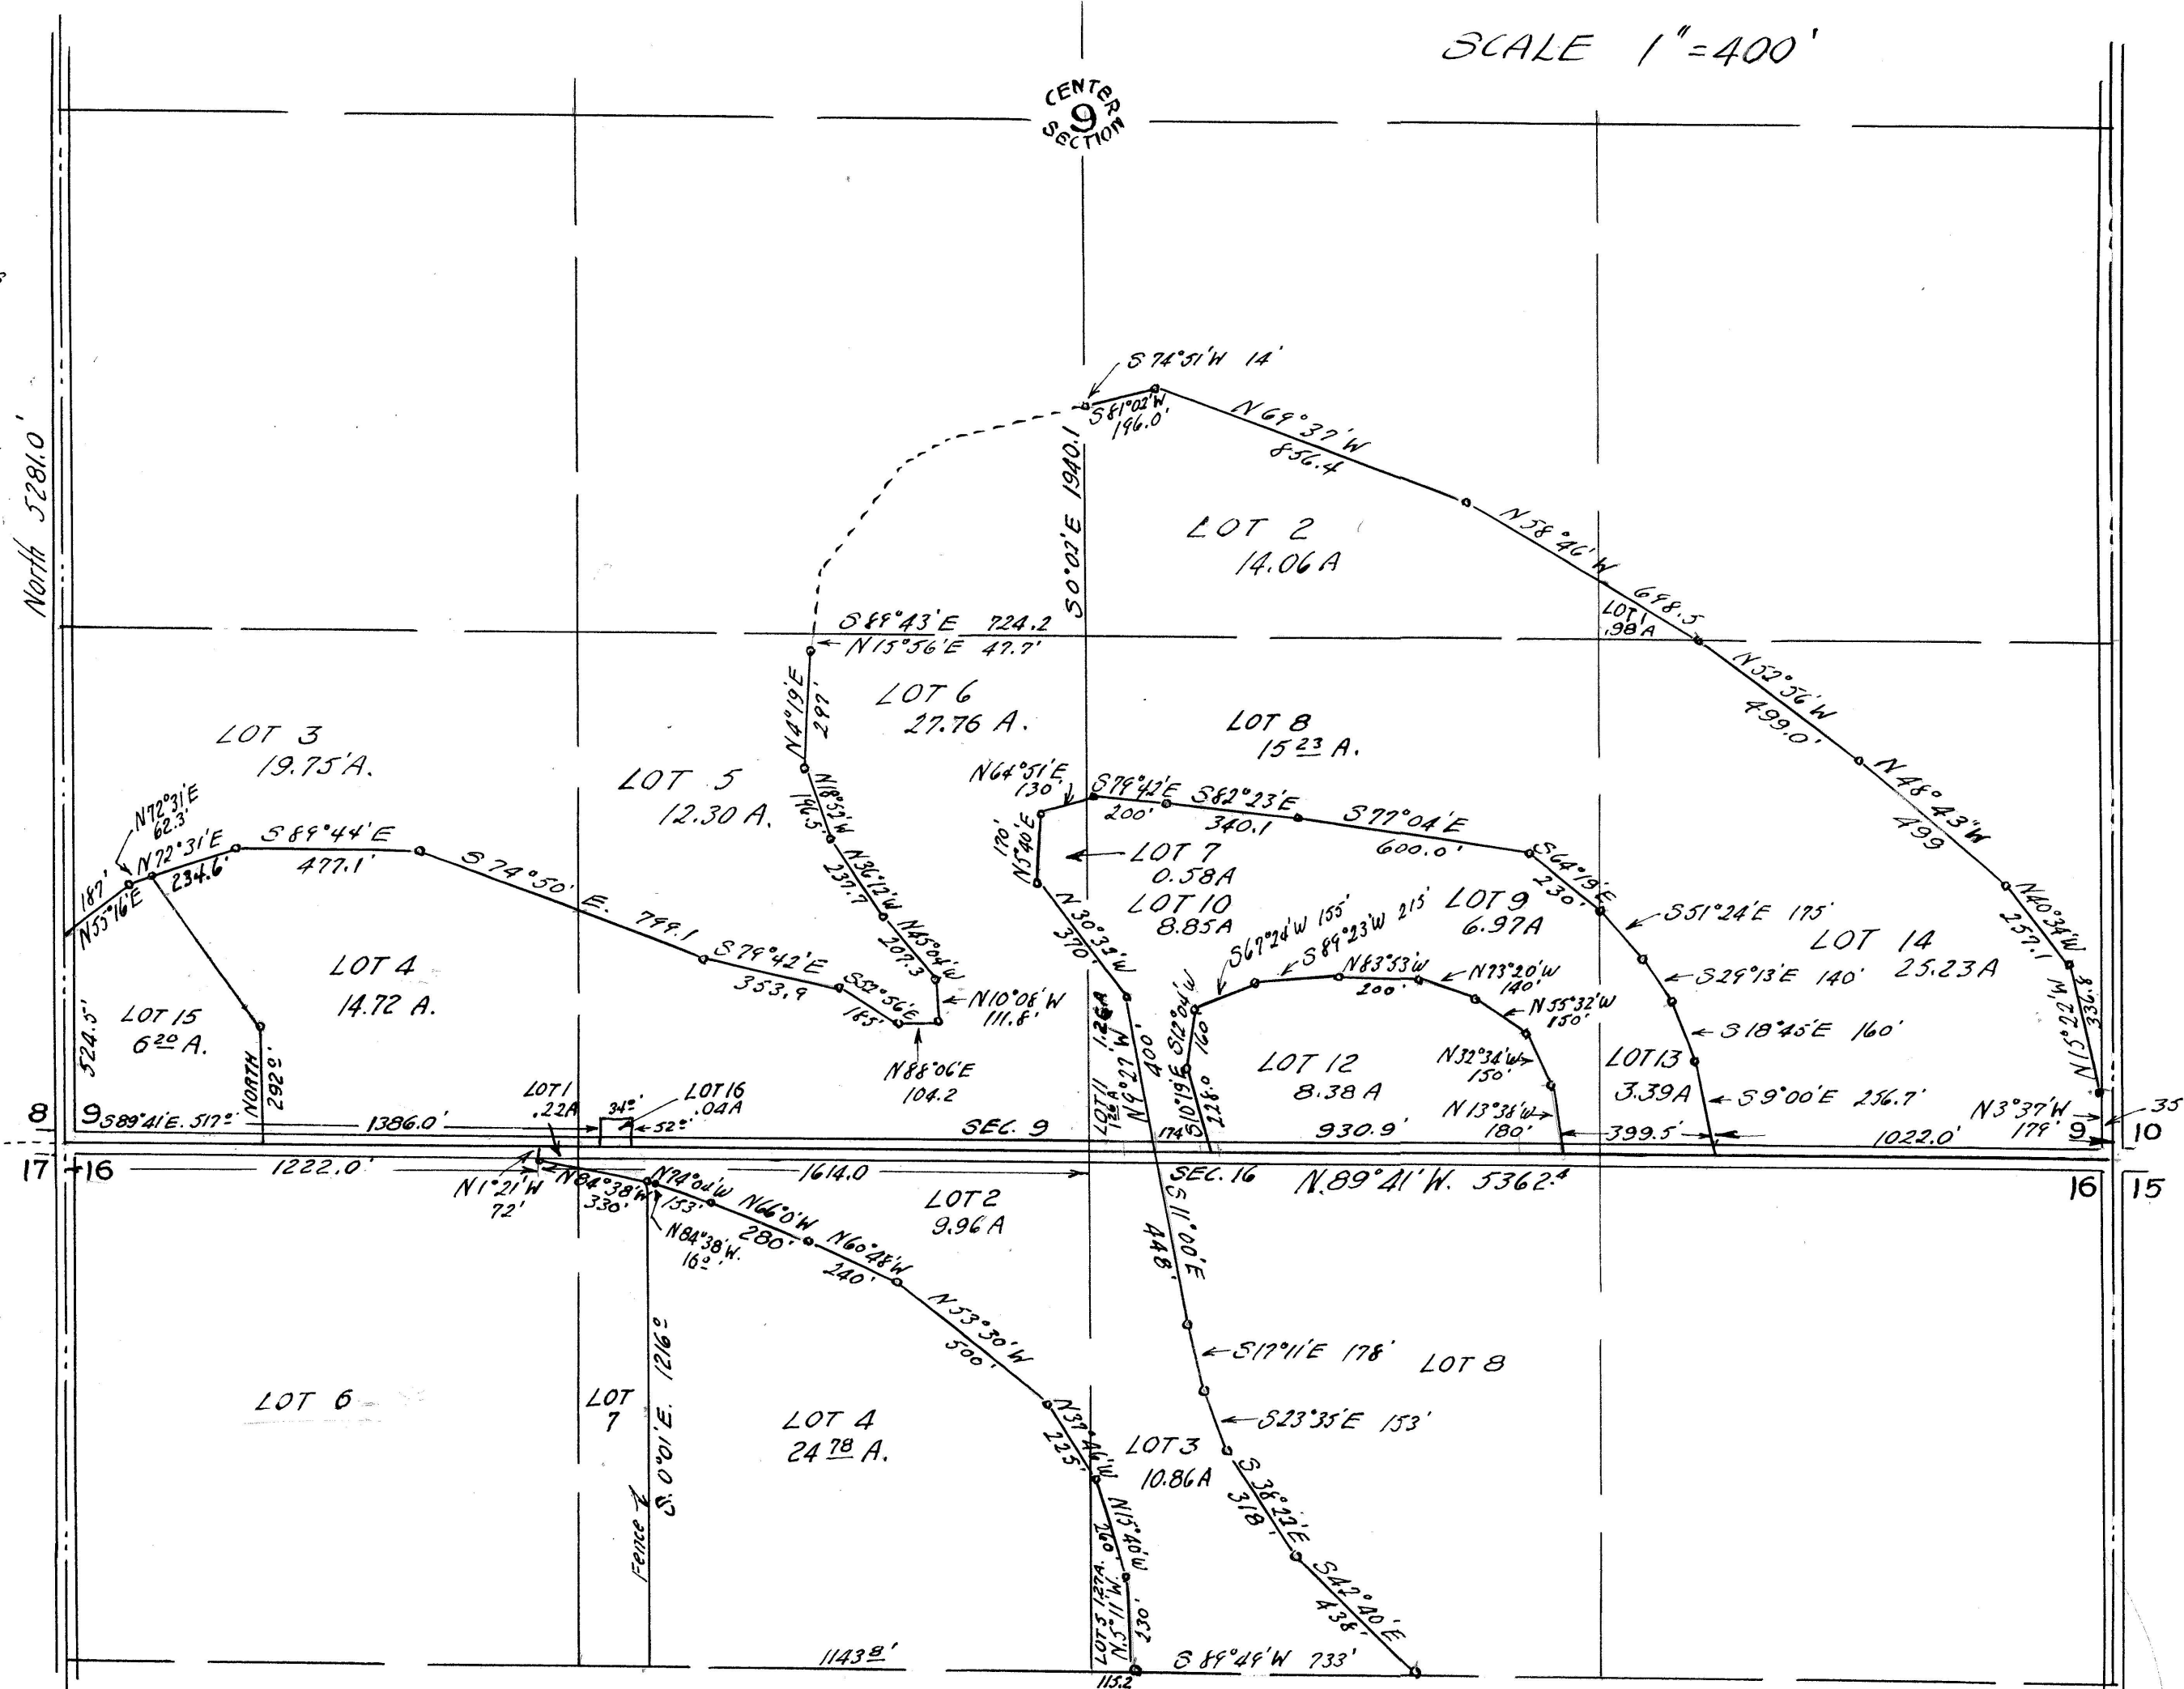

I hereby certify that this map was made from notes taken during an actual survey made October 26th - November 8, 1929, and correctly shows position of points indicated hereon.

W. N. Gibb
Licensed Engineer

This plat revised May - 7th 1930

Twin Falls County, Idaho
Recorded for:
HERRIOTT, GEO
09:00:00 am Dec. 23, 1929
0000 - 222471