


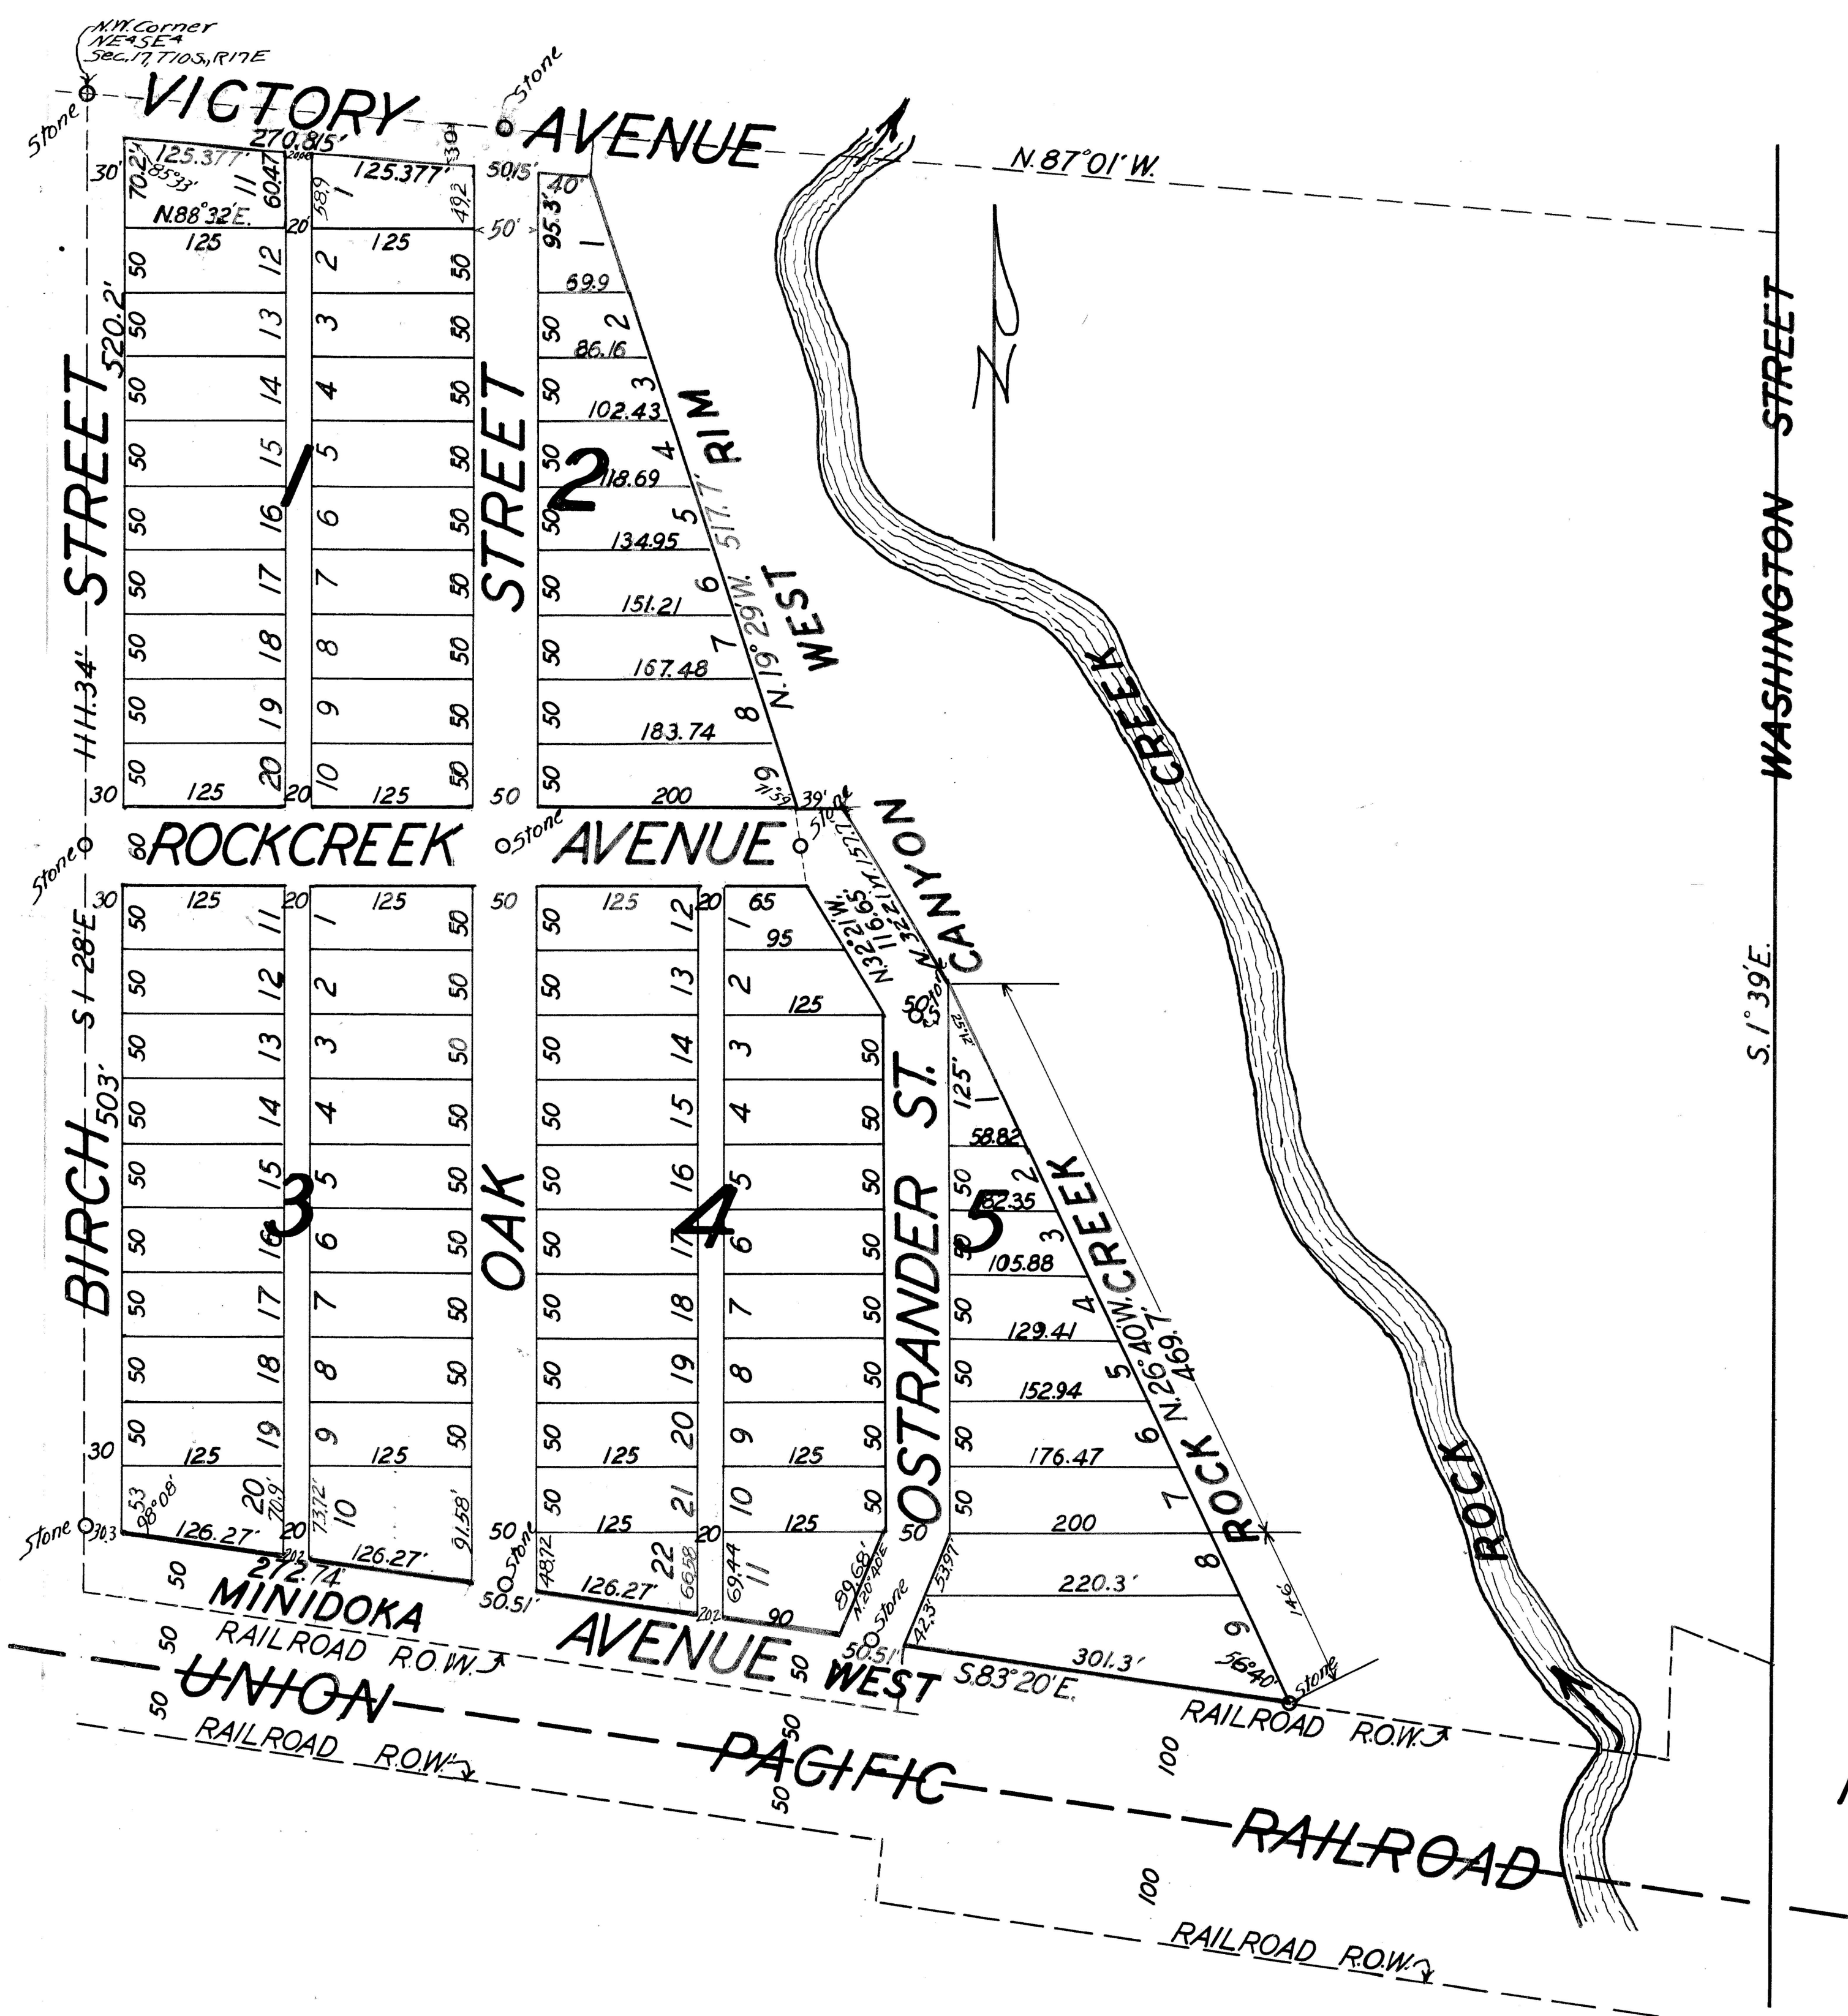

#### DEDICATION

This is to certify that the undersigned owner in fee simple of the property herein after described; that the correct description of the land included in this plat is as follows: The area contiguous to and west of the west rim of Rock Creek Canyon in NE 1/4 SE 1/4, Sec. 17, T. 10S, R. 17E, BM. in Twin Falls County, Idaho. That it is the intention of the undersigned to and me do hereby include said land in this plat; that the undersigned, do by these presents grant, bargain, sell, convey, confirm and dedicate to the public, for public use forever, all thoroughfares, streets, alleys and parks as shown on this plat.

*John E. Hayes*  
Notary Public

#### ACKNOWLEDGEMENT

STATE OF IDAHO, ss.  
County of Twin Falls, ss.

On this 14th day of February, 1951, before me, the undersigned, a Notary Public in and for said State, personally appeared \_\_\_\_\_ and \_\_\_\_\_

known to me to be the persons whose names are subscribed to the foregoing dedication, and acknowledged to me that they executed the same.

IN WITNESS WHEREOF, I have hereunto set my hand and affixed my official seal the day and year in this certificate first above written.

*Carstam J. Leiser*  
Notary Public

#### SURVEYOR'S CERTIFICATE

This is to certify that I, JOHN E. HAYES, A duly qualified surveyor, surveyed the land described in this plat, namely, The area west of Rock Creek Canyon in the NE 1/4 SE 1/4, Sec. 17, T. 10S, R. 17E, BM.

and designated herein as "Victory Subdivision" and that this plat is a true and correct representation of said survey as made and staked by me on said land.

*John E. Hayes*  
Surveyor

#### ACKNOWLEDGEMENT

STATE OF IDAHO, ss.  
County of Twin Falls, ss.

On this 25 day of November, 1950, before me, the undersigned, a Notary Public in and for said State, personally appeared JOHN E. HAYES, known to me to be the person whose name is subscribed to the foregoing surveyor's certificate, and acknowledged to me that he executed the same.

IN WITNESS WHEREOF, I have hereunto set my hand and affixed my official seal the day and year in this certificate first above written.

*Thomas P. Wolfe*  
Notary Public

#### CITY'S ACCEPTANCE

The foregoing plat was duly accepted and approved by the Board of Commissioners of the City of Twin Falls, Idaho, on the 16 day of April, 1951.

Attest: *Carstam J. Leiser* City Clerk *James L. Seem* Chairman

#### CITY ENGINEER'S APPROVAL

The undersigned hereby certifies that the property described in this plat lies within one mile of the City of Twin Falls, Idaho, and that this plat has been examined by the undersigned, and is in all respects approved.

Dated this 3 day of April, 1951.  
*Carstam J. Leiser* City Clerk *W. L. Lesher* City Engineer

#### COUNTY SURVEYOR'S CERTIFICATE

This is to certify that the undersigned has checked the foregoing plat and computations for making the same and has determined that they comply with the laws of the State of Idaho relating thereto.

Dated this 15th day of December, 1951.  
*W. L. Lesher* County Surveyor

#### COUNTY COMMISSIONERS' ACCEPTANCE

The foregoing plat was duly accepted and approved by the Board of Commissioners of the County of Twin Falls, Idaho, on the \_\_\_\_\_ day of \_\_\_\_\_, 19\_\_\_\_.

Attest: \_\_\_\_\_ Clerk \_\_\_\_\_ Chairman

#### COUNTY RECORDER'S CERTIFICATE

This is to certify that the foregoing plat was filed for record in the office of the Recorder of Twin Falls County, Idaho, this 11th day of DECEMBER, 1951, at 11:20 A. M., at the request of City of Twin Falls and duly recorded in Plat Book No. 6, at page 34.

*J. H. Stinson* Ex-Officio Recorder

(SEAL) \_\_\_\_\_ Deputy

414720

VICTORY SUBDIVISION  
IN NE 1/4 SE 1/4, SEC. 17, T. 10S, R. 17E, BM.  
TWIN FALLS, IDAHO.  
1"=100'

Twin Falls County, Idaho  
Recorded for:  
TWIN FALLS, CITY OF  
09:00:00 am Dec. 01, 1951  
0000-414720