

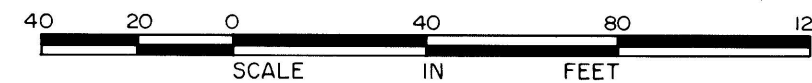
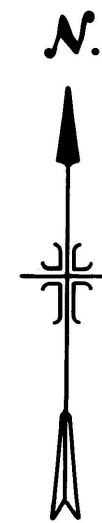


PLAT SHOWING
VILLA VISTA SUBDIVISION NO. 3
A RESUBDIVISION OF
BLOCK 6 OF VILLA VISTA SUBDIVISION NO. 2
TWIN FALLS COUNTY, IDAHO
1983

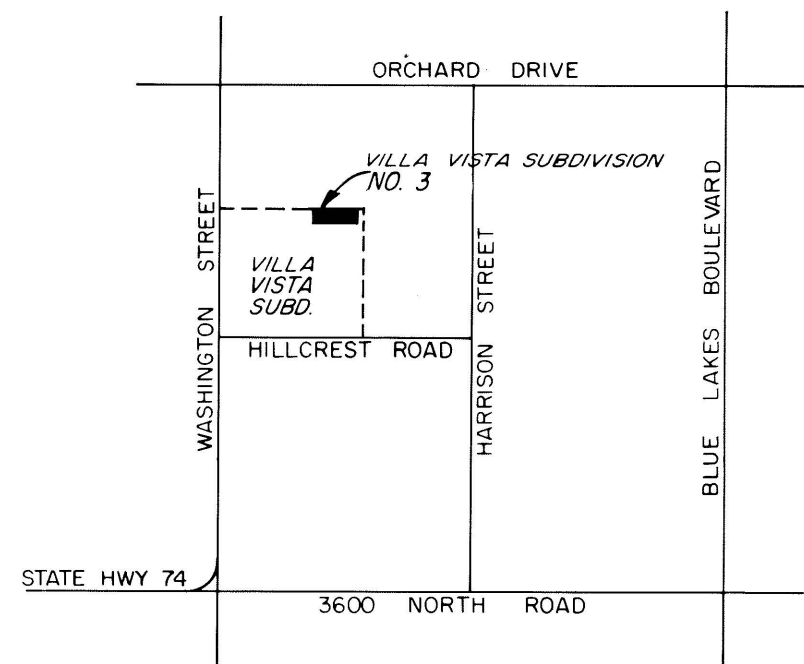

CURVE DATA						
CURVE	R	Δ	T	L	CH. L.	CH. BEARING
C-1	10.00'	92°03'27"	10.37'	16.07'	14.40'	S.45°38'04"W.
C-2	10.00'	88°01'16"	9.66'	15.36'	13.90'	N.44°19'35"W.

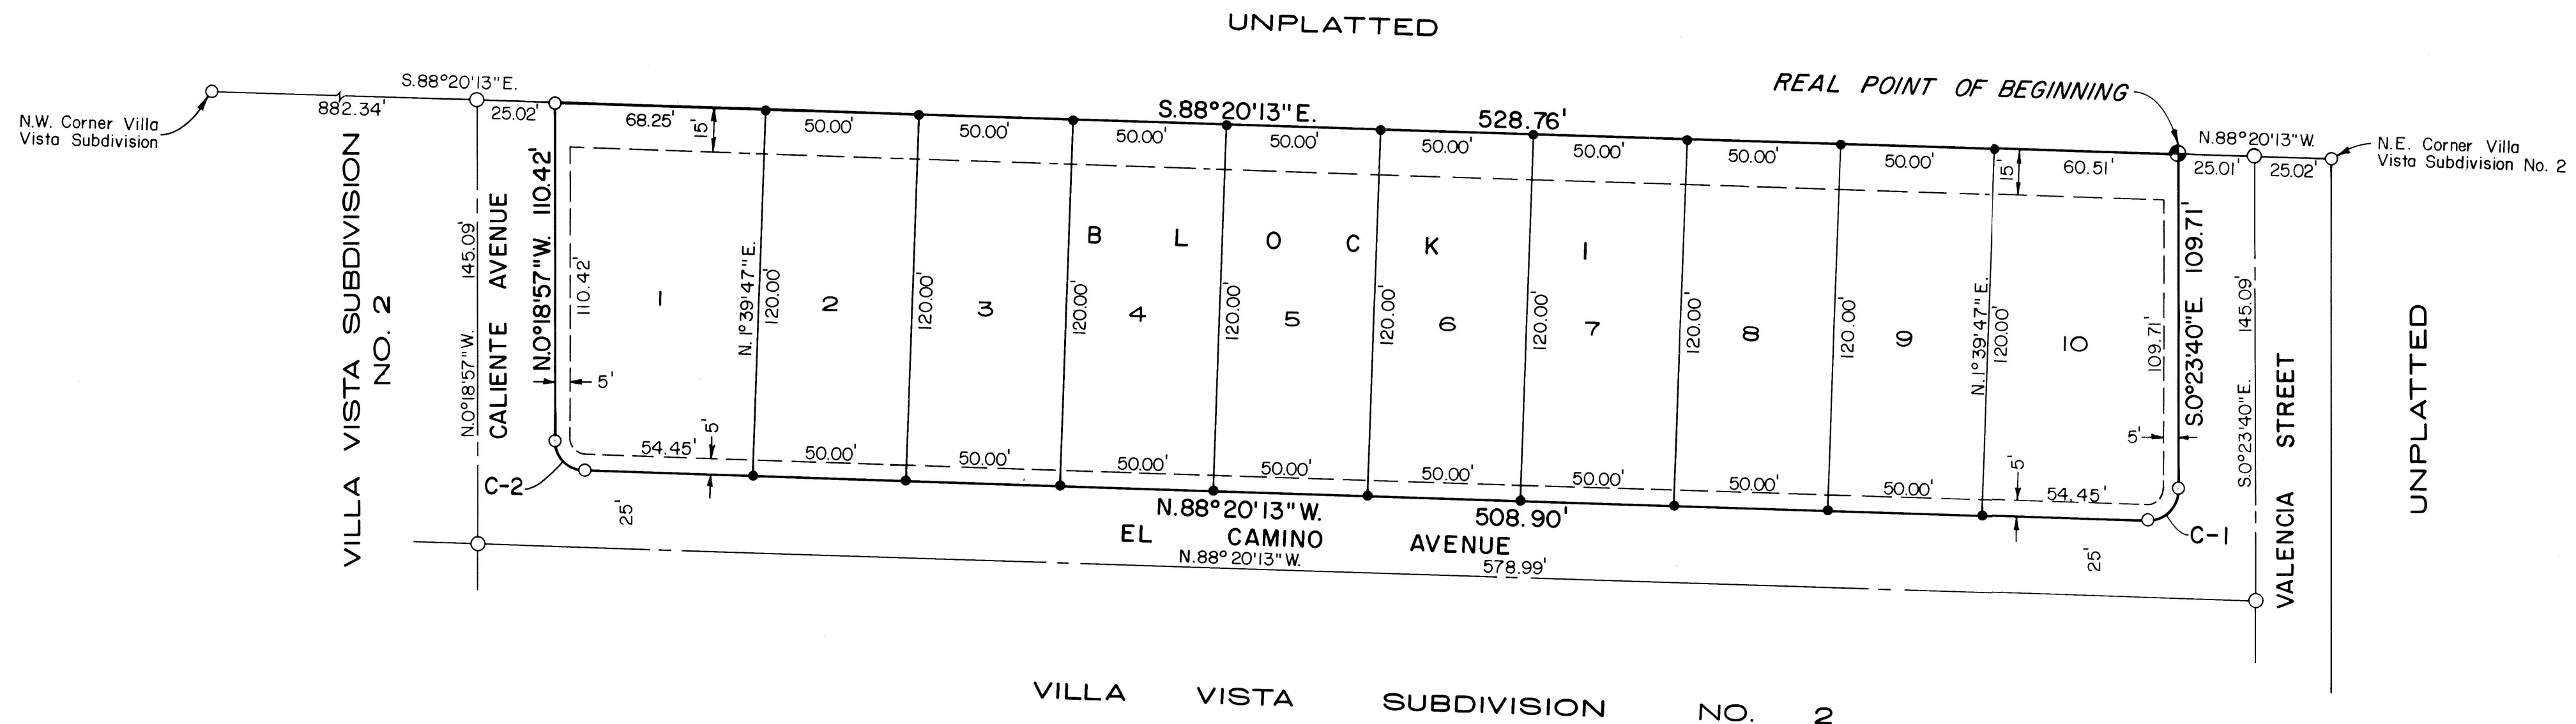

LEGEND

- Boundary Line
- ⊙ Brass Cap
- 3/4" x 30" Iron Pin
- 5/8" x 30" Iron Pin
- 1/2" x 24" Iron Pin
- Public Utilities, Irrigation, and Drainage Easements

Twin Falls County, Idaho
Recorded for:
WATSON CONSTRUCTION
09:00:00 am May 01, 1983
0000 - 839825

J-U-B ENGINEERS, INC.
Engineers Surveyors Planners
Twin Falls, Idaho