


I John L. Hoffman do hereby certify that the survey of subdivision shown on this plat and designated as the "First Amended Plat to Williams Addition to Buhl, Idaho" was made by me or under my direction.
 And I further certify that the accompanying plat correctly represents the survey as made.
 In witness whereof I have hereunto set my hand and seal this 15 day of July AD 1947

[Signature]
 Registered Engineer

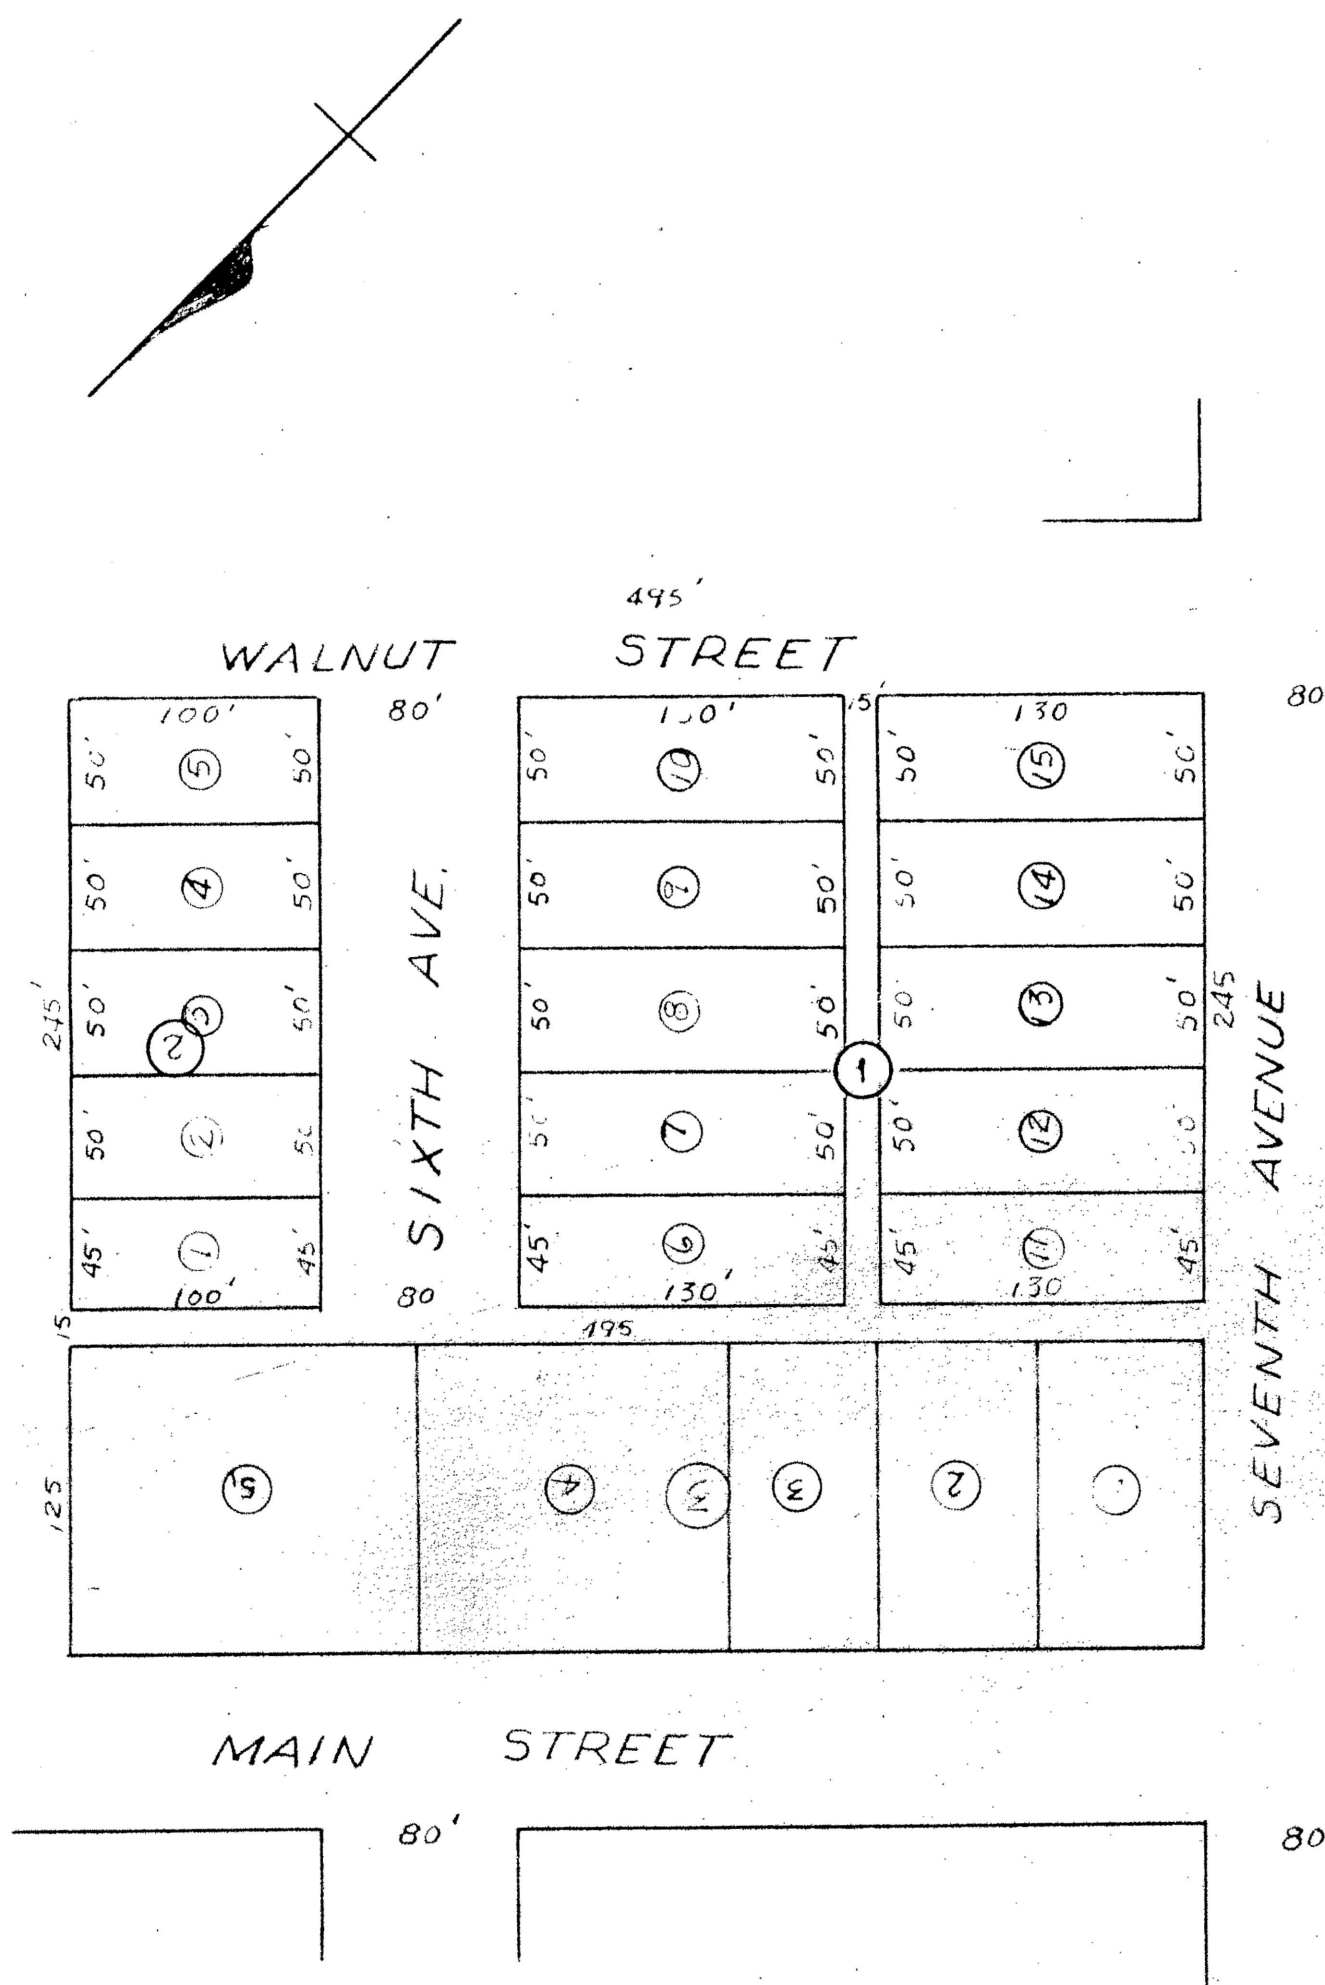

Know all men by these present: That we Samuel A. Williams and Millie Williams husband and wife do hereby certify that we are the owners of the subdivision shown on this plat and designated as the "First Amended Plat to Williams Addition to Buhl, Idaho." Described as follows: Lots one to fifteen the same being all of Lot Six of Williams Addition to Buhl, Idaho.
 And be it further known: That we hereby dedicate all streets and alleys shown on this plat to the use of the public forever.
 In witness whereof we hereunto set our hands and seals this 15 day of July AD 1947

State of Idaho }
 County of Twin Falls } ss *Millie Williams*

On this 15 day of July, AD 1947 before me a Notary Public in and for said county, personally appeared Samuel A. Williams and Millie Williams, known to me to be the persons whose names are subscribed to the foregoing instrument and acknowledged to me they executed same.
 In witness whereof I have set my hand and affixed my official seal this day and year above written.

[Signature]
 Notary Public

Approved this 15 day of July AD 1947

 Mayor

 City Clerk

#377655
S. A. Williams
Jan 8, 1948
5 Off. Plats 69
C. A. Buhl
James L. ...

FIRST AMENDED PLAT TO WILLIAMS ADDITION TO BUHL, IDAHO

SURVEYED BY
ENGINEER SERVICES
 SCALE 1" = 100'
 JUNE 28, 1947