


BUHL TOWNSITE.

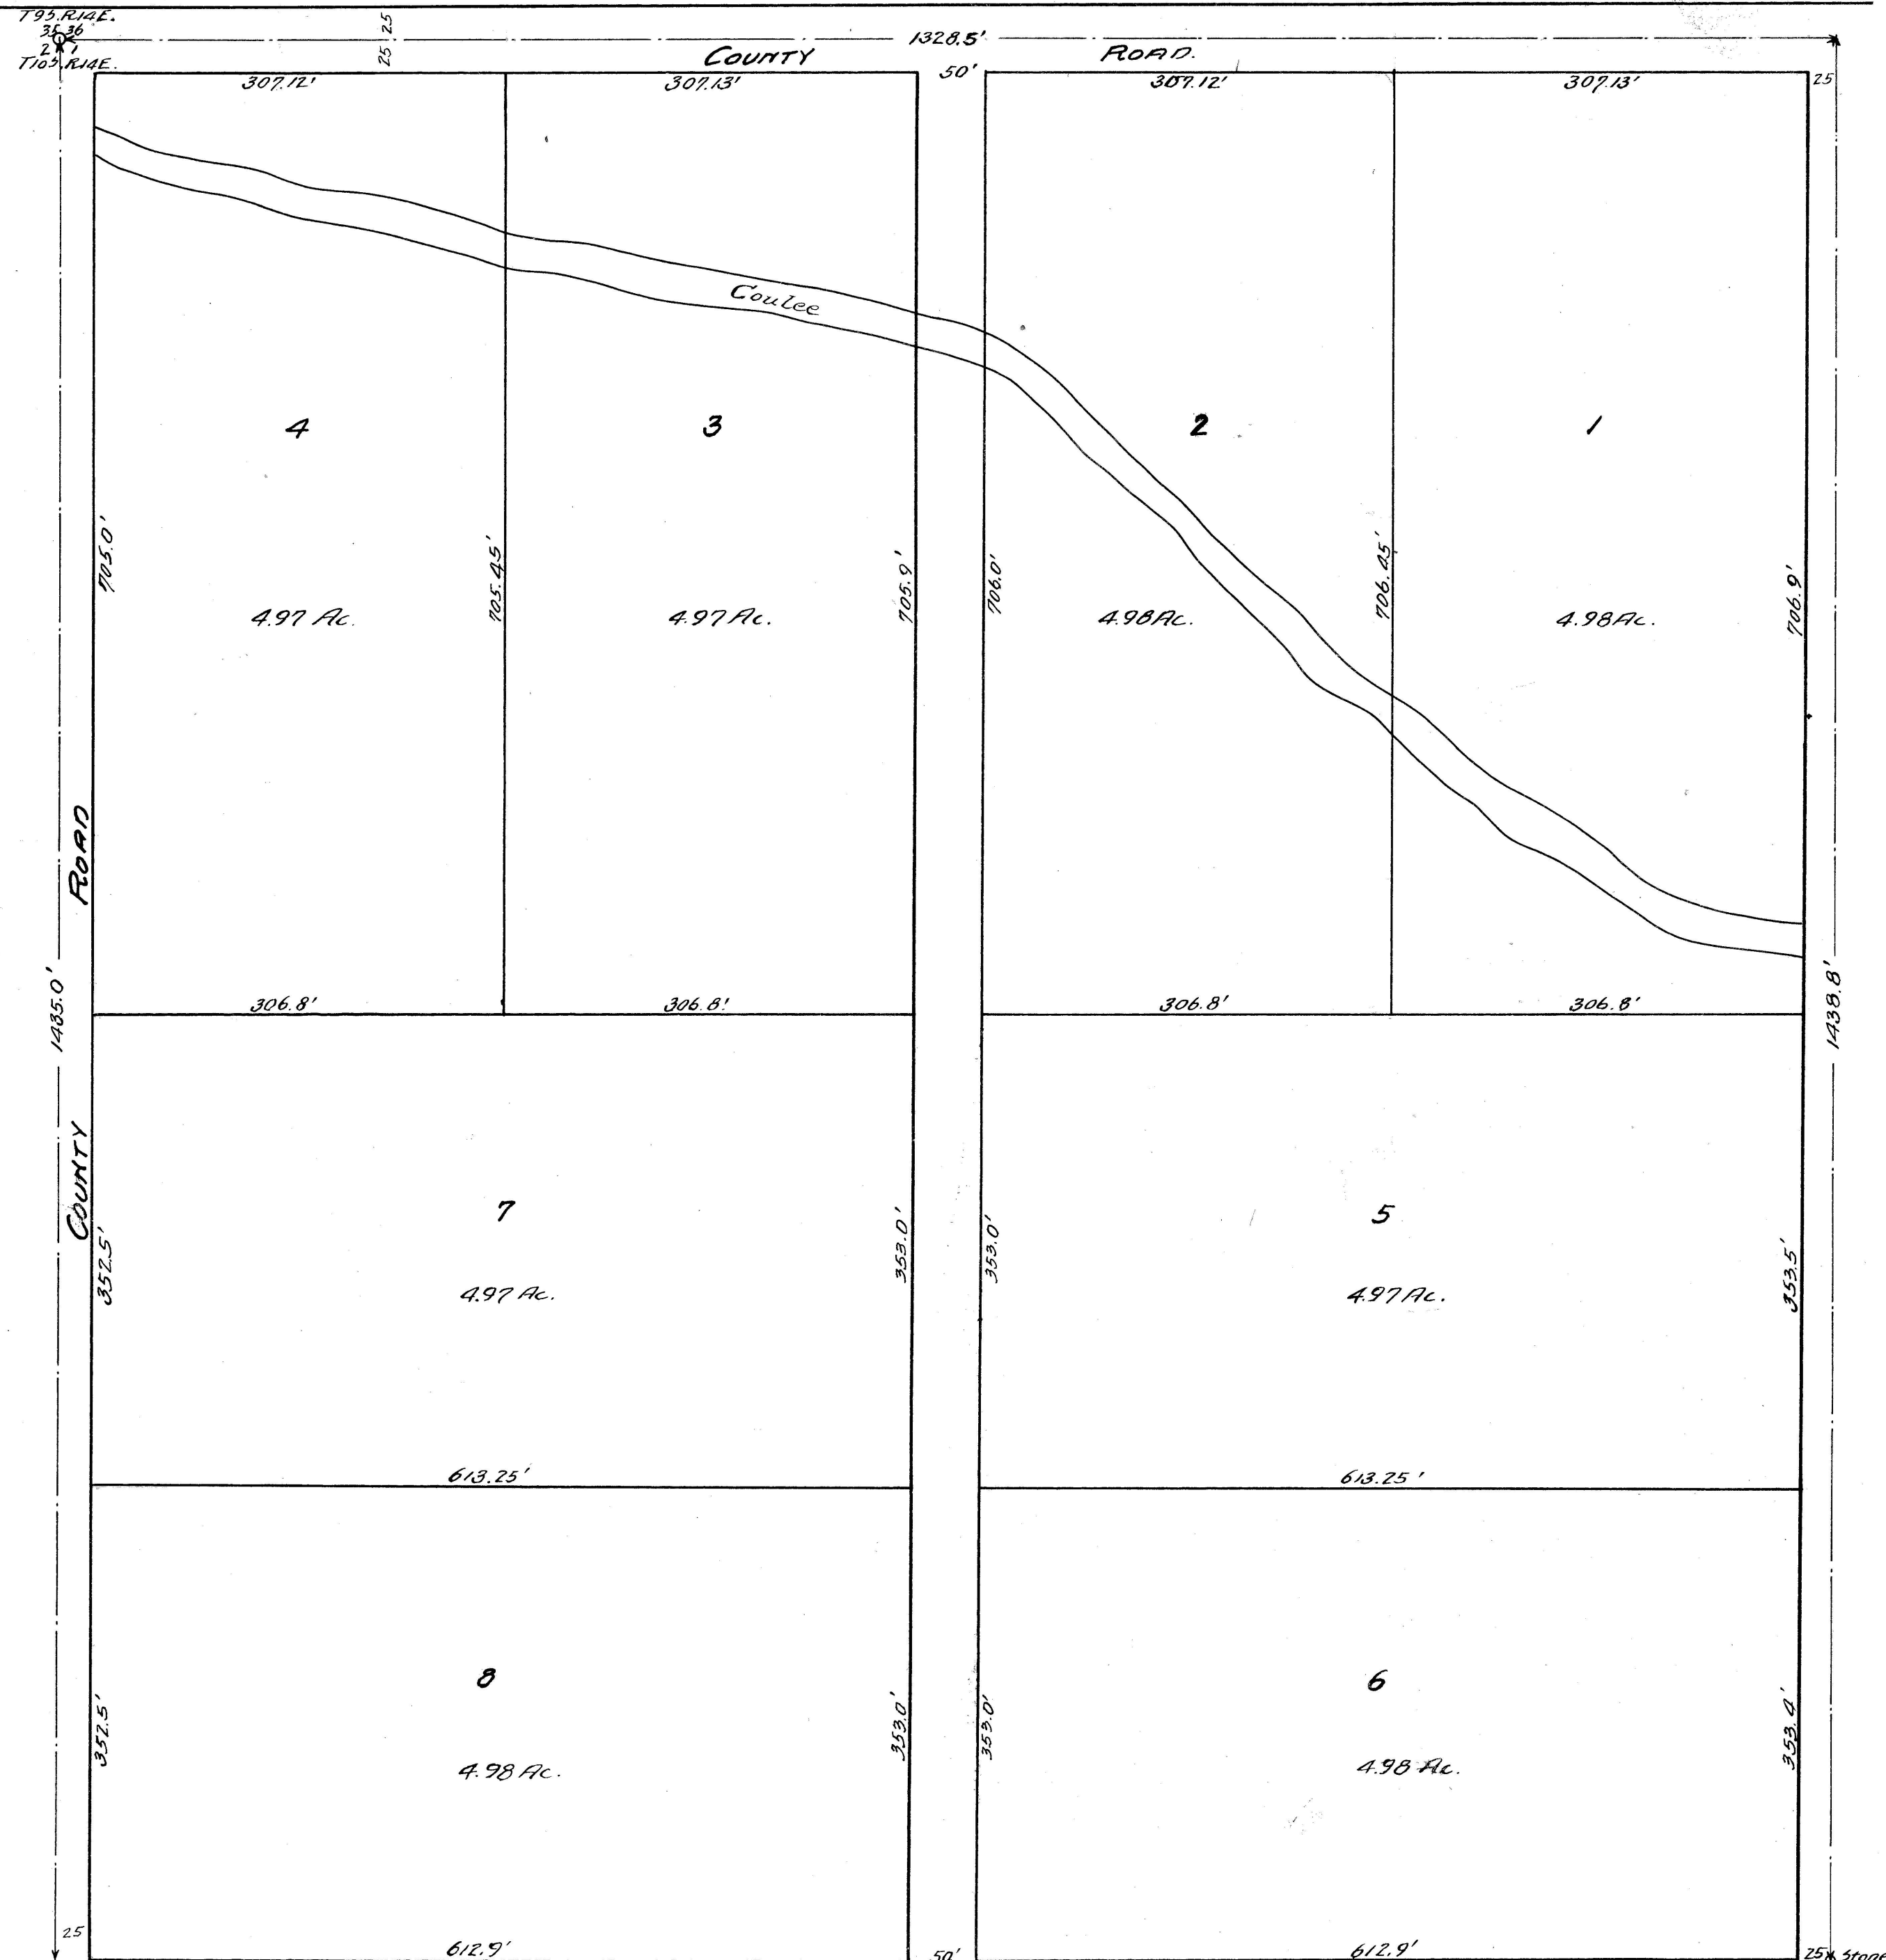

PLAT OF WILLIAMS' SUBDIVISION ADJOINING BUHL TOWNSITE. IN LOT 4, SEC. 1, T10S, R14E.

STATE OF IDAHO }
COUNTY OF TWIN FALLS } ss.

I hereby certify that I am the person who surveyed Lot 4, Sec. 1, T10S, R14E, B.M. and that the accompanying plat is a true and correct representation of the same as laid out upon the ground.

E.V. BERG
Engineer

Subscribed and sworn to before me
this 18th day of Sept. 1908.

R.H. COST
Notary Public

My commission expires Apr. 18th 1910.

SEAL
OF
NOTARY PUBLIC

STATE OF IDAHO }
COUNTY OF TWIN FALLS } ss.

KNOW ALL MEN, BY THESE PRESENTS, that I the undersigned do hereby certify that the following is a true and correct description of the land included in the Williams Subdivision, which is included herewith; said land being shown and described as Lots of Sec. 1, T10S, R14E, B.M. And I do further certify that it is my intention to include the same in the said plat thereof and that in consideration of the filing of said plat by the County Recorder of Twin Falls Co. Idaho, and the acceptance by the public of said streets shown on said plat, do hereby give and grant to the public forever in fee simple, such portion of said premises platted as are on the said plat set aside for streets for public use forever.

E.B. WILLIAMS

STATE OF IDAHO }
COUNTY OF TWIN FALLS } ss.

On this day of September, 1908, before me R.H. Cost a Notary Public in and for said county personally appeared E.B. WILLIAMS known to me to be the person whose name is subscribed to the foregoing dedication of plat, acknowledged to me that he executed the same.

In witness whereof I have hereunto set my hand and affixed my official seal, the day and year in this certificate first above written.

R.H. COST
Notary Public

My commission expires Apr. 13, 1910.

SEAL
OF
NOTARY PUBLIC

STATE OF IDAHO }
COUNTY OF TWIN FALLS } ss.

I hereby certify that this instrument filed for record at request of E.V. BERG, at 30 minutes past 3 o'clock P.M. this 18th day of Sept. A.D. 1908 in my office, and duly recorded in book of page.

H.J. WEST
Ex Officio Recorder
Fees \$3.50 Paid Deputy

Twin Falls County, Idaho

Recorded for:
BERG, E. V.

09:00:00 am Sep. 18, 1908

0000 - 008471