

AMENDED PLAT N^o 1
OF
WILLOW LANE
SUBDIVISION
AND ADDITION
SCALE
1"=100'



DEDICATION

This is to certify that the undersigned is the owner in fee simple of the property hereinafter described; that the correct description of the land included in this land is as follows: All of lot 26 and all excepting the excluded portion shown hereon of lot 25, and 1/2 of lot 27 Yeatman Addition to Twin Falls, Idaho, said lots being in NE 1/4 SW 1/4 Section 10 Township 10, South Range, 17, East Boise Meridian Twin Falls County, Idaho, that it is the intention of the undersigned to and it does hereby include said land in this plat; that the undersigned does by these presents grant, bargain, sell, convey, confirm and dedicate to the public, for public use forever, all thoroughfares, streets, and parks as shown on this plat.

Magic Valley Investment Corporation
By La Dell M. Larson
Its President

Delbert F. Thomas

Ella Thomas
Owners Lot 9 Bk 1 Willow Lane Subd.

Douglas R. Borlase

Ruth P. Borlase
Owners Lot 11 Bk 1 Willow Lane Subd.

Ronald L. Scherupp

Doris P. Scherupp
Owners Lot 12 Willow Lane Subd.

ACKNOWLEDGEMENT CORPORATION

STATE OF IDAHO } ss
County of Twin Falls

On this 18th day of July 1949, before me, the undersigned, a Notary Public in and for said State, personally appeared La Dell M. Larson known to me to be the President of the corporation that executed the foregoing dedication and acknowledged to me that such corporation executed the same. IN WITNESS WHERE OF, I have hereunto set my hand and affixed my official seal the day and year in this certificate first above written

Geo. H. Hagler
Notary Public

391651

COUNTY RECORDER'S CERTIFICATE

This is to certify that the foregoing plat was filed for record in the office of the Recorder of Twin Falls County, Idaho, this 26 day of July 1949, at 3:15 P.M. at the request of Connie Leiser and duly recorded in Plat Book N^o 6, at page 13. \$5.00 Pd

Lo. A. Bulles
Ex Officio Recorder

CERTIFICATION

This is to certify that this is a true and correct copy of AMENDED PLAT N^o 1 of WILLOW LANE SUBDIVISION.
COPIED June 10 1950 By R. L. Long
ENGINEER

Attest C. A. Bulles
Ex Officio Recorder
Deputy

ENGINEER'S CERTIFICATE

This is to certify that I, R. L. Long a duly licensed Engineer, surveyed the land described in this plat namely, all of lot 26 and all excepting the excluded portion shown hereon of lot 25, and 1/2 of lot 27 Yeatman Addition to Twin Falls, Idaho, more particularly described as follows. Beginning at NW Cor of Lot 25 Yeatman Addition, thence S 89° 47' 1/2" E 306.51 feet to a point, thence N 0° 10' 1/2" W 319.2 feet to a point, thence S 89° 47' 1/2" E 306.56 feet to a point, thence S 0° 10' 1/2" E 319.17 feet to a point, thence N 89° 47' 1/2" W 5 feet to a point, thence S 0° 10' 1/2" E 633.33 feet to a point, thence N 89° 48' W 602.92 feet to a point, thence N 89° 47' 1/2" W 5 feet to a point, thence N 89° 47' 1/2" W 5 feet to a point, thence N 0° 11' W 133.5 feet to place of beginning, located in NE 1/4 SW 1/4 Section 10 T. 10, S. 17, E. B. M. Twin Falls County, Idaho, and designated herein as AMENDED PLAT N^o 1 of WILLOW LANE SUBDIVISION and Addition to Twin Falls, Idaho, and that this plat is a true and correct representation of said survey made and staked by me on said land

R. L. Long
Engineer

ACKNOWLEDGEMENT

STATE OF IDAHO } ss
County of Twin Falls

On this 18th day of July 1949 before me, the undersigned, a NOTARY PUBLIC in and for said State, personally appeared, R. L. Long, known to me to be the person whose name is subscribed to the foregoing Engineers certificate, and acknowledged to me that he executed same. IN WITNESS WHERE OF, I have hereunto set my hand and affixed my official seal the day and year in this certificate first above written.

Norma C. Larson
Notary Public



CITY'S ACCEPTANCE

By Resolution duly adopted, the foregoing plat was duly accepted and approved by the City Council of the City of Twin Falls, Idaho this... day of July 1949,

R. J. Schwendeman
Mayor
Attest: Constance J. Leiser
City Clerk

COUNTY COMMISSIONER'S ACCEPTANCE

Approved and accepted by the Board of County Commissioners of Twin Falls County, Idaho this... day of July 1949.


A. R. Young
Chairman of Board
Attest C. A. Bulles
Clerk and Ex Officio Recorder

Approved Floyd J. See Mayers
County Surveyor

Twin Falls County, Idaho
Recorded for:
LEISER, CONNIE
09:00:00 am Jul 01, 1949
0000 - 391651

Amended Plat No 1
Willow Lane Subd
Book 6 Page 13

Lots 7-8 corrected to conform
to original 3-18-76 - see
Commissioners Journal Book 19
Page 486
H. A. Lancaster Recorder

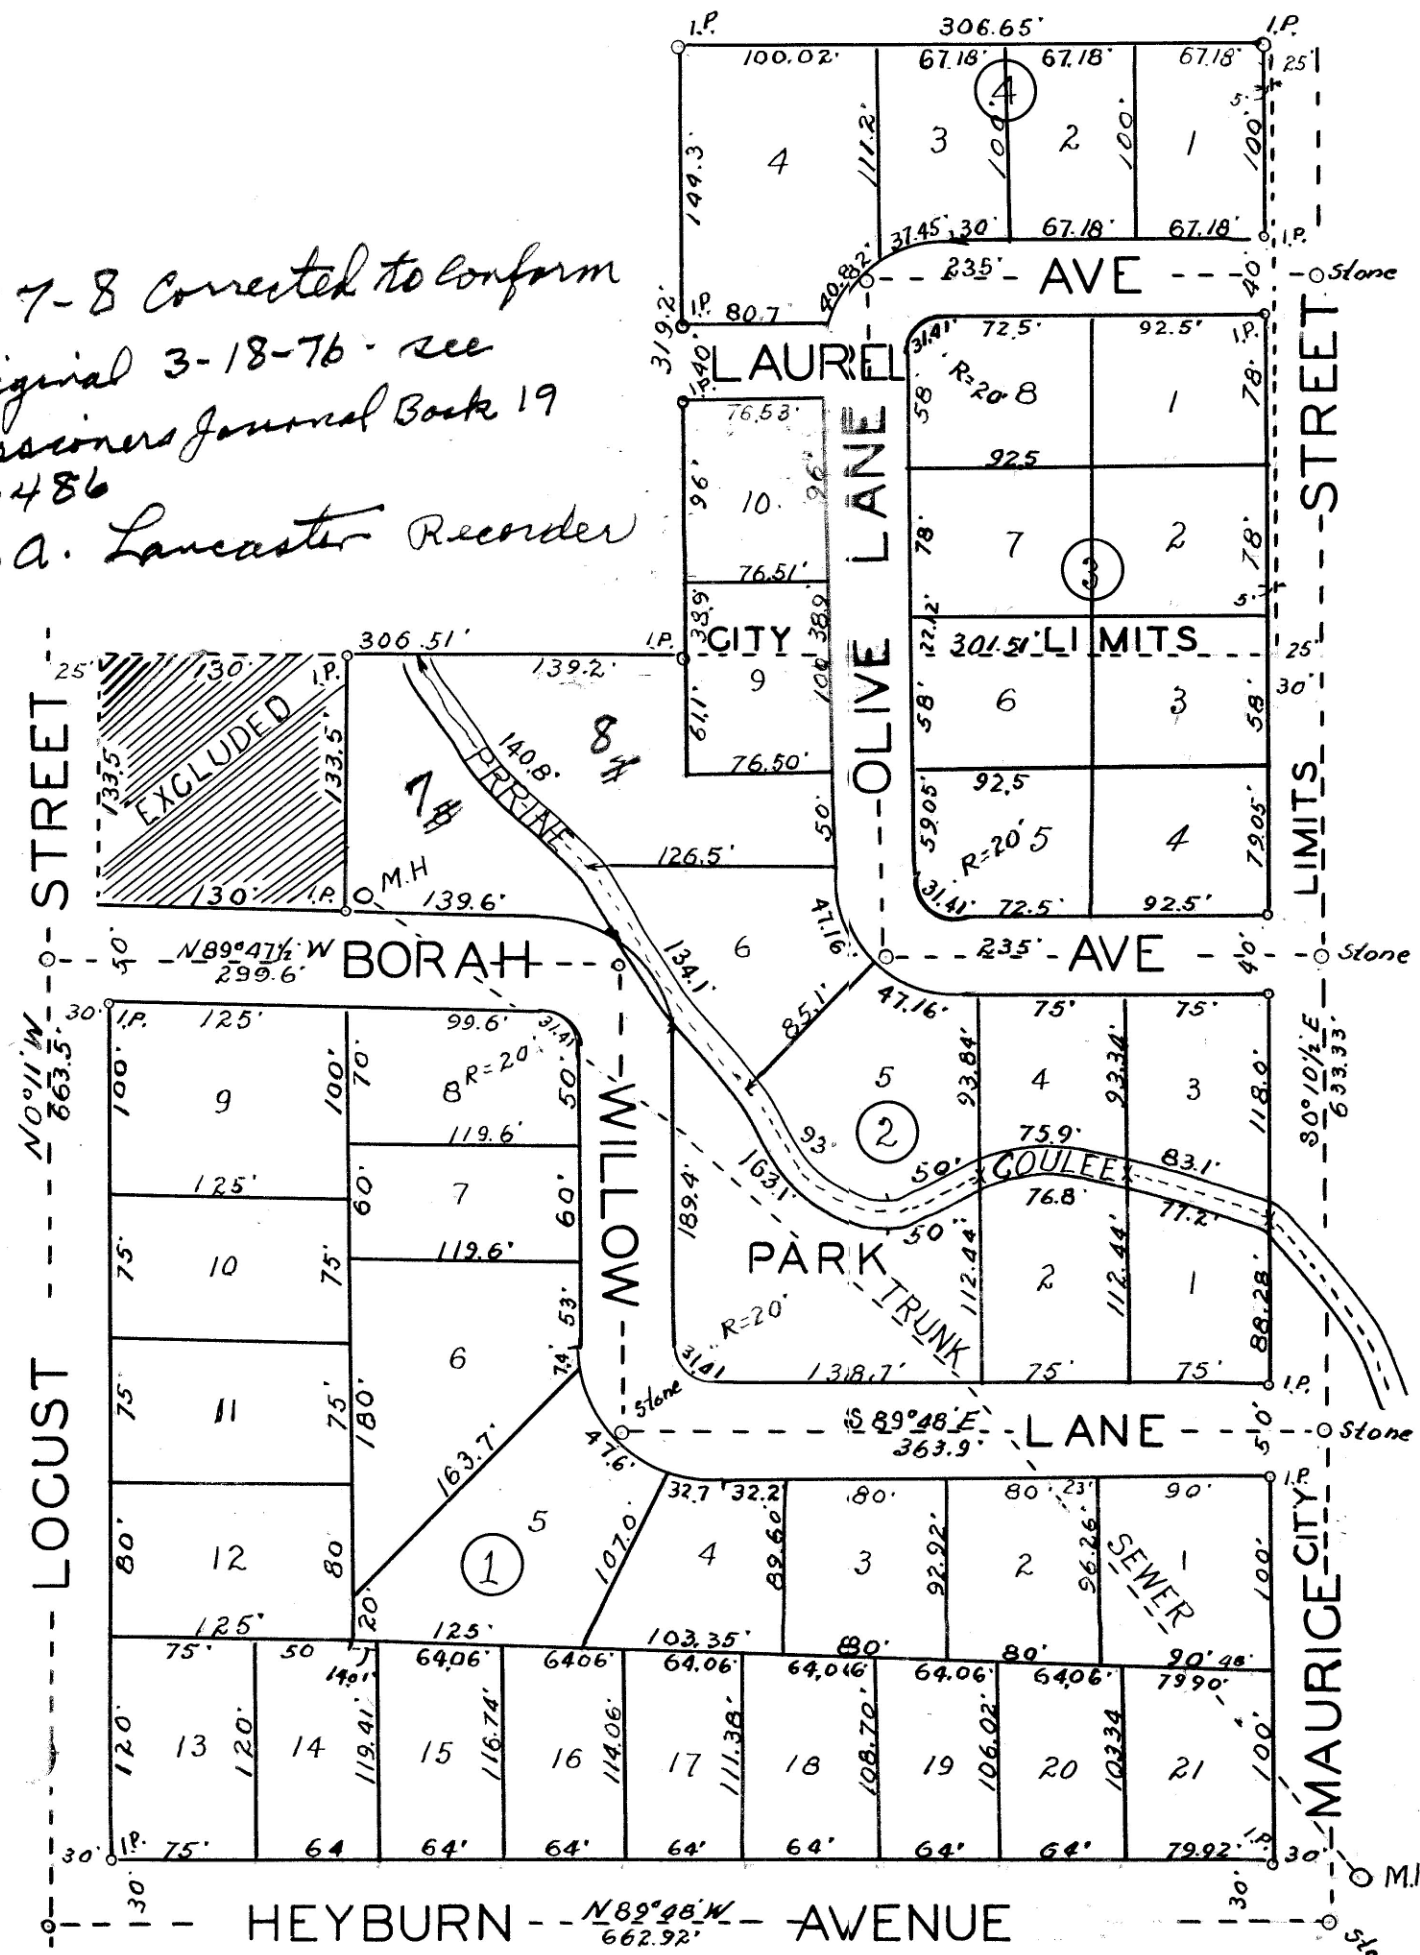

ACKNOWLEDGEMENT (INDIVIDUALS)

STATE OF IDAHO } ss
County of Twin Falls

On this 18th day of July, 1949, before me, the undersigned, a Notary Public in and for said State personally appeared Delbert F. Thomas and Ella Thomas, his wife, Douglas R. Borlase and Ruth P. Borlase, his wife, and Ronald Scherupp and Doris P. Scherupp, his wife, known to me to be the persons whose names are subscribed to the foregoing dedication and acknowledged to me that they executed the same.

IN WITNESS WHERE OF, I have hereunto set my hand and affixed my official seal the day and year in this certificate first above written

Norma C. Larson
Notary Public

SEAL