


AMENDED PLAT SHOWING
THE WILLOWS
 PART OF S 1/2 NW 1/4 OF SECTION 1, T.10 S., R.17 E., B.M.
 AND A RESUBDIVISION OF LOTS 21, 22, 23 & 24
 OF SHOSHONE FALLS ORCHARD SUBDIVISION
 TWIN FALLS, TWIN FALLS COUNTY, IDAHO
 1992

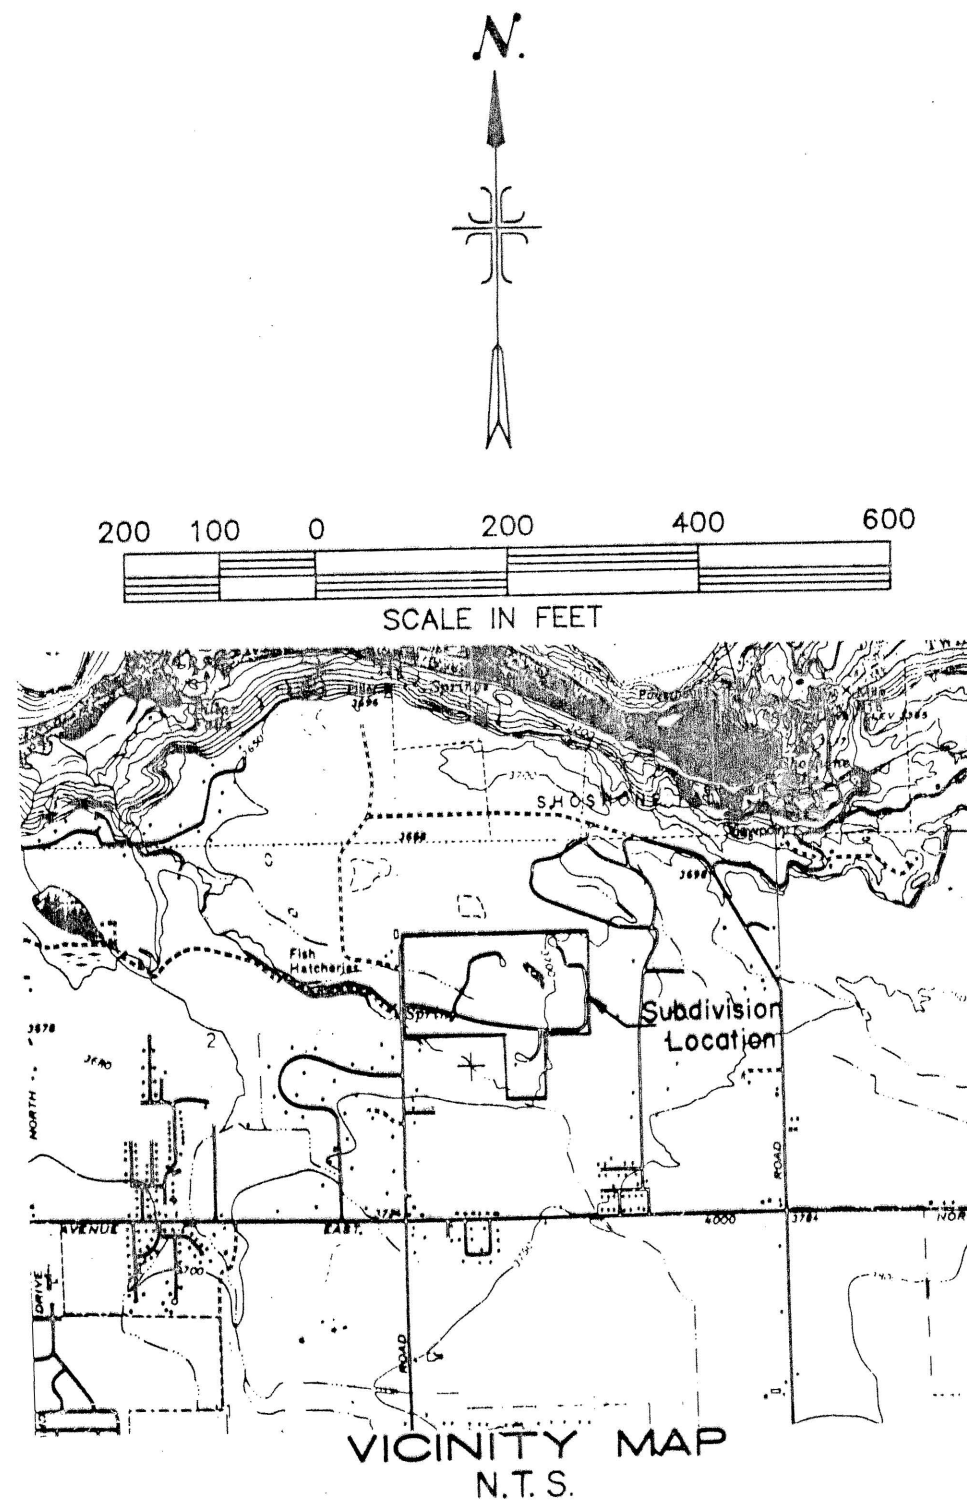


CURVE DATA

CURVE	DELTA	RADIUS	ARC	CHORD	TANGENT	CHORD BRG
1	41° 43' 07"	375.00'	273.05'	267.06'	142.89'	N 86° 16' 11" W
2	103° 49' 42"	125.00'	226.52'	196.77'	159.50'	N 39° 41' 11" E
3	23° 23' 09"	375.00'	153.06'	152.00'	77.61'	S 00° 32' 06" E
4	41° 35' 13"	50.00'	36.29'	35.50'	18.99'	N 09° 38' 07" W
5	58° 02' 32"	100.00'	101.30'	97.03'	55.48'	S 01° 24' 28" E
6	47° 59' 19"	90.00'	75.38'	73.20'	40.06'	N 03° 37' 09" E
7	32° 49' 33"	440.74'	252.51'	249.07'	129.82'	S 03° 57' 45" E
8	105° 13' 30"	60.00'	110.19'	95.35'	78.51'	N 40° 09' 43" W
9	80° 14' 58"	90.00'	126.06'	116.00'	75.85'	S 52° 38' 59" E
10	19° 54' 01"	954.93'	331.67'	330.01'	167.52'	N 22° 28' 30" W
11	90° 00' 00"	45.00'	70.69'	63.64'	45.00'	N 77° 25' 30" W
12	109° 56' 43"	30.00'	57.57'	49.13'	42.80'	S 02° 36' 08" W
13	73° 26' 08"	75.00'	96.13'	89.68'	55.94'	N 33° 43' 28" E
14	14° 52' 07"	1041.74'	270.34'	269.58'	135.93'	S 77° 52' 36" W
15	99° 52' 15"	50.00'	87.15'	76.53'	59.45'	N 22° 58' 31" W
16	19° 44' 30"	125.00'	43.07'	42.86'	21.75'	S 17° 05' 21" W
17	180° 00' 00"	30.00'	94.25'	60.00'	60.00'	S 82° 46' 54" E
18	101° 54' 27"	110.00'	195.65'	170.86'	135.61'	N 43° 44' 07" W
19	73° 43' 47"	260.00'	334.58'	311.96'	194.96'	N 36° 53' 35" E
20	15° 25' 44"	150.00'	40.39'	40.27'	20.32'	N 89° 07' 03" E
21	22° 01' 47"	190.00'	73.05'	72.60'	36.98'	S 72° 09' 12" E
22	181° 40' 31"	28.00'	88.78'	55.99'	1915.17'	S 29° 41' 51" W
23	49° 19' 49"	90.00'	77.49'	75.12'	41.33'	S 21° 40' 19" W
24	24° 06' 19"	90.00'	37.86'	37.59'	19.22'	S 58° 23' 23" W
25	8° 14' 03"	1056.67'	151.86'	151.73'	76.06'	S 74° 35' 09" W
26	6° 37' 03"	1056.74'	122.05'	121.98'	61.09'	S 81° 57' 08" W
27	32° 31' 13"	125.00'	70.95'	70.00'	36.46'	N 56° 39' 02" W
28	47° 09' 23"	125.00'	102.88'	100.00'	54.55'	N 16° 48' 44" W
29	47° 43' 18"	45.00'	37.48'	36.41'	19.90'	N 29° 49' 58" E
30	53° 19' 07"	45.00'	41.88'	40.38'	22.59'	S 25° 42' 41" E
31	56° 37' 37"	45.00'	44.47'	42.69'	24.24'	S 29° 15' 41" W
32	21° 00' 32"	60.00'	22.00'	21.88'	11.13'	S 68° 04' 45" W
33	6° 37' 32"	939.93'	108.69'	108.74'	54.41'	N 22° 29' 38" W
34	7° 27' 45"	939.93'	122.42'	122.33'	61.30'	N 16° 15' 22" W
35	51° 17' 28"	105.00'	94.00'	90.89'	50.41'	S 38° 10' 14" E
36	18° 38' 26"	455.74'	148.27'	147.62'	74.80'	S 03° 07' 48" W
37	14° 11' 06"	455.74'	112.83'	112.54'	33.39'	S 13° 16' 58" E
38	47° 59' 19"	75.00'	62.82'	61.00'	33.38'	N 03° 37' 09" E
39	55° 44' 15"	115.00'	111.87'	107.51'	60.81'	S 02° 33' 36" E
40	41° 35' 13"	35.00'	25.40'	24.85'	13.29'	S 09° 38' 07" E
41	11° 39' 33"	390.00'	79.36'	79.22'	39.82'	S 05° 19' 43" W
42	70° 15' 51"	251.57'	308.51'	294.94'	177.02'	N 36° 45' 01" E
43	23° 04' 26"	165.00'	66.45'	66.00'	33.68'	N 85° 17' 42" E
44	6° 15' 52"	281.52'	30.78'	30.89'	15.41'	N 70° 32' 18" E
45	17° 52' 54"	260.15'	81.19'	82.01'	40.93'	S 71° 06' 12" E
46	97° 33' 52"	43.00'	73.22'	64.69'	49.09'	S 05° 35' 23" E
47	7° 38' 42"	150.00'	20.01'	20.00'	10.02'	S 36° 53' 35" W
48	11° 43' 37"	390.00'	79.82'	79.68'	40.05'	S 06° 21' 52" E
49	103° 49' 42"	110.00'	199.34'	173.16'	140.36'	S 39° 41' 11" W
50	2° 18' 17"	115.00'	4.63'	4.63'	2.31'	S 26° 27' 40" W
51	27° 16' 43"	105.00'	49.99'	49.52'	25.48'	S 79° 08' 07" E
52	105° 13' 30"	45.00'	82.64'	71.51'	58.88'	S 40° 09' 43" E

LEGEND

- Found Stone
- Found Brass Cap Monument
-

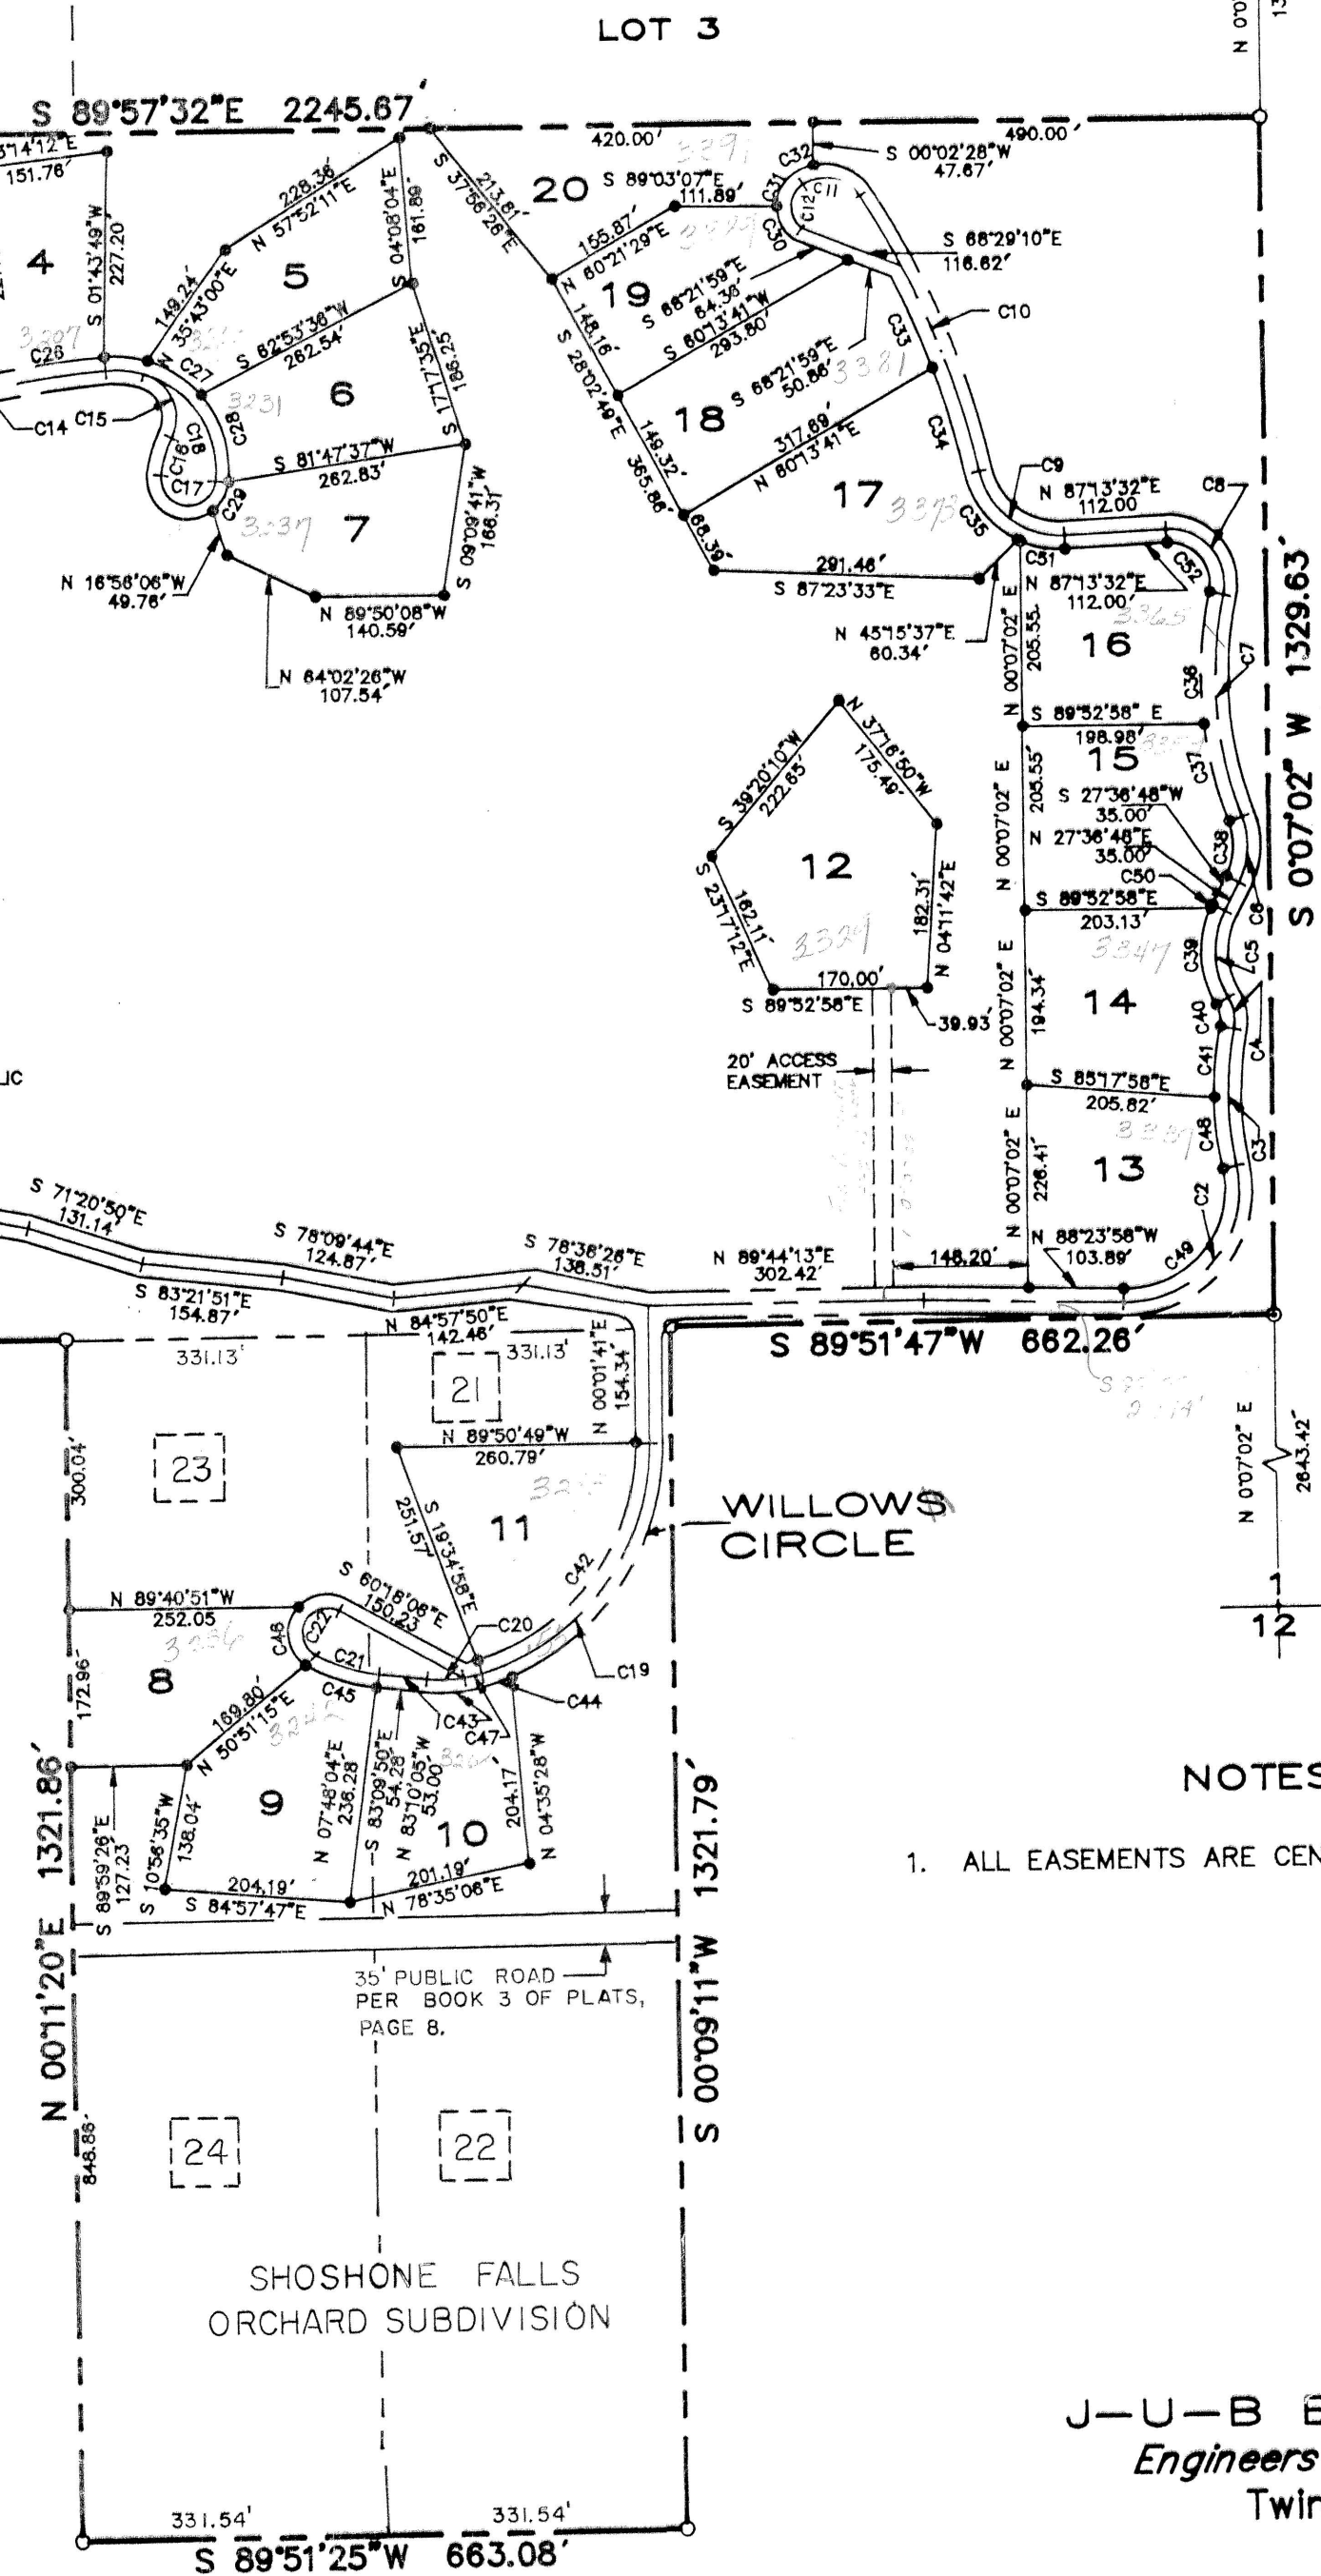

NOTES

1. ALL EASEMENTS ARE CENTERED ON CENTER LINES.

J-U-B ENGINEERS, INC.
 Engineers Surveyors Planners
 Twin Falls, Idaho