



LEGAL DESCRIPTION

Beginning 748.04 ft. north and 30 ft. west of the east 1/4 Cor. of Sec. 15, T.10S., R.17E.B.M.
 Thence N 0°16' W, 330.27 ft.; Thence N 89°42' W, 126.31 ft.; Thence N 0°16' W, 100.0 ft.; Thence S 89°42' E, 131 ft.;
 Thence N 0°16' W, 150.0 ft.; Thence N 89°52' W, 485.4 ft.; Thence S 0°23' E, 156.6 ft.; Thence N 89°42' W, 5.0 ft.;
 Thence S 0°23' E, 510.0 ft.; Thence S 89°42' E, 314.0 ft.; Thence N 0°16' W, 88.0 ft.;
 Thence S 89°42' E, 295.0 ft. to the point of beginning.

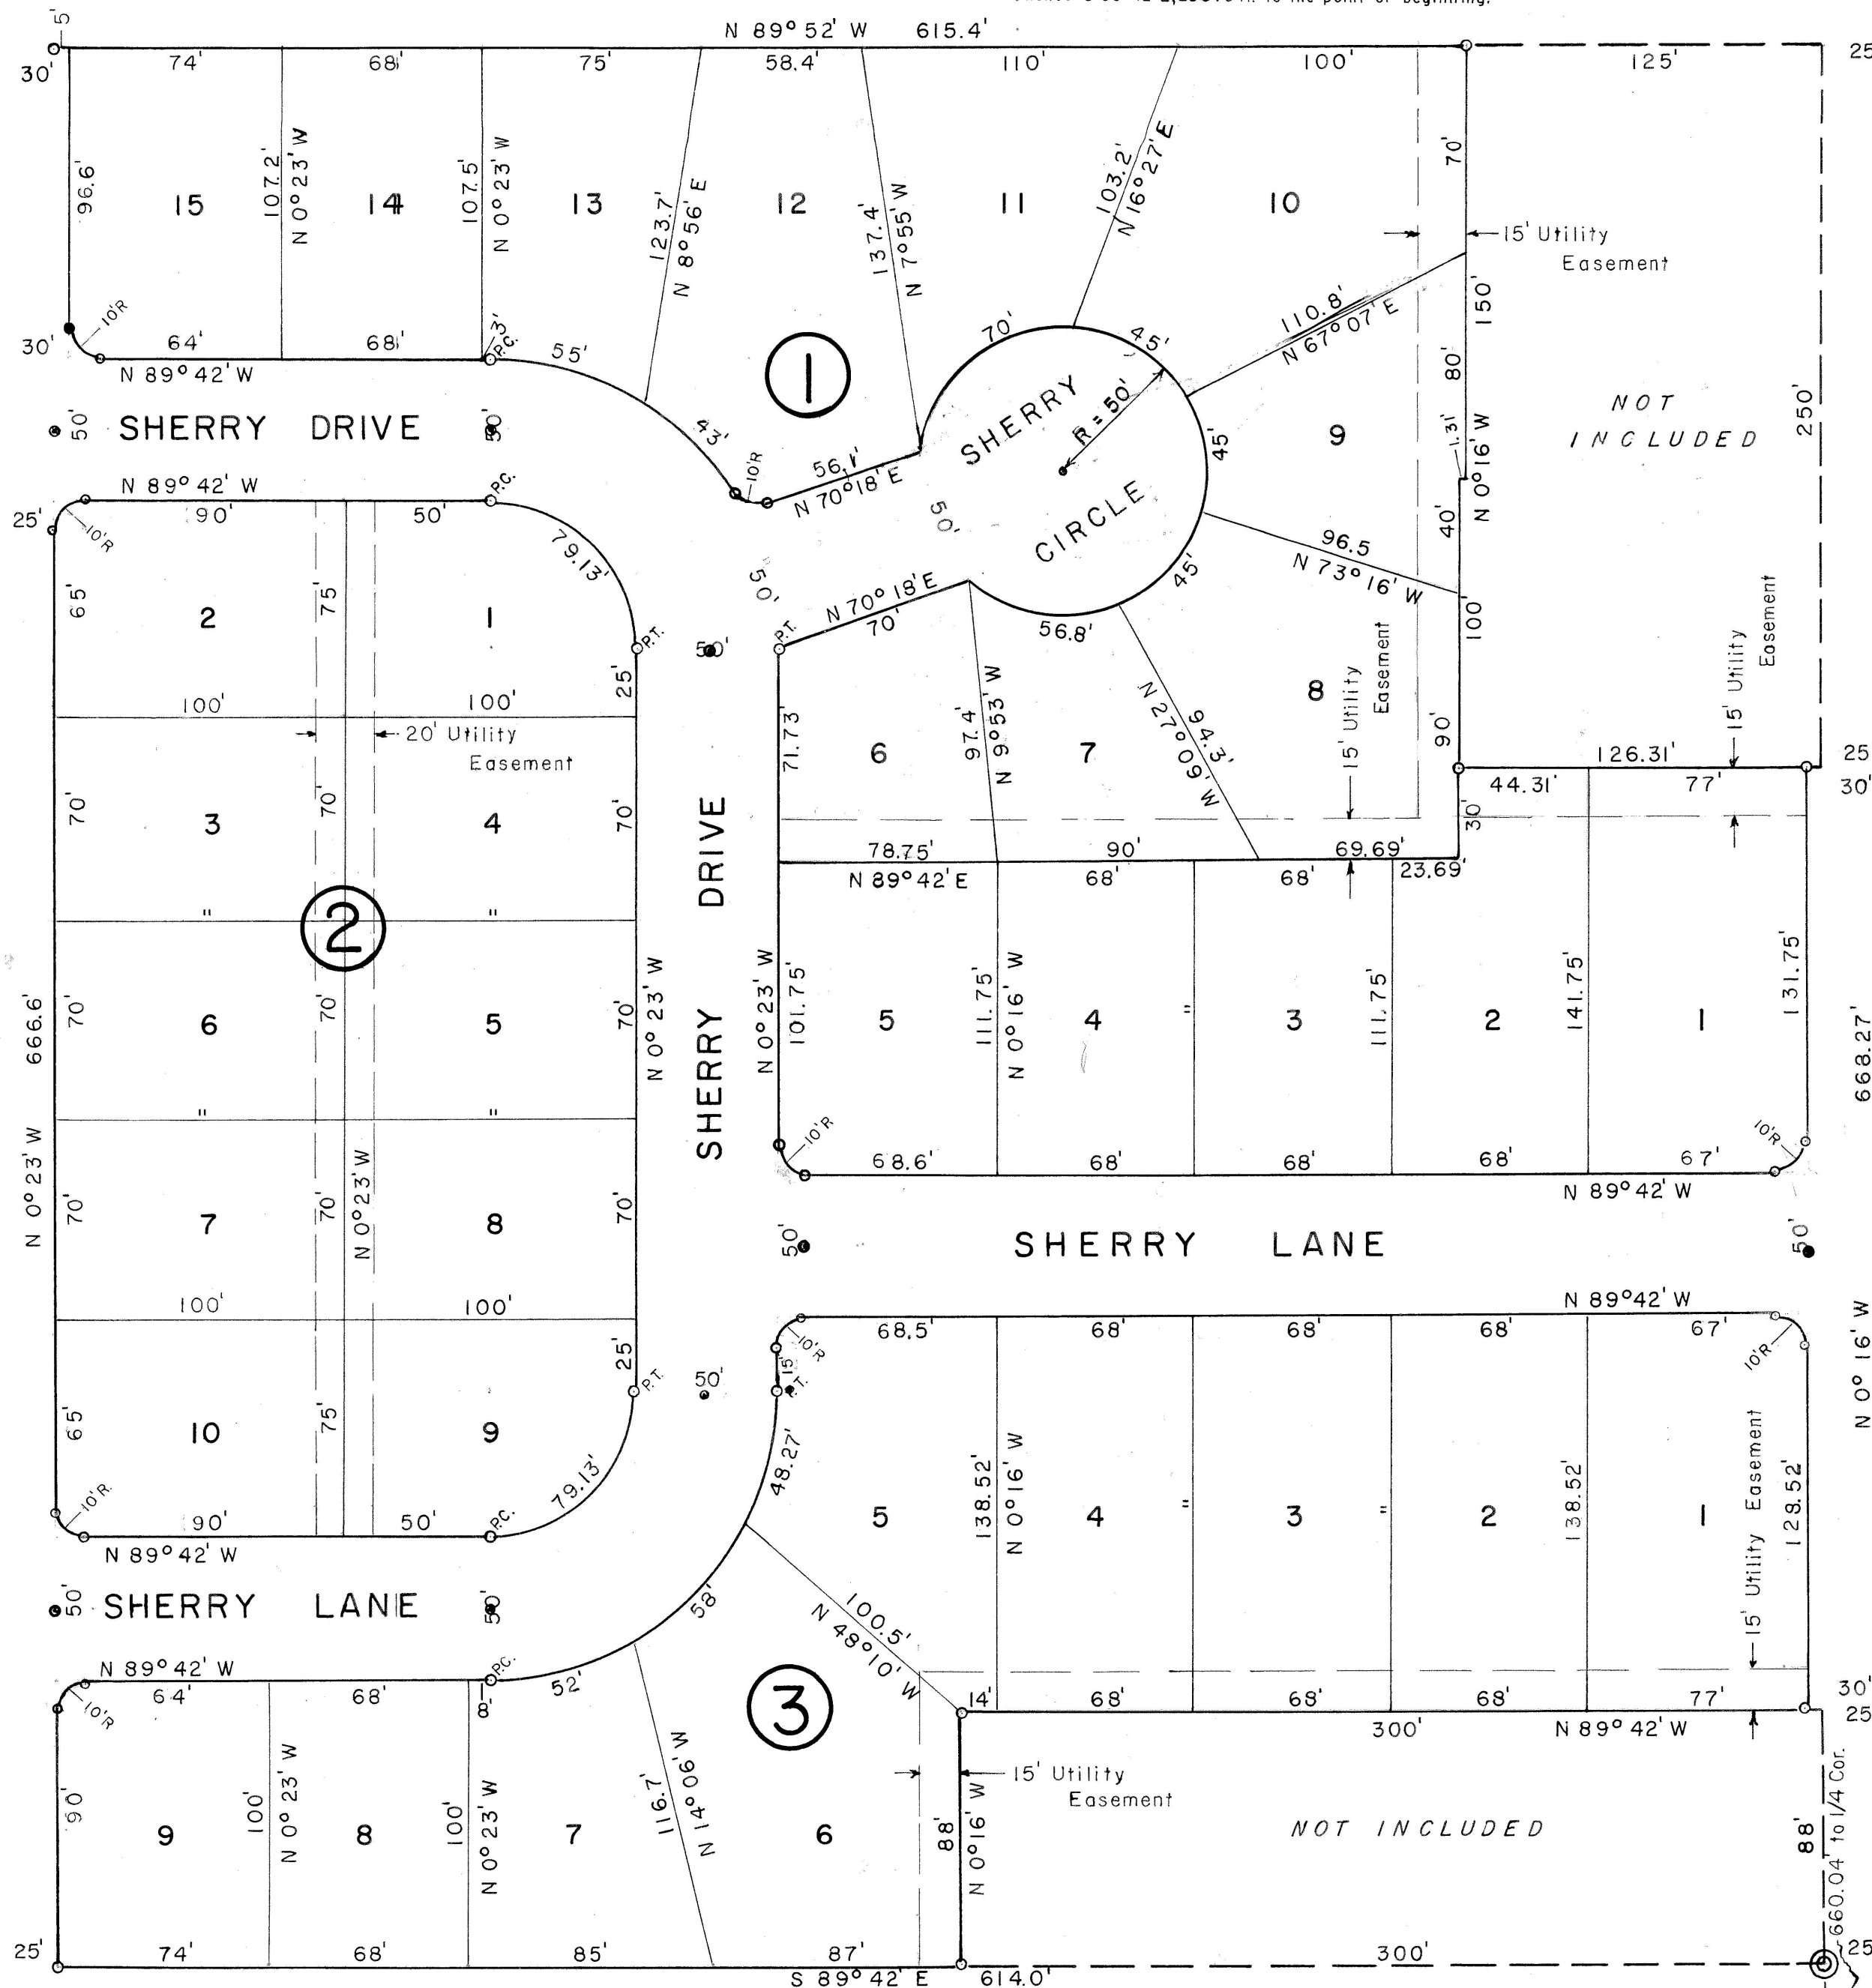

INDEX MAP

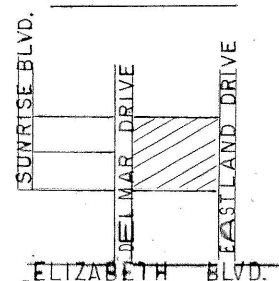

NOTES:

Functions both Curves =
 $I = 90^\circ 41'$, $R = 75'$, $T = 75.9'$
 $D = 76^\circ 24'$, $LC = 106.69'$
 $ARC = 118.70'$

Lot Corners - 1/2" X 24" iron rods
 Block Corners - 5/8" X 30" iron rods
 MON. - 3/4" iron rod set in concrete

WILLS SUBDIVISION NO. 2 TWIN FALLS, IDAHO

DEDICATION

This is to certify that the undersigned are owners in fee simple of the property hereinafter described, that the correct description of the land included in this plat is as follows: Part of Lots 1 and 2 of the MARTIN SUBDIVISION in the SE 1/4 of the NE 1/4 of SEC. 15, T. 10 S., R. 17 E. B. M., Twin Falls County, Idaho. That it is the intention of the undersigned to and they do hereby include said land in this plat, that the undersigned owners, do by these presents grant, bargain, sell, convey, confirm and dedicate to the public, for public use forever, all thoroughfares, streets, alleys and parks as shown on this plat.

E. J. Wills
Opal Wills
Robert C. Wills
Georgia Lee Wills
Henry A. Wills
Rose C. Wills

ACKNOWLEDGMENT

STATE OF IDAHO) ss.
 County of Twin Falls)

On this 15th day of June, 1964, before me, the undersigned, a Notary Public in and for said State, personally appeared

E. J. Wills
Opal Wills
Robert C. Wills
Georgia Lee Wills
Henry A. Wills
Rose C. Wills

known to me to be the persons whose names are subscribed to the foregoing dedication, and acknowledged to me that they executed the same.

IN WITNESS WHEREOF, I have hereunto set my hand and affixed my official seal the day and year in this certificate first above written.

Ernest H. Berts
 Notary Public

SURVEYOR'S CERTIFICATE

This is to certify that I, Orvie A. Jensen, a duly qualified Land Surveyor, surveyed the land described in the foregoing dedication, and that this plat is a true and correct representation of said survey as made and staked by me on said land, and designated herein as "WILLS SUBDIVISION NO. 2."

Orvie A. Jensen
 Registered Land Surveyor
 S-893
 STATE OF IDAHO
 ORVIE A. JENSEN

ACKNOWLEDGMENT

STATE OF IDAHO) ss.
 County of Jerome)

On this 15th day of June, 1964, before me, the undersigned, a Notary Public in and for said State, personally appeared Orvie A. Jensen, known to me to be the person whose name is subscribed to the foregoing Surveyor's Certificate, and acknowledged to me that he executed the same.

IN WITNESS WHEREOF, I have hereunto set my hand and affixed my official seal the day and year in this certificate first above written.



CITY'S ACCEPTANCE

The foregoing plat was duly accepted and approved by the Board of Commissioners of the City of Twin Falls, Idaho, on the 6th day of July, 1964.

Christine J. Jensen City Clerk
Egon H. Knoll Chairman

CITY ENGINEER'S APPROVAL

The undersigned hereby certifies that the property described in this plat lies within one mile of the City of Twin Falls, Idaho, and that this plat has been examined by the undersigned, and is approved.

Dated this 6th day of July, 1964.

Christine J. Jensen City Clerk
Paul H. Newton City Engineer

COUNTY COMM. ACCEPTANCE

The foregoing plat was duly accepted and approved by the Board of Commissioners of the County of Twin Falls, Idaho, on the 6th day of July, 1964.

H. A. Lancaster Clerk
W. W. Lowery Chairman

COUNTY RECORDER'S CERTIFICATE

This is to certify that the foregoing plat was filed for record in the office of Recorder of Twin Falls County, Idaho, this 10 day of July, 1964, at 1:54 P.M., at the request of _____ and _____ in Plat Book No. 9, at page 2.

H. A. Lancaster Recorder
Luella Wilk Deputy

Twin Falls County, Idaho
 Recorded for:
 JENSEN, DRIVE

09:00:00 am Jul. 10, 1964
 0000 - 540052