


INDEX MAP

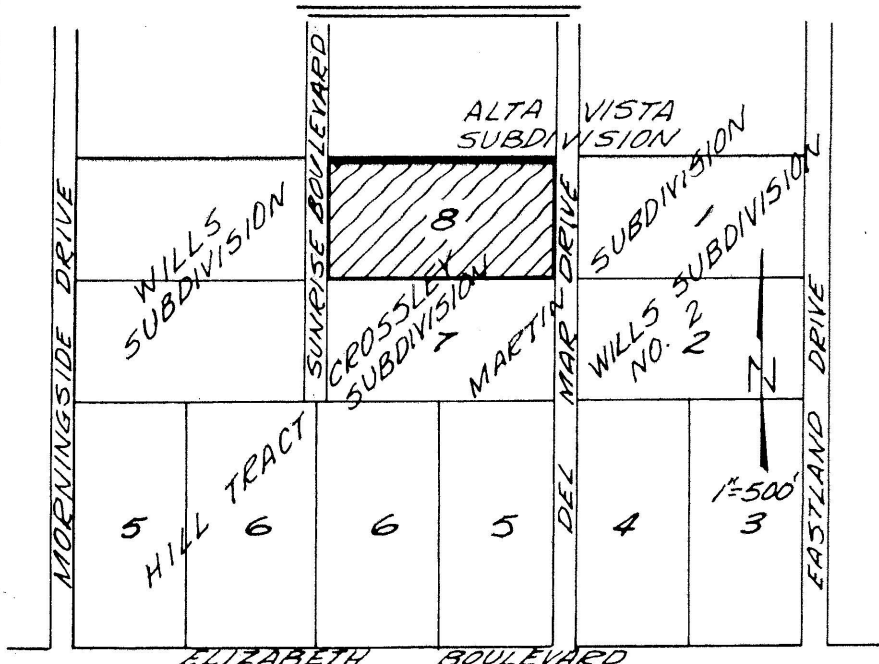


FIRST AMENDED PLAT WILLS SUBDIVISION NO. 3

A PORTION OF LOT 8, MARTIN SUBDIVISION IN
THE SE4 NE4 SECTION 15, T.10 S., R.17 E., B.M.
TWIN FALLS, IDAHO

PAUL E. NEWTON ~ CONSULTING ENGINEER

ALTA VISTA SUB.
BLOCK 3

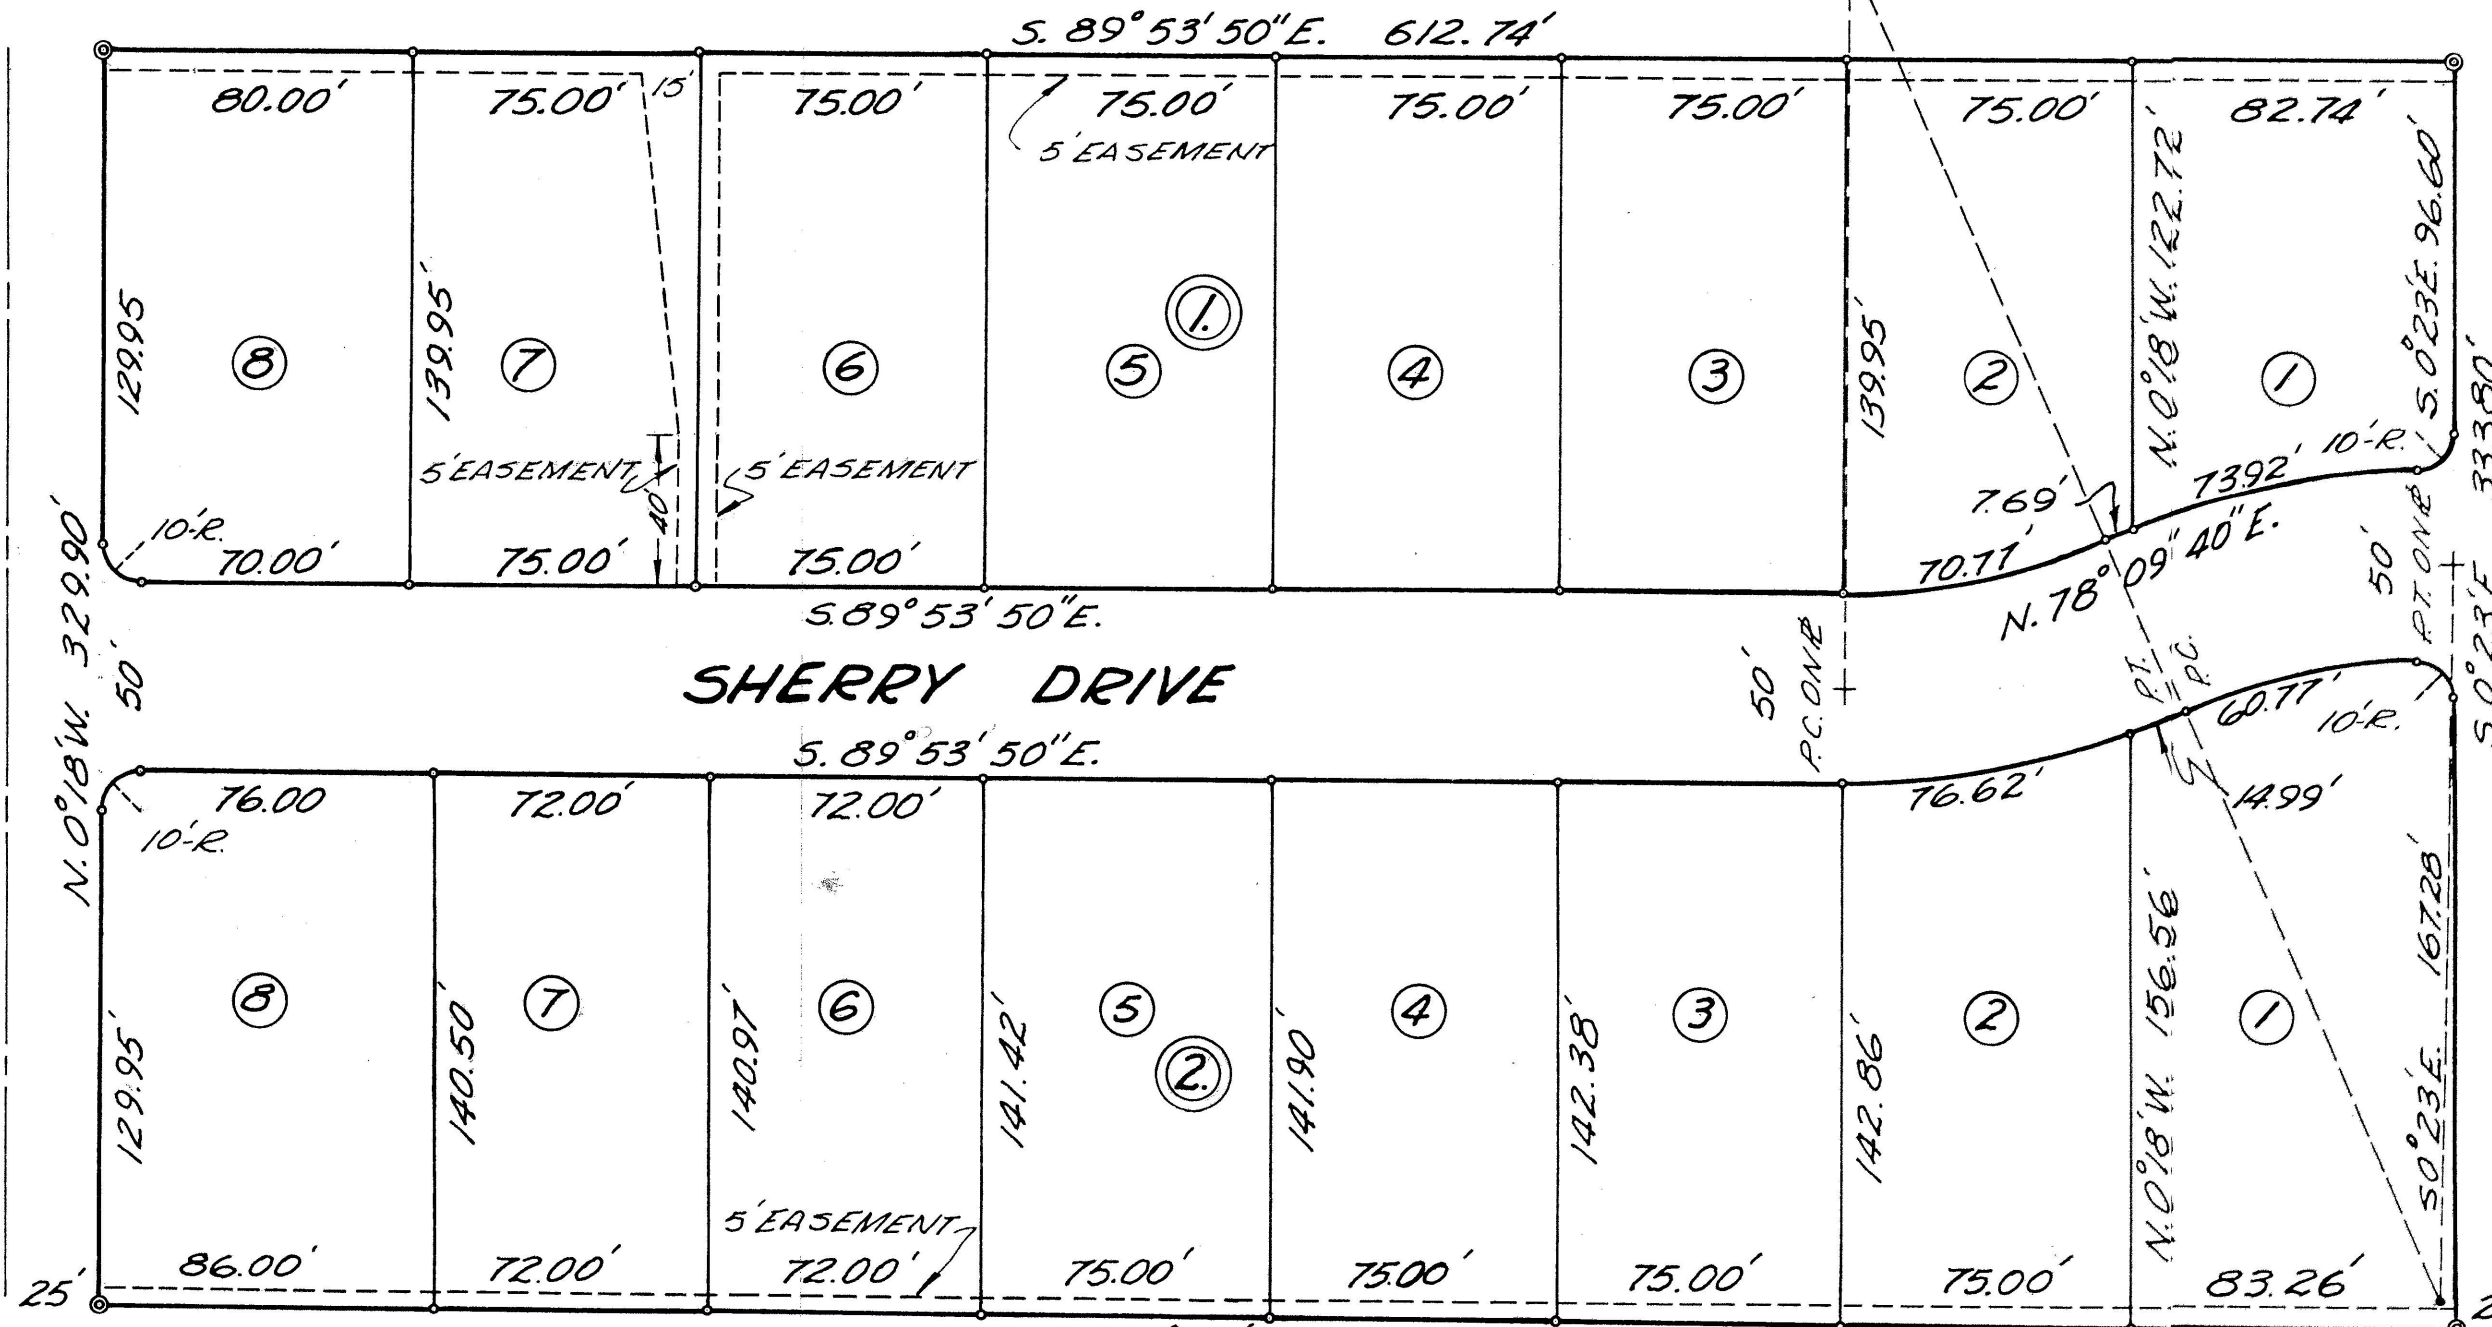

~ LEGEND ~

- 5/8" x 30" Steel bars set in concrete on boundary corners
- 1/2" x 24" Steel bars on lot corners and points of curvature
- Indicates utility easements

- ① Lot numbers
- ② Block numbers

CERTIFICATE OF OWNERS

This is to certify that we the undersigned are the owners in fee simple of the following described property: A portion of Lot 8, Martin Subdivision, in the SE4 NE4 Section 15, T.10 S., R.17 E., B.M., Twin Falls, Idaho; more particularly described as follows: Commencing at a point that is N. 89° 43' W. 662.50 feet, then N. 0° 23' W. 997.02 feet, then N. 89° 32' W. 25.00 feet from the 1/4 Corner common to Sections 14 and 15, T.10 S., R.17 E., B.M., then N. 89° 32' W. 613.26 feet to an iron pin; then N. 0° 18' W. 329.90 feet to an iron pin; then S. 89° 53' 50" E. 612.74 feet to an iron pin; then S. 0° 23' E. 333.80 feet to the point of beginning, containing 4.65 Acres more or less. That it is the intention of the undersigned to and they do hereby include said land in this plat, that the undersigned does by these presents dedicate to the public for public use forever, all streets as shown on this plat; the easements indicated on this plat are not dedicated to the public, but the rights to use said easements is hereby perpetually reserved for public utilities and for such other uses as designated hereon, and no structures other than for such utility purposes are to be erected within the lines of said easements.

ACKNOWLEDGEMENT

STATE OF IDAHO } ss.
COUNTY OF TWIN FALLS } ss.
On this 25th day of January, 1966, before me a Notary Public in and for said State, personally appeared the persons whose names are subscribed to the foregoing dedication, and acknowledged that they executed the same.
IN WITNESS WHEREOF, I have hereunto set my hand and affixed my official seal the day and year first above written.
Eugene H. Justice
Notary Public for the State of Idaho

COUNTY COMMISSIONER'S ACCEPTANCE

The foregoing plat was duly accepted and approved by the Board of County Commissioners of the County of Twin Falls, Idaho, on the ___ day of ___.

Attest: Clerk 560552

COUNTY RECORDER'S CERTIFICATE

STATE OF IDAHO } ss.
COUNTY OF TWIN FALLS } ss.
This is to certify that the foregoing plat was filed for record in the Office of the Recorder of Twin Falls County, Idaho, this 9 day of Feb., 1966, at ___ M., and duly recorded in Plat Book 9 at Page 10.

Deputy

Ex-Officio Recorder

APPROVAL OF CITY ENGINEER

The undersigned hereby certifies that the property described in this plat lies within the boundaries of the City of Twin Falls, Idaho; and that this plat has been examined by the undersigned and is approved.
Dated this 26 day of January, 1966.
Ronald J. Scheffle
Acting City Engineer

CERTIFICATE OF ENGINEER


This is to certify that I, Paul E. Newton, a Registered Professional Engineer in the State of Idaho, made the survey of the land described in the Certificate of Owners, and designated herein as Wills Subdivision No. 3, and that this plat is a true and correct representation of said survey as made and staked by me on said land.

ACKNOWLEDGEMENT

STATE OF IDAHO } ss.
COUNTY OF TWIN FALLS } ss.
On this 25th day of January, 1966, before me a Notary Public in and for said State, personally appeared Paul E. Newton, known to me to be the person whose name is subscribed to the foregoing Certificate of Engineer and acknowledged to me that he executed the same.
IN WITNESS WHEREOF, I have hereunto set my hand and affixed my official seal the day and year in this certificate first above written.
Gerald Alexander
Notary Public for the State of Idaho

Curve Data for both Curves on Street Centerline
Δ = 23° 53'
R = 194.77'
T = 41.19'
L = 81.19'
LC = 80.60'

662.50'
N 89° 43' W.

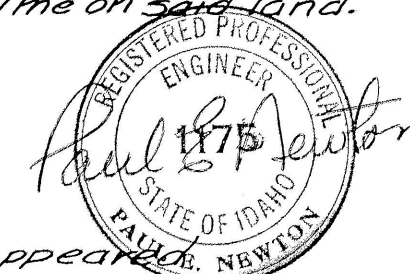

Twin Falls County, Idaho
Recorded for:
NEWTON, PAUL E.

09:00:00 am Feb. 09, 1966
0000 - 560552