


TWIN FALLS COUNTY, IDAHO
RECORDED FOR EHM
1997 JUL 14 P 2:16
ROBERT S. FORT
EX-OFFICIO RECORDER
OFFICE 2300
S. 14TH AVE. 8m

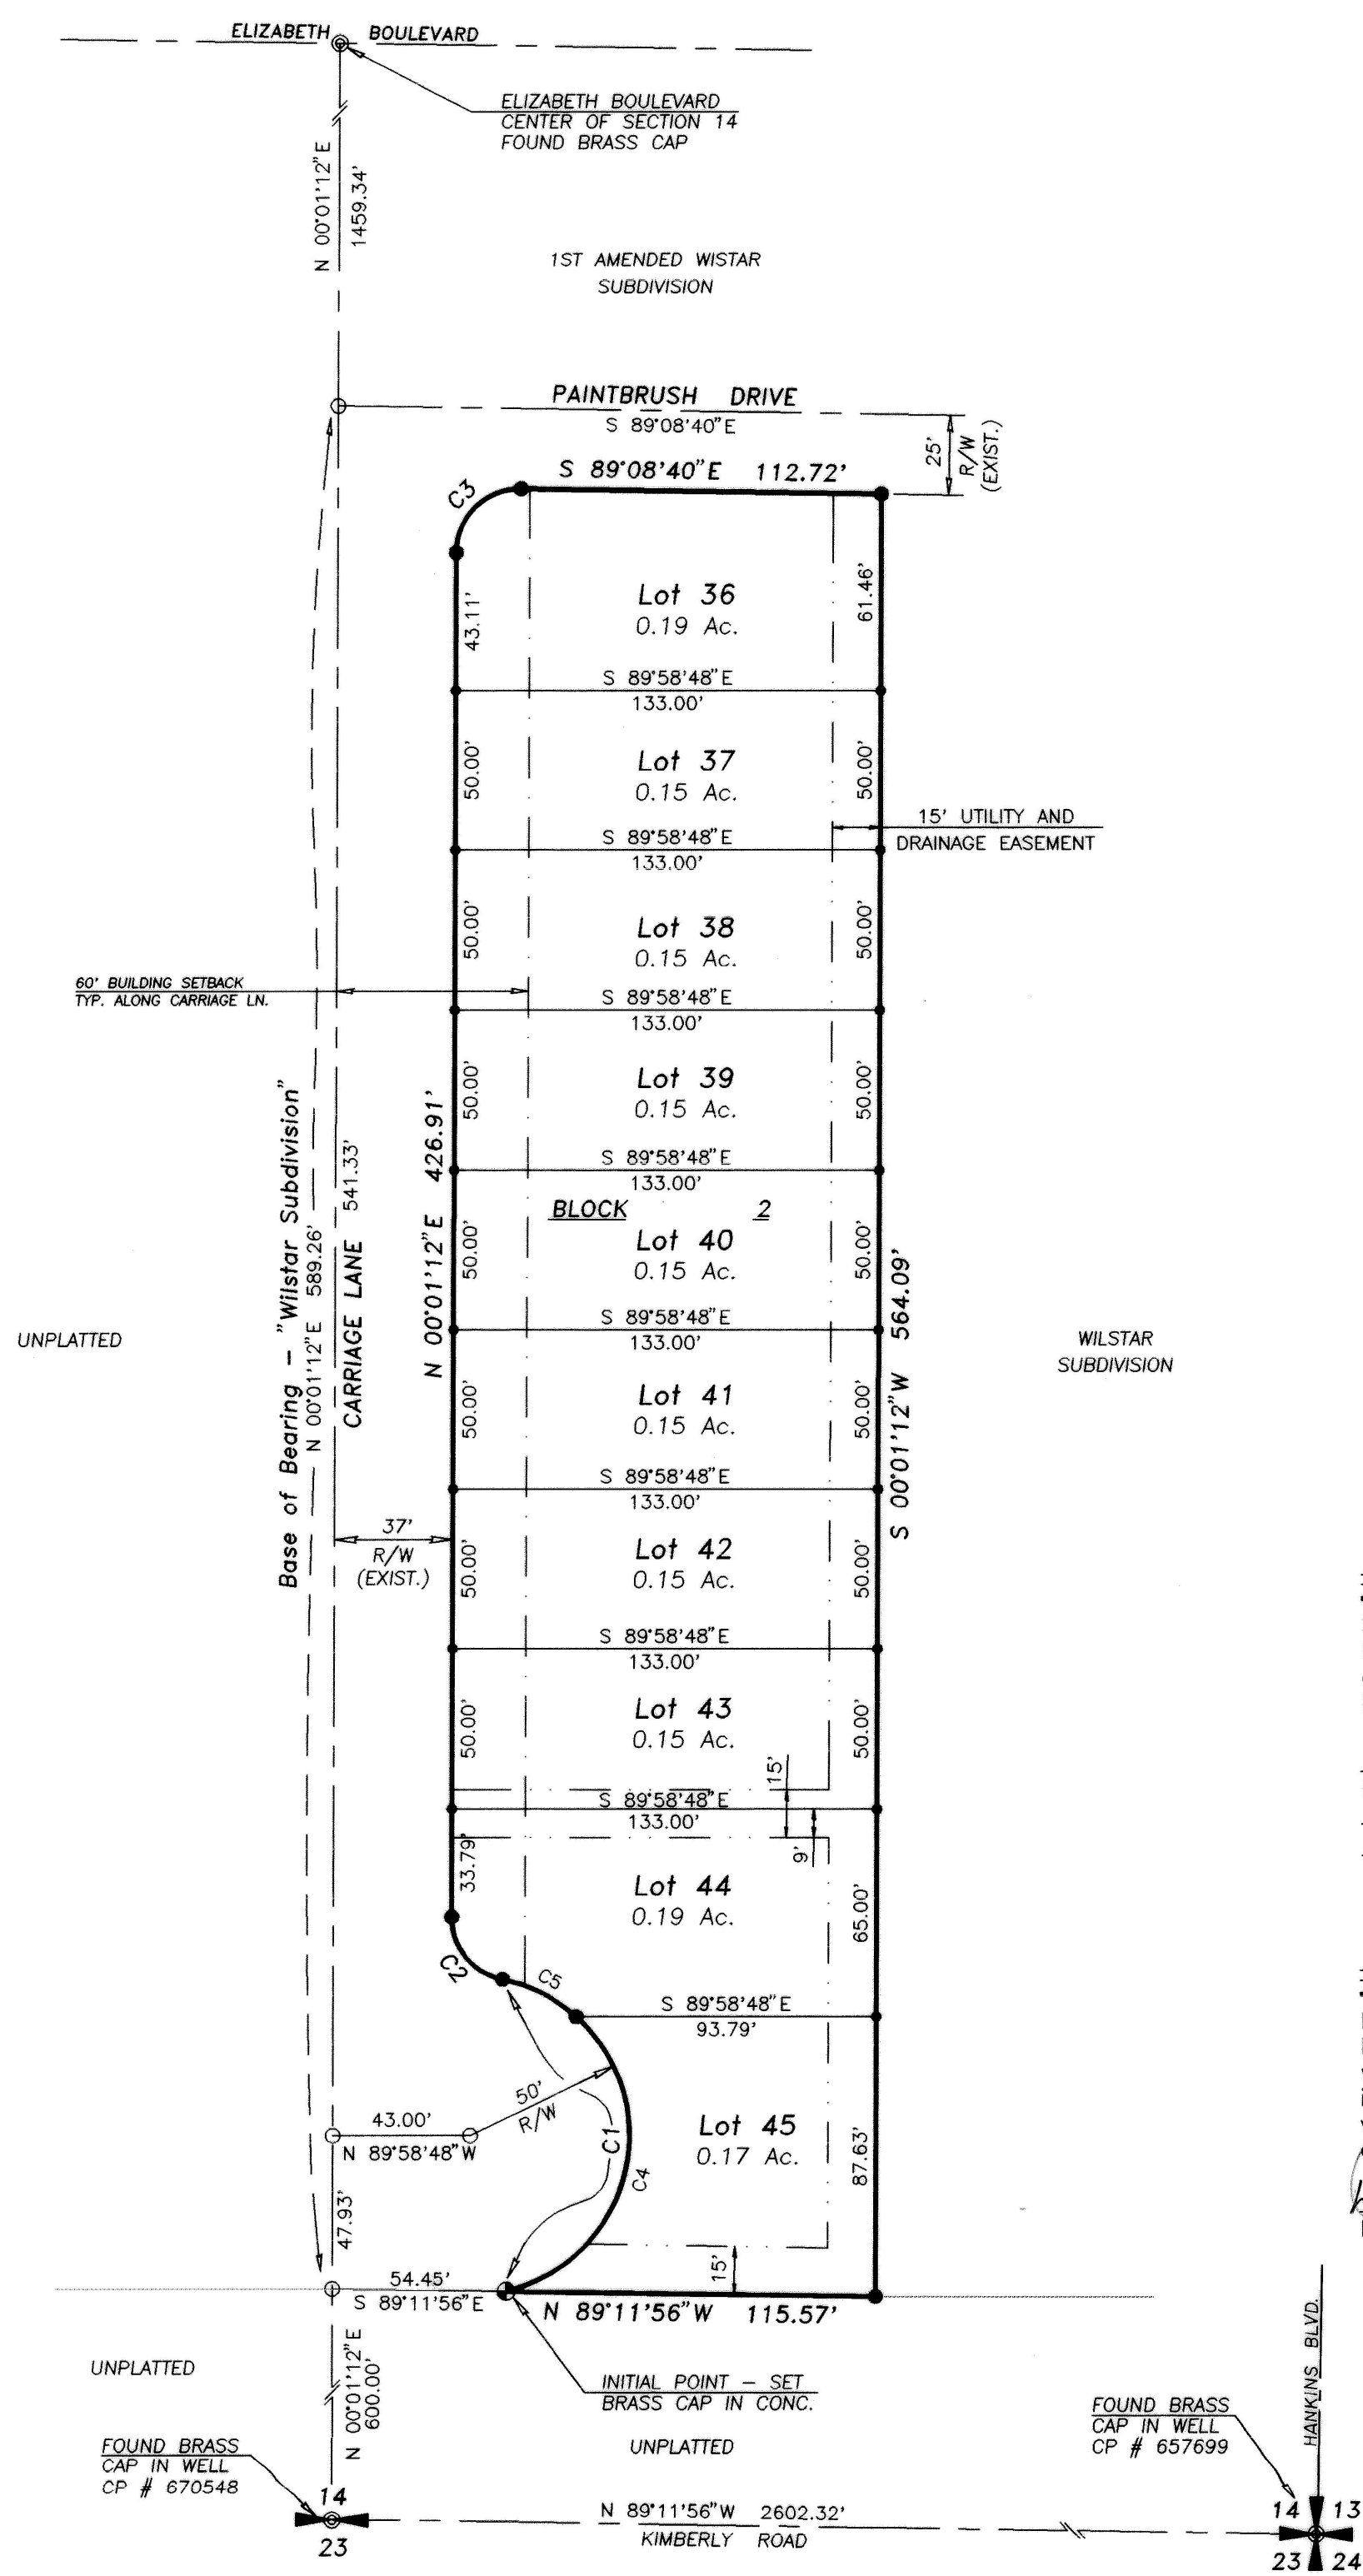

Legend

- SUBDIVISION BOUNDARY
- LOT LINE
- ROAD CENTER LINE
- UTILITY & DRAINAGE ESMN'T.
- BUILDING SETBACK LINE
- FND. 1/2" REBAR & CAP - SET BRASS CAP IN CONC. - INITIAL POINT
- FOUND BRASS CAP
- FOUND 1/2" REBAR & CAP SET 5/8" x 30" REBAR & CAP (L.S. 1000)
- SET 1/2" x 24" REBAR & CAP (L.S. 1000)
- FOUND 5/8" REBAR & CAP (L.S. 1000)

Curve Data

CVE.	DELTA	RADIUS	ARC	CHORD	TANGENT	CHORD BRG
1	155°14'23"	50.00	135.47	97.67	227.79	N 00°49'24"W
2	78°27'47"	20.00	27.39	25.30	16.33	N 39°12'42"W
3	90°50'08"	20.00	31.71	28.49	20.29	N 45°26'16"E
4	125°09'35"	50.00	109.22	88.77	96.38	N 14°13'00"E
5	30°04'48"	50.00	26.25	25.95	13.43	N 63°24'11"W

Health Certificate

Sanitary restrictions as required by Idaho Code Title 50, Chapter 13, have been satisfied. Sanitary restrictions may be reimposed, in accordance with Idaho Code Title 50, Chapter 13, Section 50-1326, by the issuance of a certificate of disapproval.


Date: July 31, 1997 South Central District Health Dept., EHS

The lots on this plat are eligible to receive water service from the City of Twin Falls Municipal Water System (I.C. 50-1334)

IRRIGATION WATER CERTIFICATE

Pursuant to Idaho Code 31-3805, We Daniel L. Willie and David K. Fox, Wilstar Partners, as owners, do hereby state that the irrigation water rights appurtenant and the assessment obligation of the lands in this plat have been transferred from said lands. Lots within the subdivision will not be entitled to any irrigation water rights and will not be obligated for assessments from any Irrigation District and/or Canal Company.

Daniel L. Willie Daniel L. Willie
David K. Fox David K. Fox

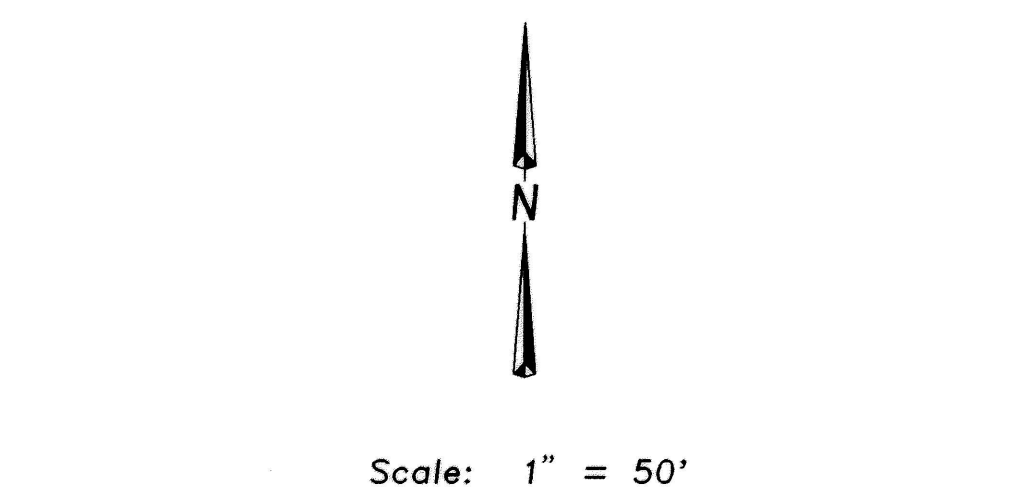

"2nd AMENDED WILSTAR SUBDIVISION"
A Resubdivision & Renumbering Of
Lots 36 Through 43, Block 2
of Wilstar Subdivision
located in
SW4 SE4, Section 14
T. 10 S., R. 17 E., B.M.
Twin Falls County, Idaho
1997

Notes

1 A 5' WIDE UTILITY EASEMENT EXISTS ADJACENT TO ALL FRONT LOT LINES ADJOINING STREETS.

