
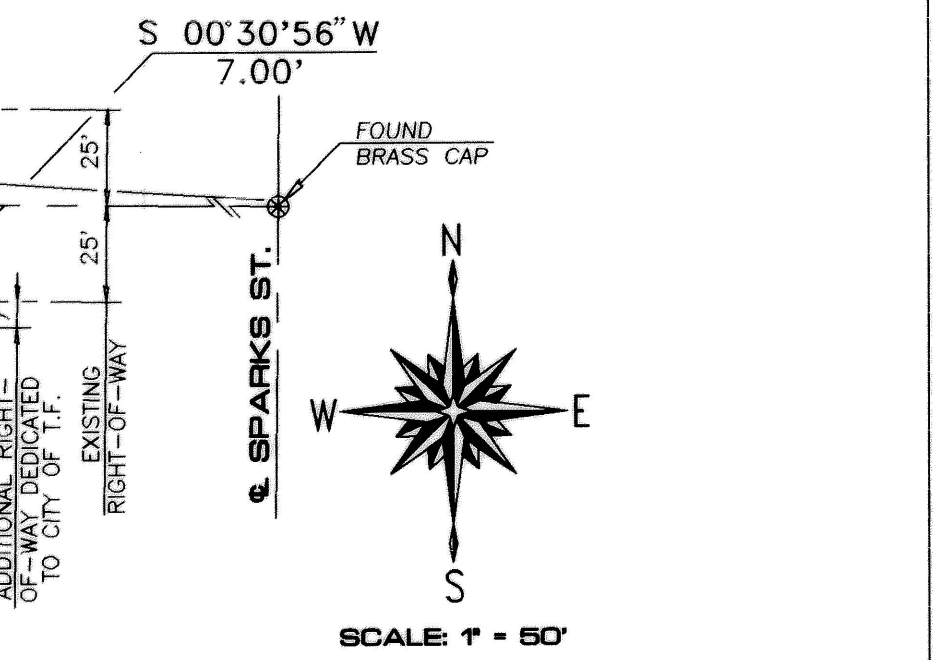


City of TF
1995010648
3300 LF

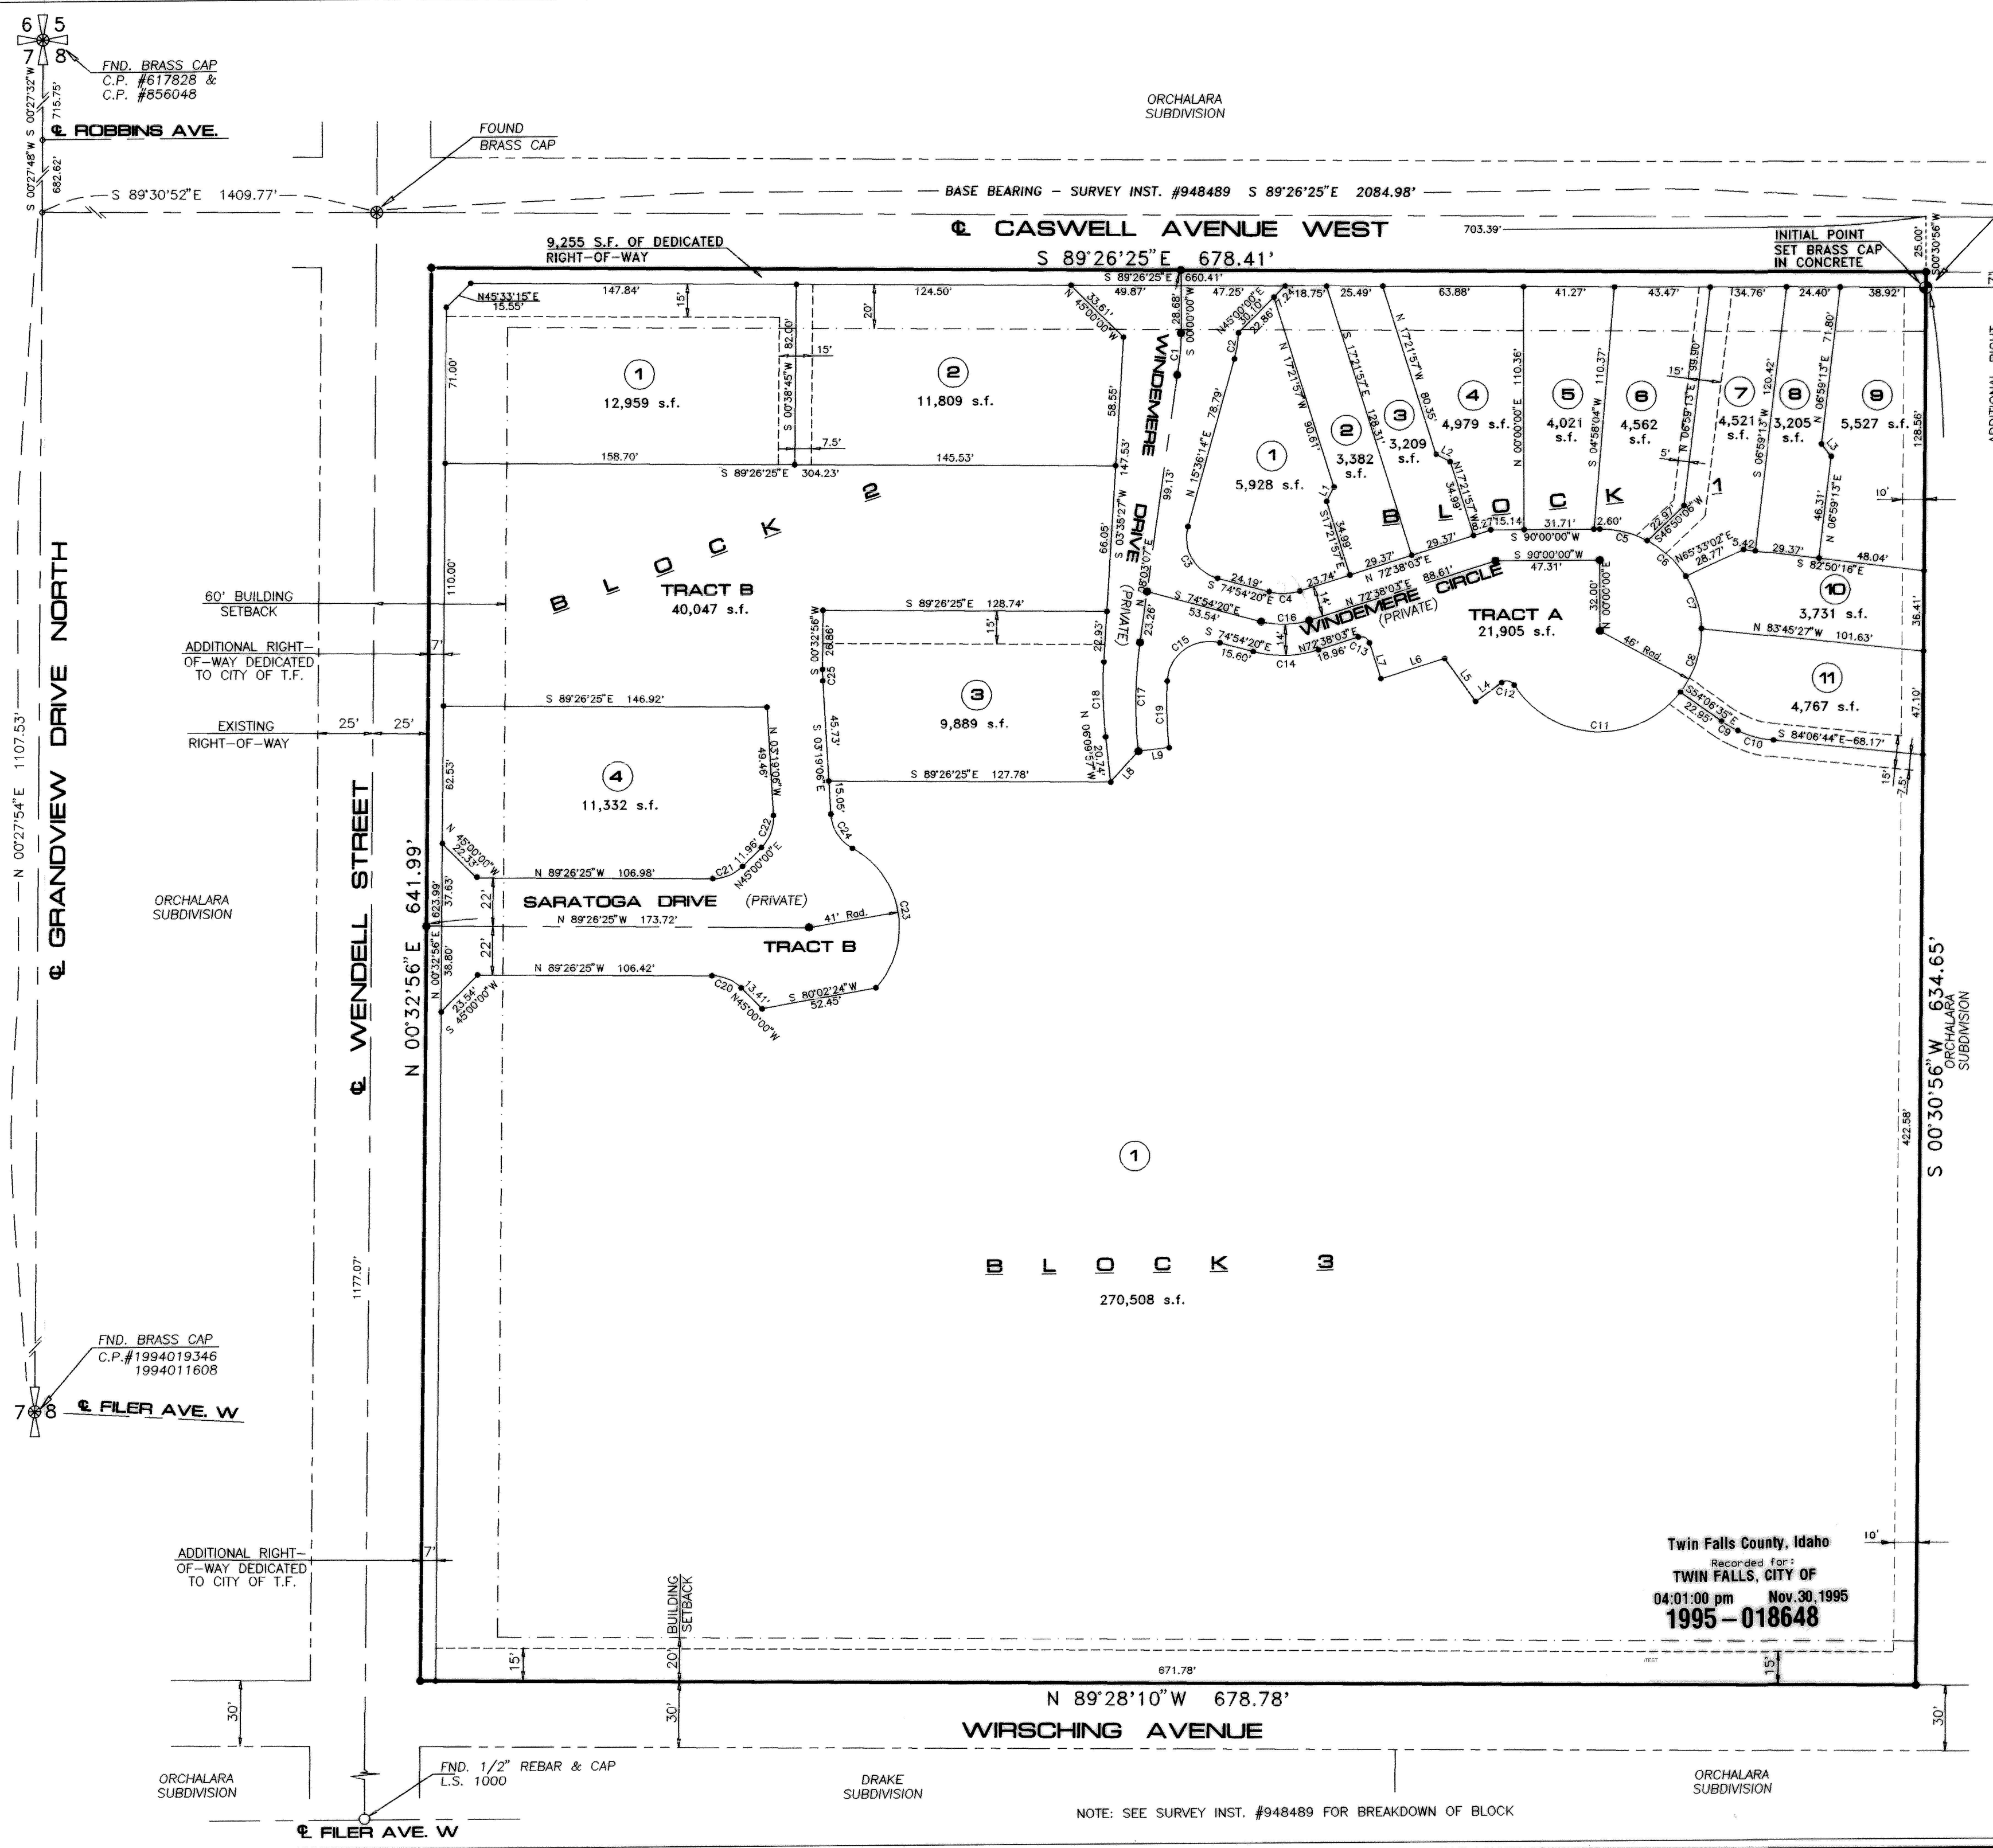


WINDEMERE SUBDIVISION
Planned Unit Development
A RESUBDIVISION & RENUMBERING
OF LOT 21 ORCHALARA ADDITION
IN
SE 4 NW 4, SEC. 8, T. 10 S., R. 17 E., B.M.
TWIN FALLS COUNTY, IDAHO
A REPLAT OF 'JACKY SUBDIVISION'
1995

LEGEND:

---	SUBD. BDY. LINE
---	LOT LINE
---	BLDG. SETBACK
---	UTILITY & IRR. ESMNT.
---	STREET CENTERLINE
●	INITIAL POINT - SET BRASS CAP IN CONCRETE
•	SET 5/8" x 30" REBAR & CAP
•	SET 1/2" x 24" REBAR & CAP
11	LOT NUMBER

HEALTH CERTIFICATE
Sanitary restrictions as required by Idaho Code Title 50, Chapter 13, have been satisfied. Sanitary restrictions may be reimposed, in accordance with Idaho Code Title 50, Chapter 13, Section 50-1326, by the issuance of a certificate of disapproval.
11-9-95
Date: *M. Valentine*
South Central District Health Dept., EHS

NOTES
There shall exist on all lots a perpetual easement for access, maintenance and modification of all storm drain collection, retention, and disposal facilities.

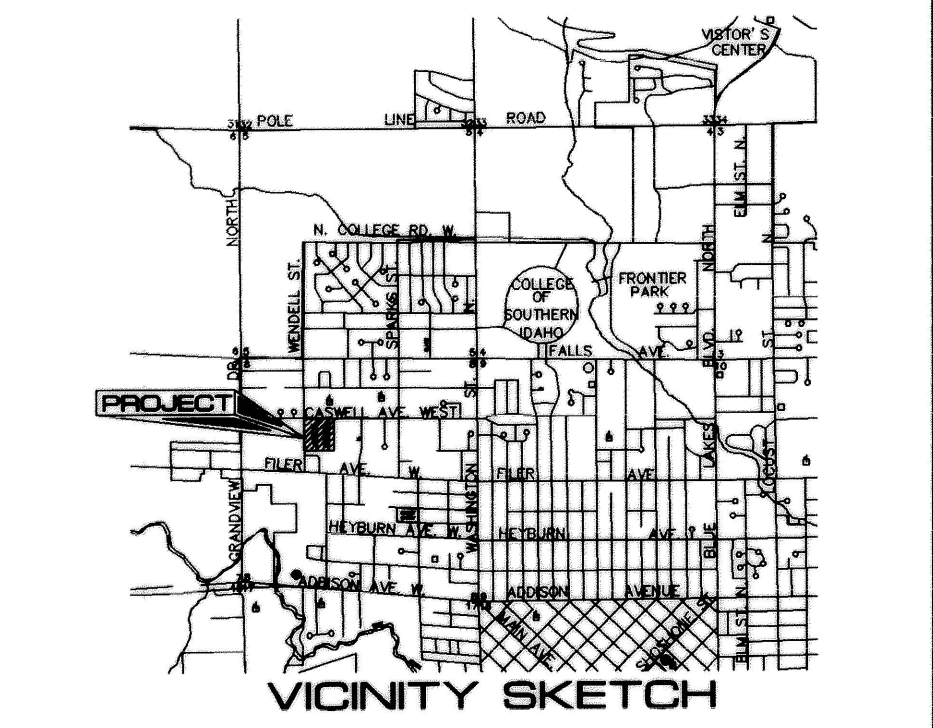

Twin Falls County, Idaho
Recorded for:
TWIN FALLS, CITY OF
04:01:00 pm Nov. 30, 1995
1995-018648

NOTE: SEE SURVEY INST. #948489 FOR BREAKDOWN OF BLOCK