


WOOD SUBDIVISION

A Resubdivision of Lots 8 thru 16, In Block 3, Buhl Heights Subdivision
In LOT 2, Section 31, T.9S., R.15E., B.M., TWIN FALLS COUNTY, IDAHO
HOFFMANN, FISKE & MILAR. — CONSULTING ENGINEERS — TWIN FALLS, IDAHO

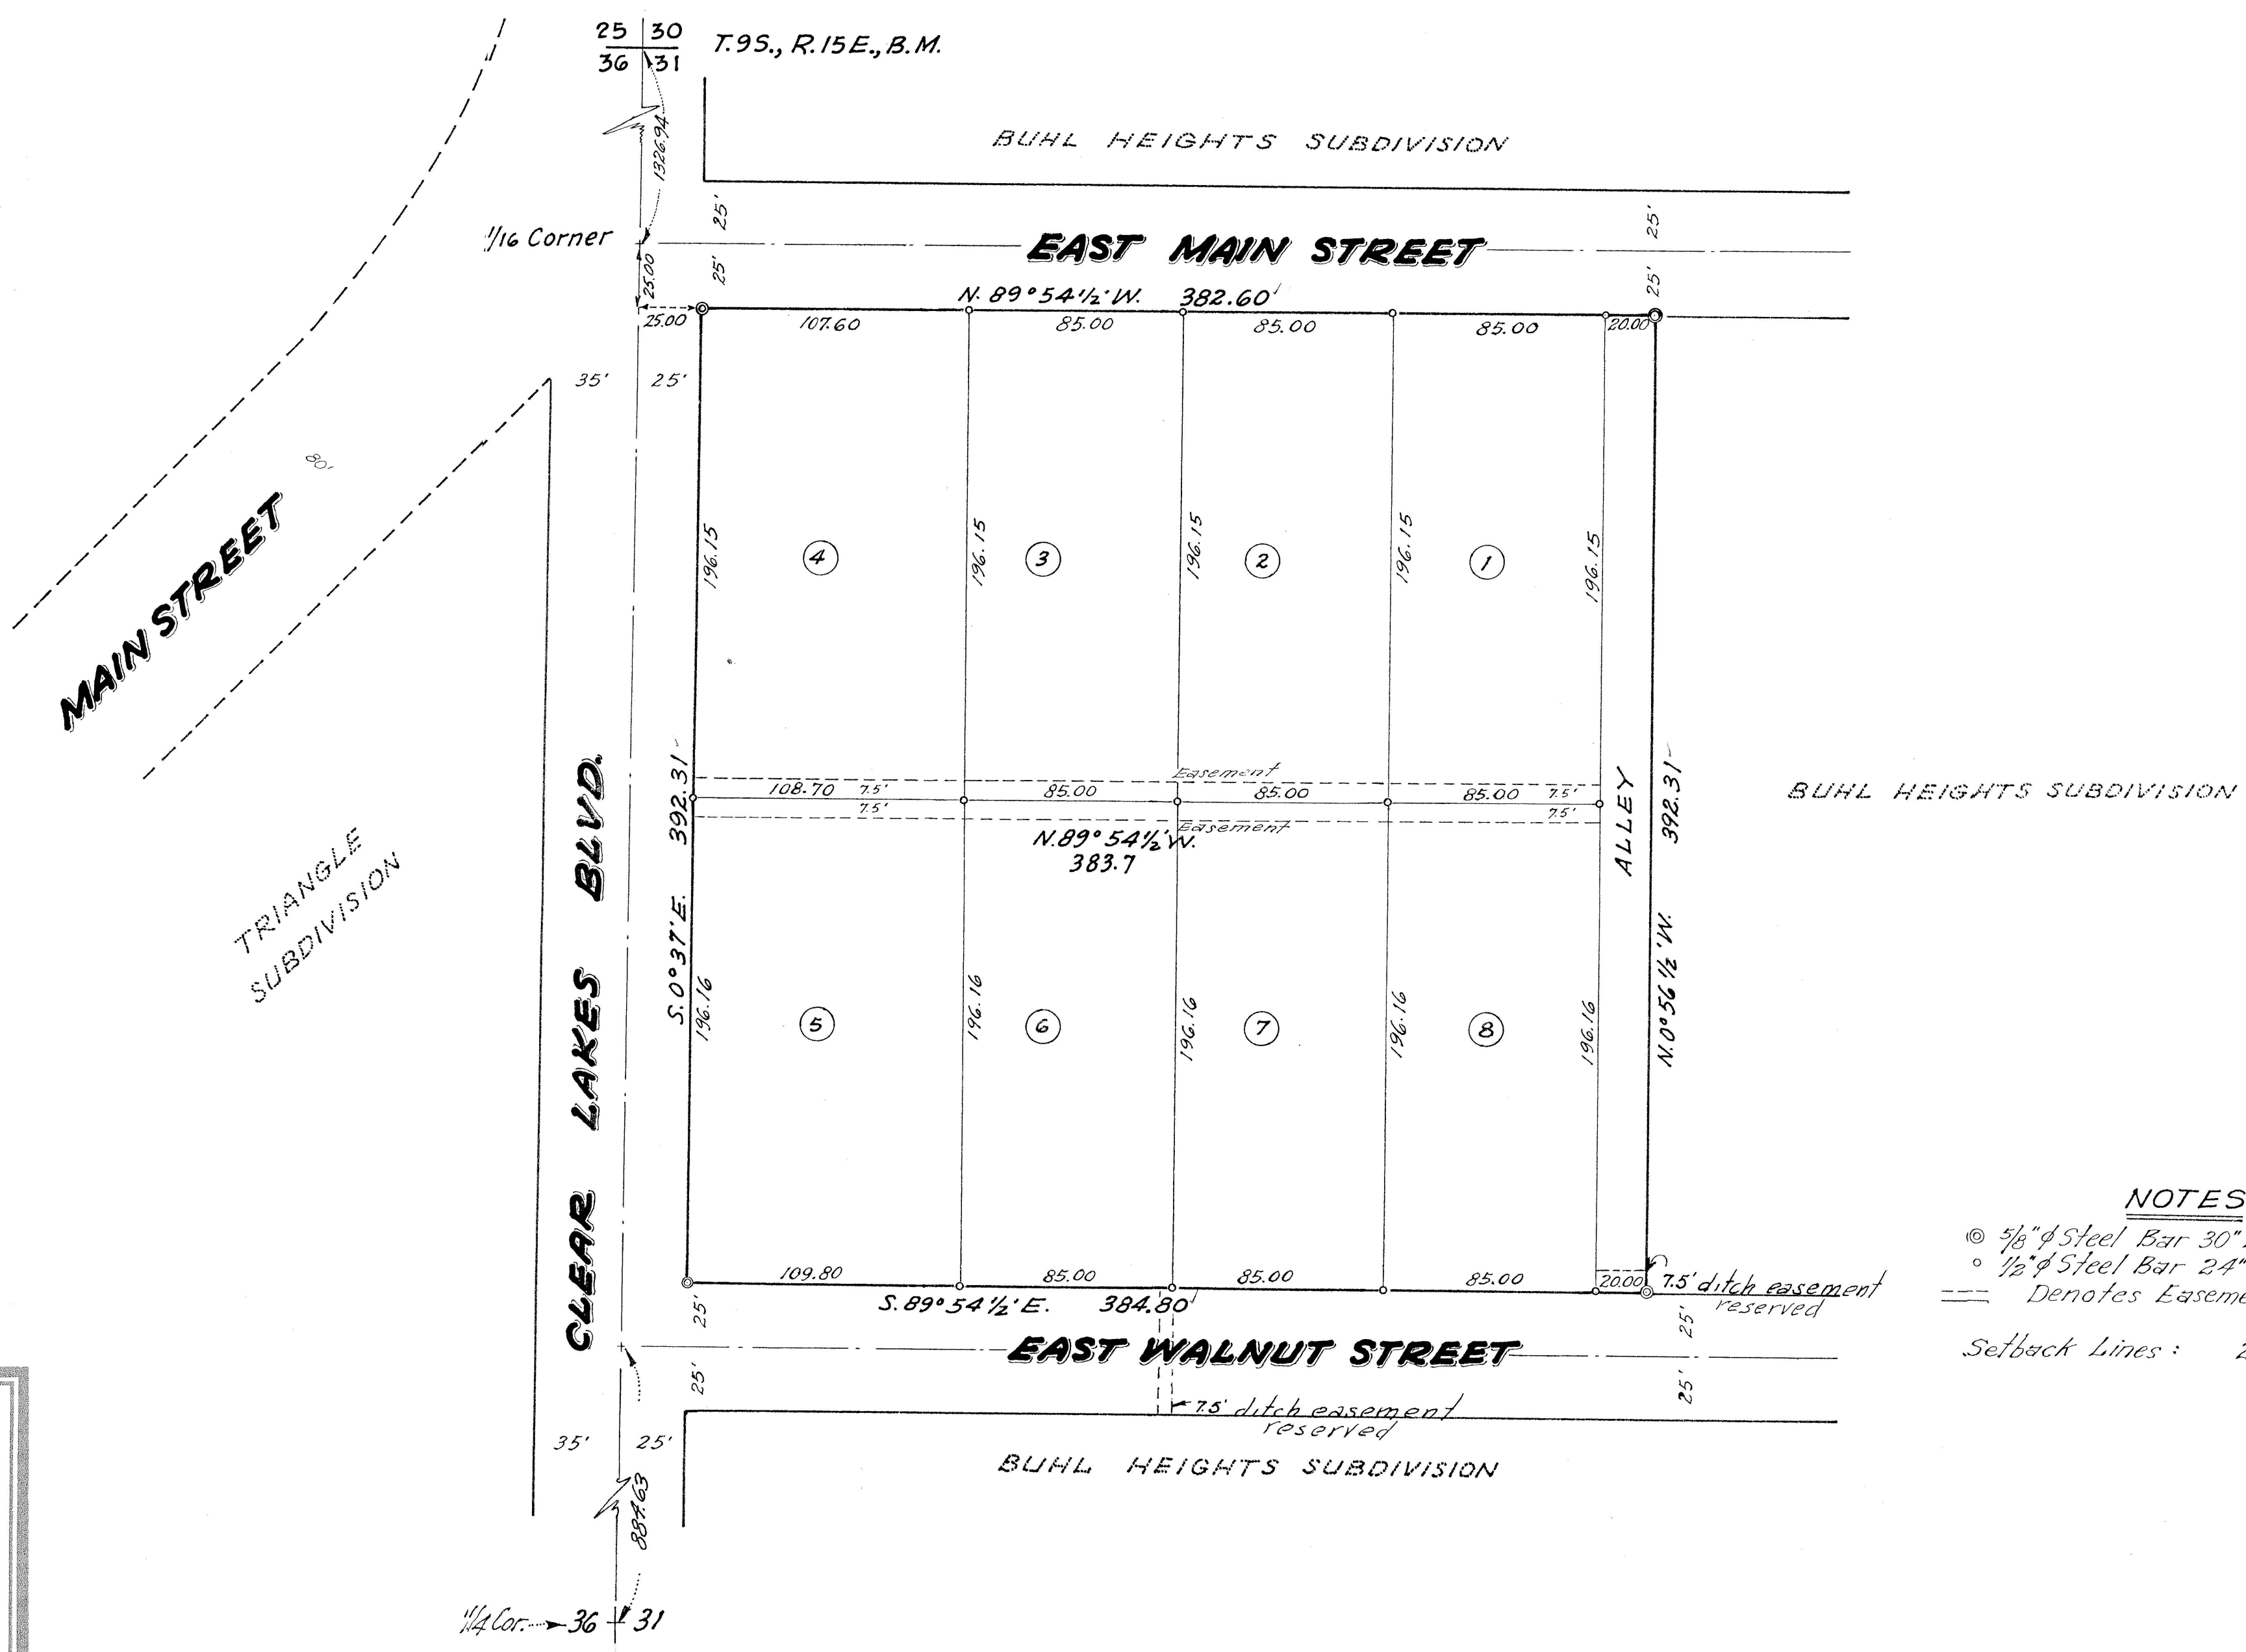

NOTES

- © 5/8" ϕ Steel Bar 30" Long on Boundary.
- ° 1/2" ϕ Steel Bar 24" Long on Lot corners.
- Denotes Easements for Utilities.
- Setback Lines: 20' on Streets
5' on sides of Lots

Twin Falls County, Idaho
Recorded for:
BOONE LAND TITLE CO.
09:00:00 am Aug. 01, 1960
0000 - 495984

Book 8 Page 20
Wood Sub.