


WOOD'S ADDITION
TO
TWIN FALLS IDAHO.
LOT 25 DE LONG ADDITION. SCALE 1"=100'

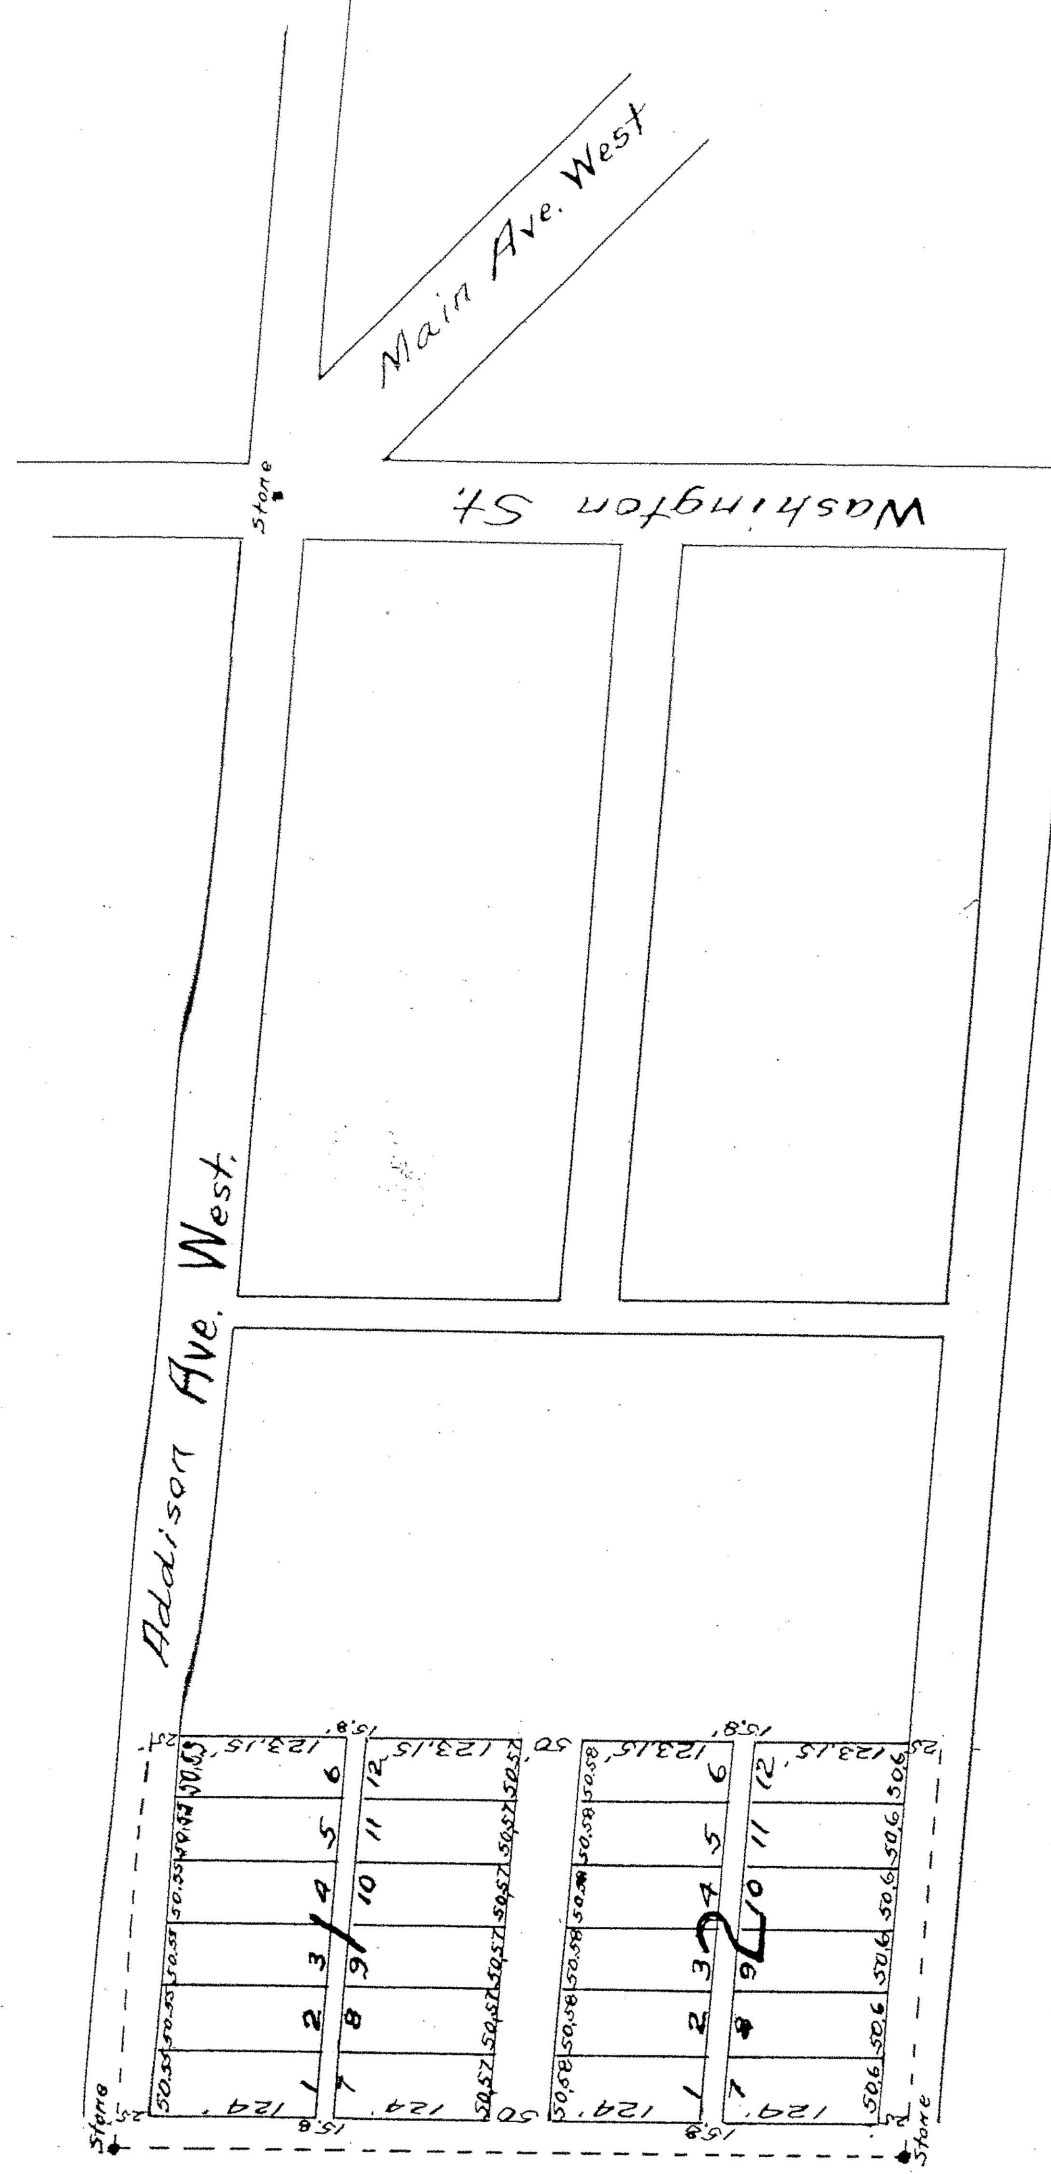

STATE OF IDAHO } ss.
County of Twin Falls }
KNOW ALL MEN BY THESE PRESENTS: That I, the undersigned do hereby
certify that the following is a true and correct description of the land included
in Wood's Addition, which is a subdivision of Lot 25, De Long Addition to
Twin Falls, Idaho. And I do further certify that it is my intention to include
the same in the said plat thereof and that in consideration of the filing of
said plat by the County Recorder of Twin Falls County, Idaho, and the ac-
ceptance by the Public of said streets and alleys, shown on said plat,
do hereby give and grant to the public forever, in fee simple, such por-
tion of said premises platted as are on the said plat set aside for
streets and alleys for public use forever.
G.B. Wood.

STATE OF IDAHO } ss.
County of Twin Falls }
On this day of Dec. 1919, before me, a Notary in and for said
County, personally appeared, G.B. Wood, known to me to be the person
whose name is subscribed to the foregoing dedication of plat and acknow-
ledged to me that he executed the same,
IN WITNESS WHEREOF I have hereunto set my hand and affixed my
official seal the day and year in this certificate first above written.
W.A. Minnick
Notary Public.
My commission expires May 19, 1921.

STATE OF IDAHO } ss.
County of Twin Falls }
I hereby certify that I am the person who surveyed Lot 25 of
De Long Addition, and now known as Wood's Addition to Twin Falls,
Idaho, and that the accompanying plat is a true and correct rep-
resentation of the same as marked out upon the ground.
E.V. Berg,
Licensed Surveyor,
Subscribed and sworn to before me this day of Dec. 1919.
W.A. Minnick
Notary Public.
My commission expires May 19, 1921.

Approved by the Mayor and City Council of the City of Twin Falls,
Ida. this day of Dec. 1919.
W.H. Eldridge
Mayor.
Approved
E.V. Berg
City Engineer.

115120
Filed for record by E.V. Berg at 11:18 o'clock A.M.
Jan. 20th 1920.
C.C. Siggins.
Ex-Officio Recorder
F.C. Lynch
Deputy.
Fees \$3.50 Pd.