


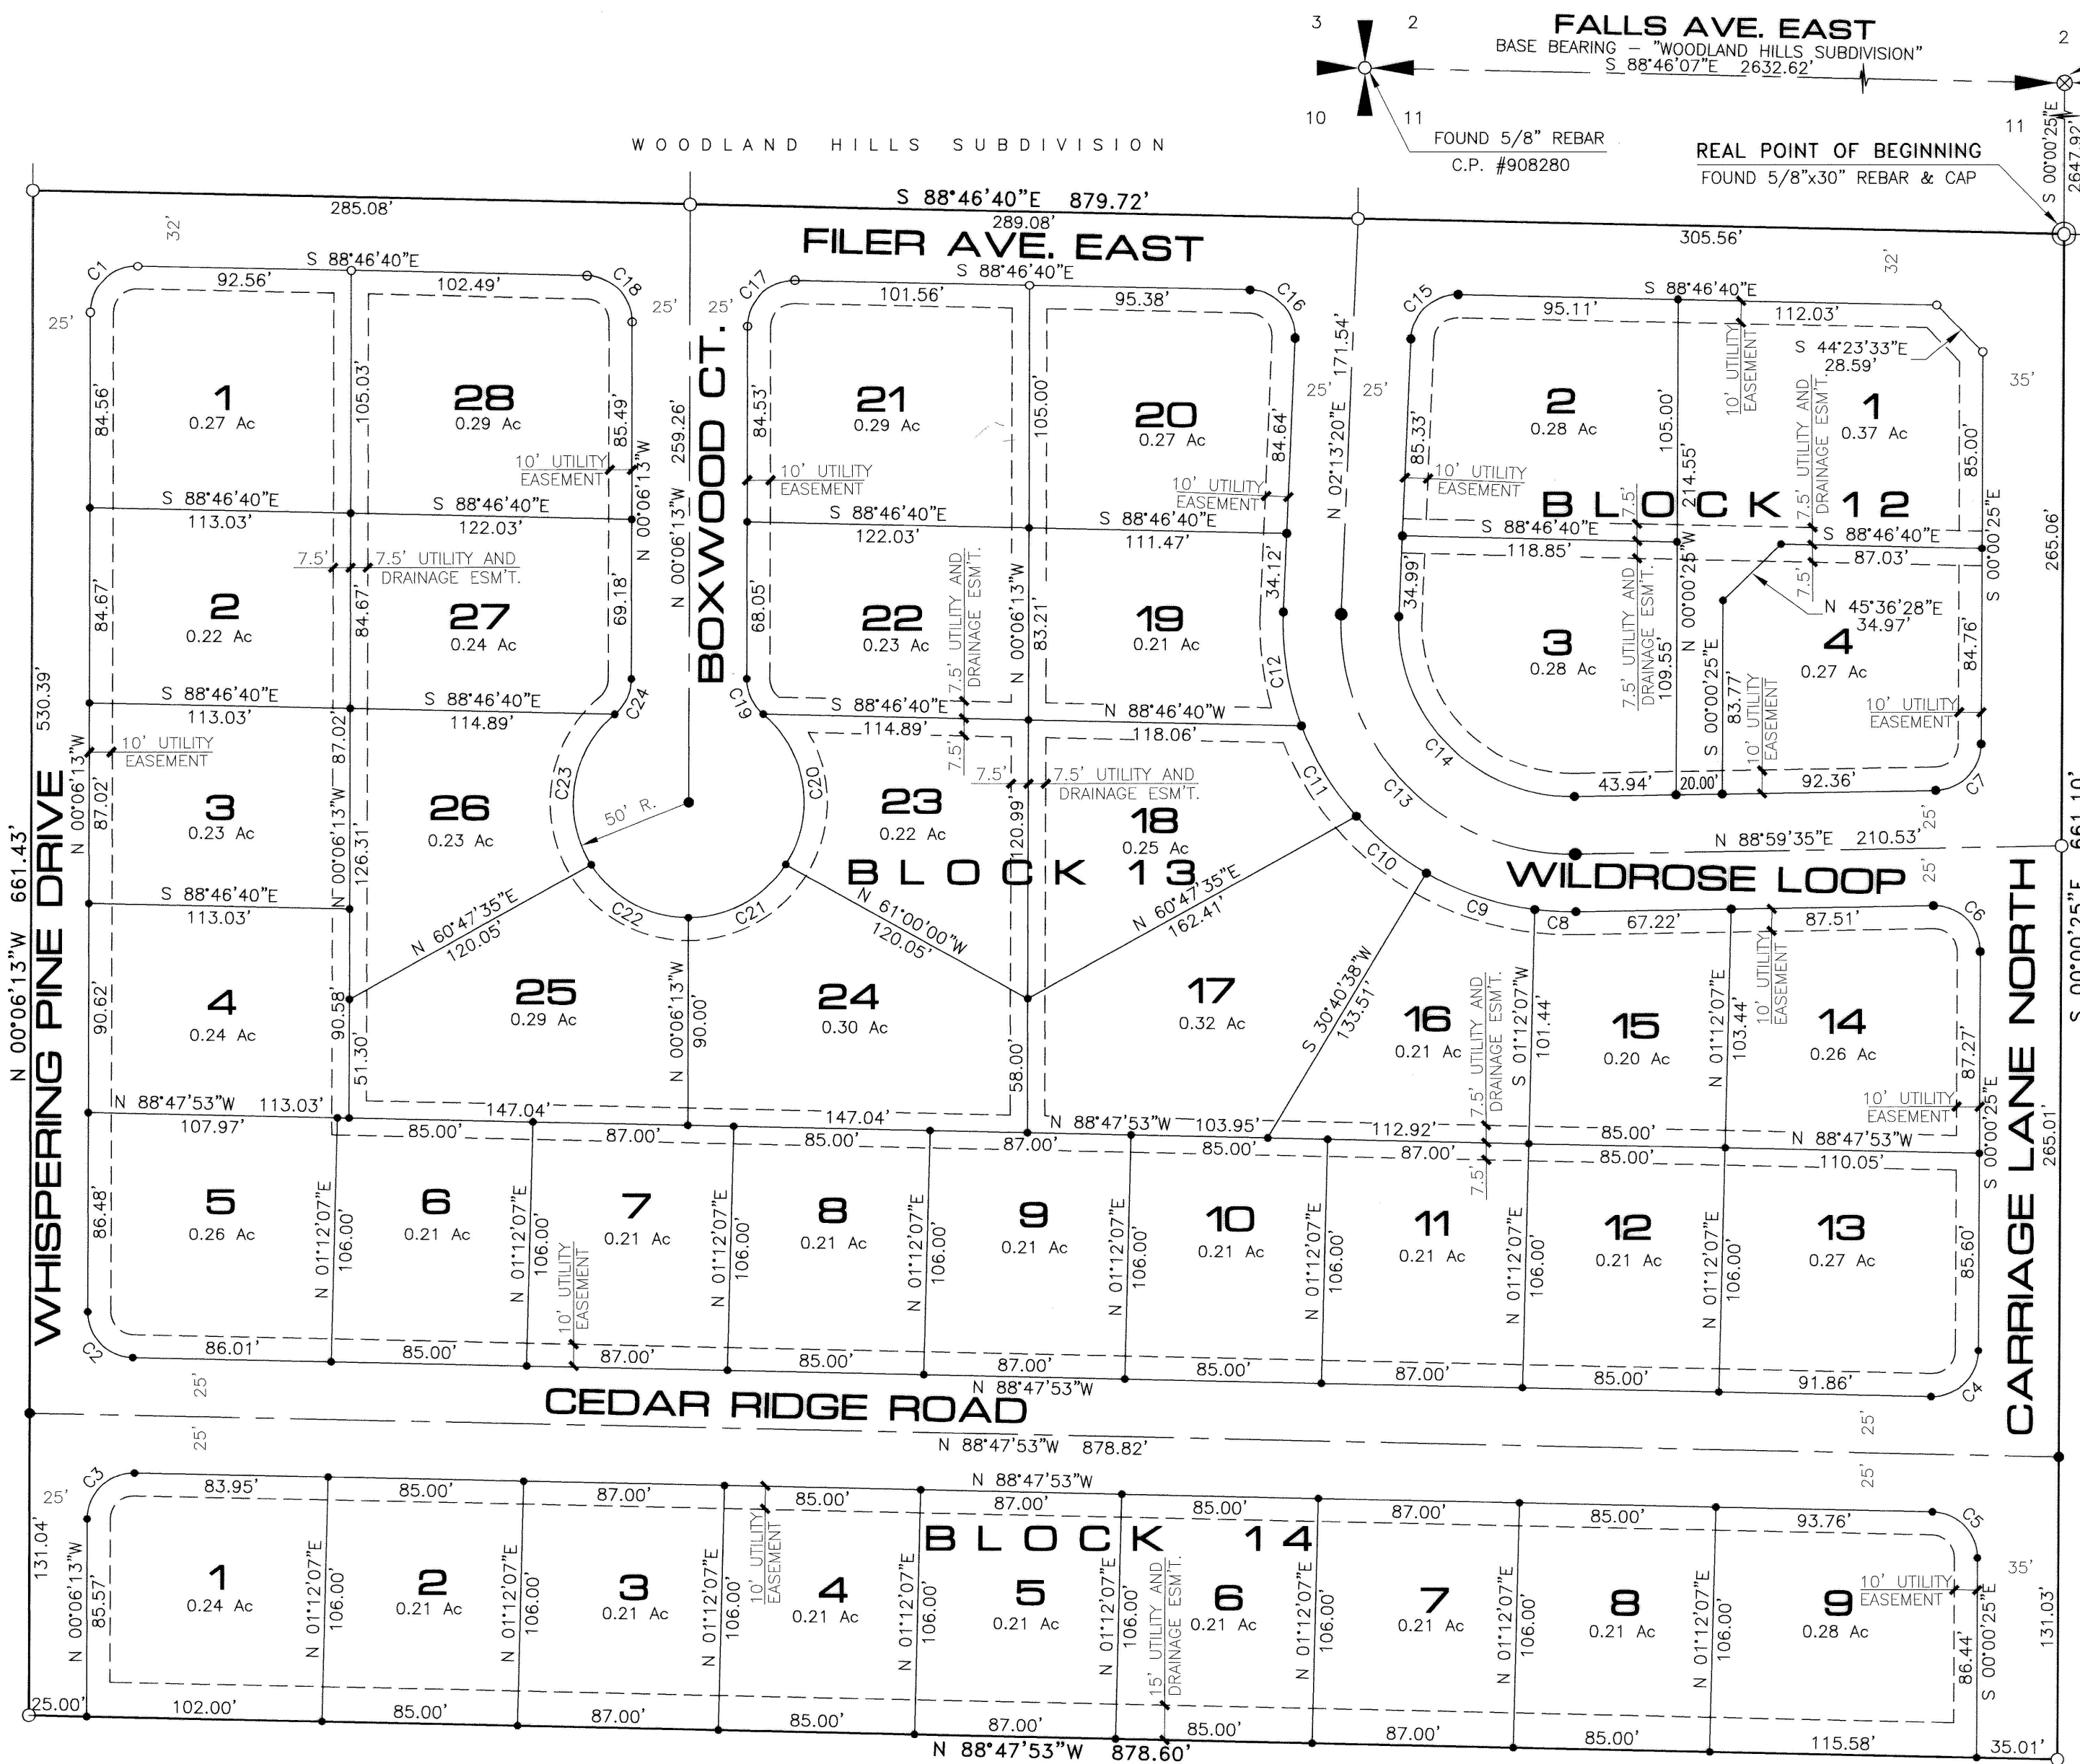


Woodland Hills Subdivision No. 2

A RESUBDIVISION AND RENUMBERING
OF
LOTS 1-4, BLOCK 8; LOTS 1-22, BLOCK 9; AND LOTS 1-8, BLOCK 11
WOODLAND HILLS SUBDIVISION

LOCATED IN
N 1/2 NE 1/4 SW 1/4, SECTION 11,
TOWNSHIP 10 SOUTH, RANGE 17 EAST, BOISE MERIDIAN
TWIN FALLS COUNTY, IDAHO
1999


LEGEND

SUBDIVISION BOUNDARY LINE	—————
ROADWAY CENTER LINE	—————
LOT LINE	—————
EASEMENT LINE	—————
SET 5/8"x30" REBAR & CAP (L.S. 1000)	•
SET 1/2"x24" REBAR & CAP (L.S. 1000)	•
FOUND 5/8" REBAR & CAP (L.S. 1000)	○
FOUND 1/2" REBAR & CAP (L.S. 1000)	○

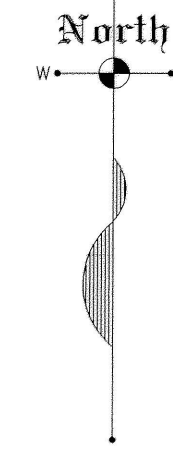

SCALE
1"=60'

UNPLATTED

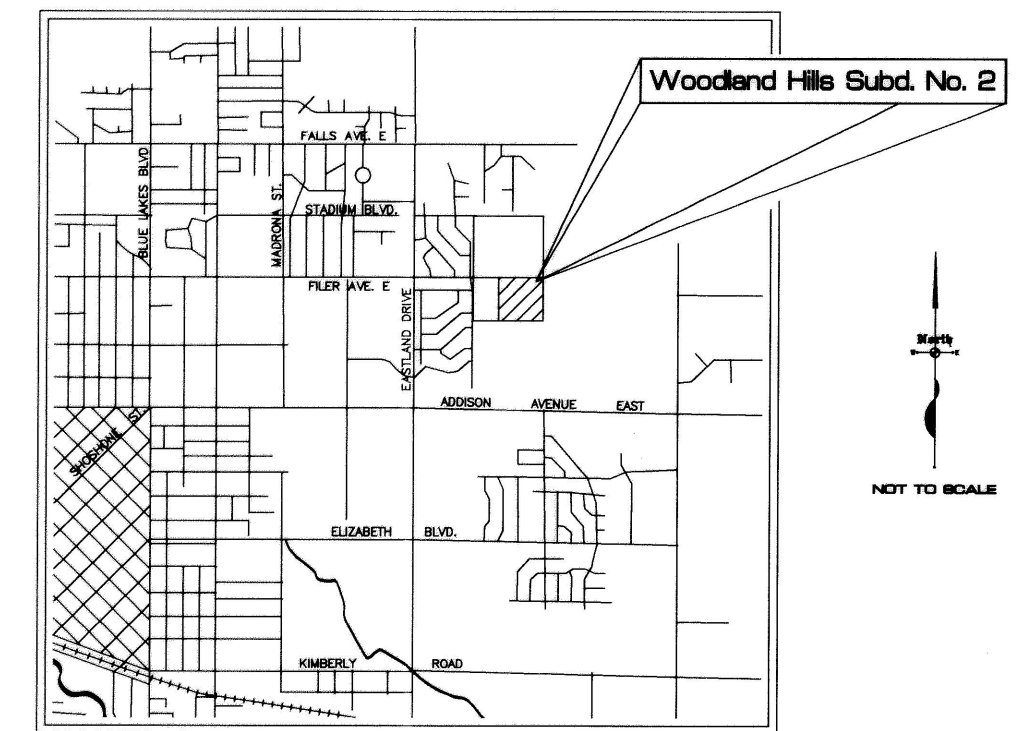

VICINITY

MAP

CURVE DATA

CURVE	DELTA	RADIUS	ARC	CHORD	TANGENT	CHORD BRG
1	91°19'32"	20.00	31.88	28.61	20.47	S 45°33'33"W
2	88°41'40"	20.00	30.96	27.96	19.55	S 44°27'03"E
3	91°18'20"	20.00	31.87	28.60	20.46	S 45°32'57"W
4	91°12'32"	20.00	31.84	28.58	20.43	N 45°35'51"E
5	88°47'28"	20.00	30.99	27.98	19.58	N 44°24'09"W
6	91°00'00"	20.00	31.76	28.53	20.35	N 45°30'25"W
7	89°00'00"	20.00	31.07	28.04	19.65	N 44°29'35"E
8	8°10'55"	125.00	17.85	17.83	8.94	S 86°54'57"E
9	22°50'02"	125.00	49.82	49.49	25.24	S 71°24'29"E
10	17°59'44"	125.00	39.26	39.10	19.79	S 50°59'36"E
11	21°11'02"	125.00	46.22	45.95	23.37	S 31°24'12"E
12	23°02'01"	125.00	50.25	49.91	25.47	S 09°17'41"E
13	93°13'44"	100.00	162.72	145.35	105.80	S 44°23'32"E
14	93°13'44"	75.00	122.04	109.01	79.35	S 44°23'32"E
15	89°00'00"	20.00	31.07	28.04	19.65	S 46°43'20"W
16	91°00'00"	20.00	31.76	28.53	20.35	N 43°16'40"W
17	91°19'32"	20.00	31.88	28.61	20.47	S 45°33'33"W
18	88°40'28"	20.00	30.95	27.96	19.54	N 44°26'27"W
19	49°59'41"	20.00	17.45	16.90	9.33	S 25°06'03"E
20	82°37'26"	50.00	72.10	66.02	43.94	N 08°47'11"W
21	57°22'15"	50.00	50.07	48.00	27.36	N 61°12'40"E
22	57°22'15"	50.00	50.07	48.00	27.36	S 61°25'05"E
23	82°37'26"	50.00	72.10	66.02	43.94	N 08°34'45"W
24	49°59'41"	20.00	17.45	16.90	9.33	N 24°53'38"E

EHM Engineers, Inc.
ENGINEERS/SURVEYORS/PLANNERS

HEALTH CERTIFICATE

Sanitary restrictions as required by Idaho Code Title 50, Chapter 13, have been satisfied. Sanitary Restrictions may be reimposed, in accordance with Idaho Code Title 50, Chapter 13, Section 50-1326, by the Issuance of a certificate of disapproval.

Date: Feb 16, 1999 [Signature]
South Central District Health Dept., EHS

Twin Falls County, Idaho
Recorded for:
EHM ENGINEERS

03:29:00 pm Mar. 01, 1999
1999 - 003888

THE LOTS ON THIS PLAT ARE SUBJECT TO INDIVIDUAL STORM WATER RETENTION REQUIREMENTS AS APPROVED BY THE CITY ENGINEER. INDIVIDUAL LOT OWNERS SHALL BE RESPONSIBLE FOR MAINTAINING THE STORM WATER RETENTION AREAS AS REQUIRED AND SHOWN ON THE DEVELOPMENT PLANS ON FILE WITH THE CITY OF TWIN FALLS ENGINEERING DEPARTMENT.