
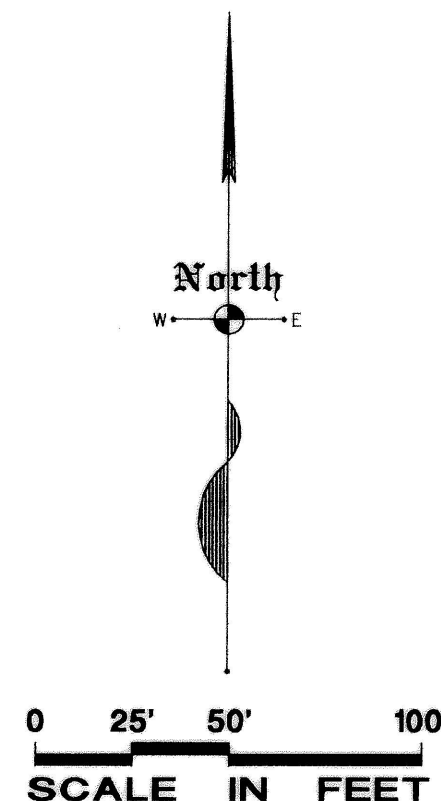


INST # 2002-010926 142
 BK 18 PG 11
 Amended
 FOR Woodland Hills Substn
 T 10 S R 17 E SEC 11

Twin Falls County, Idaho
 Recorded for:
 EHM ENGINEERS
 03-28-02 May 30, 2002
 2002-010926
 No. of Pages: 2 Fee: \$22.00
 Robert S. Fort
 E-9000 State Recorder
 Deputy

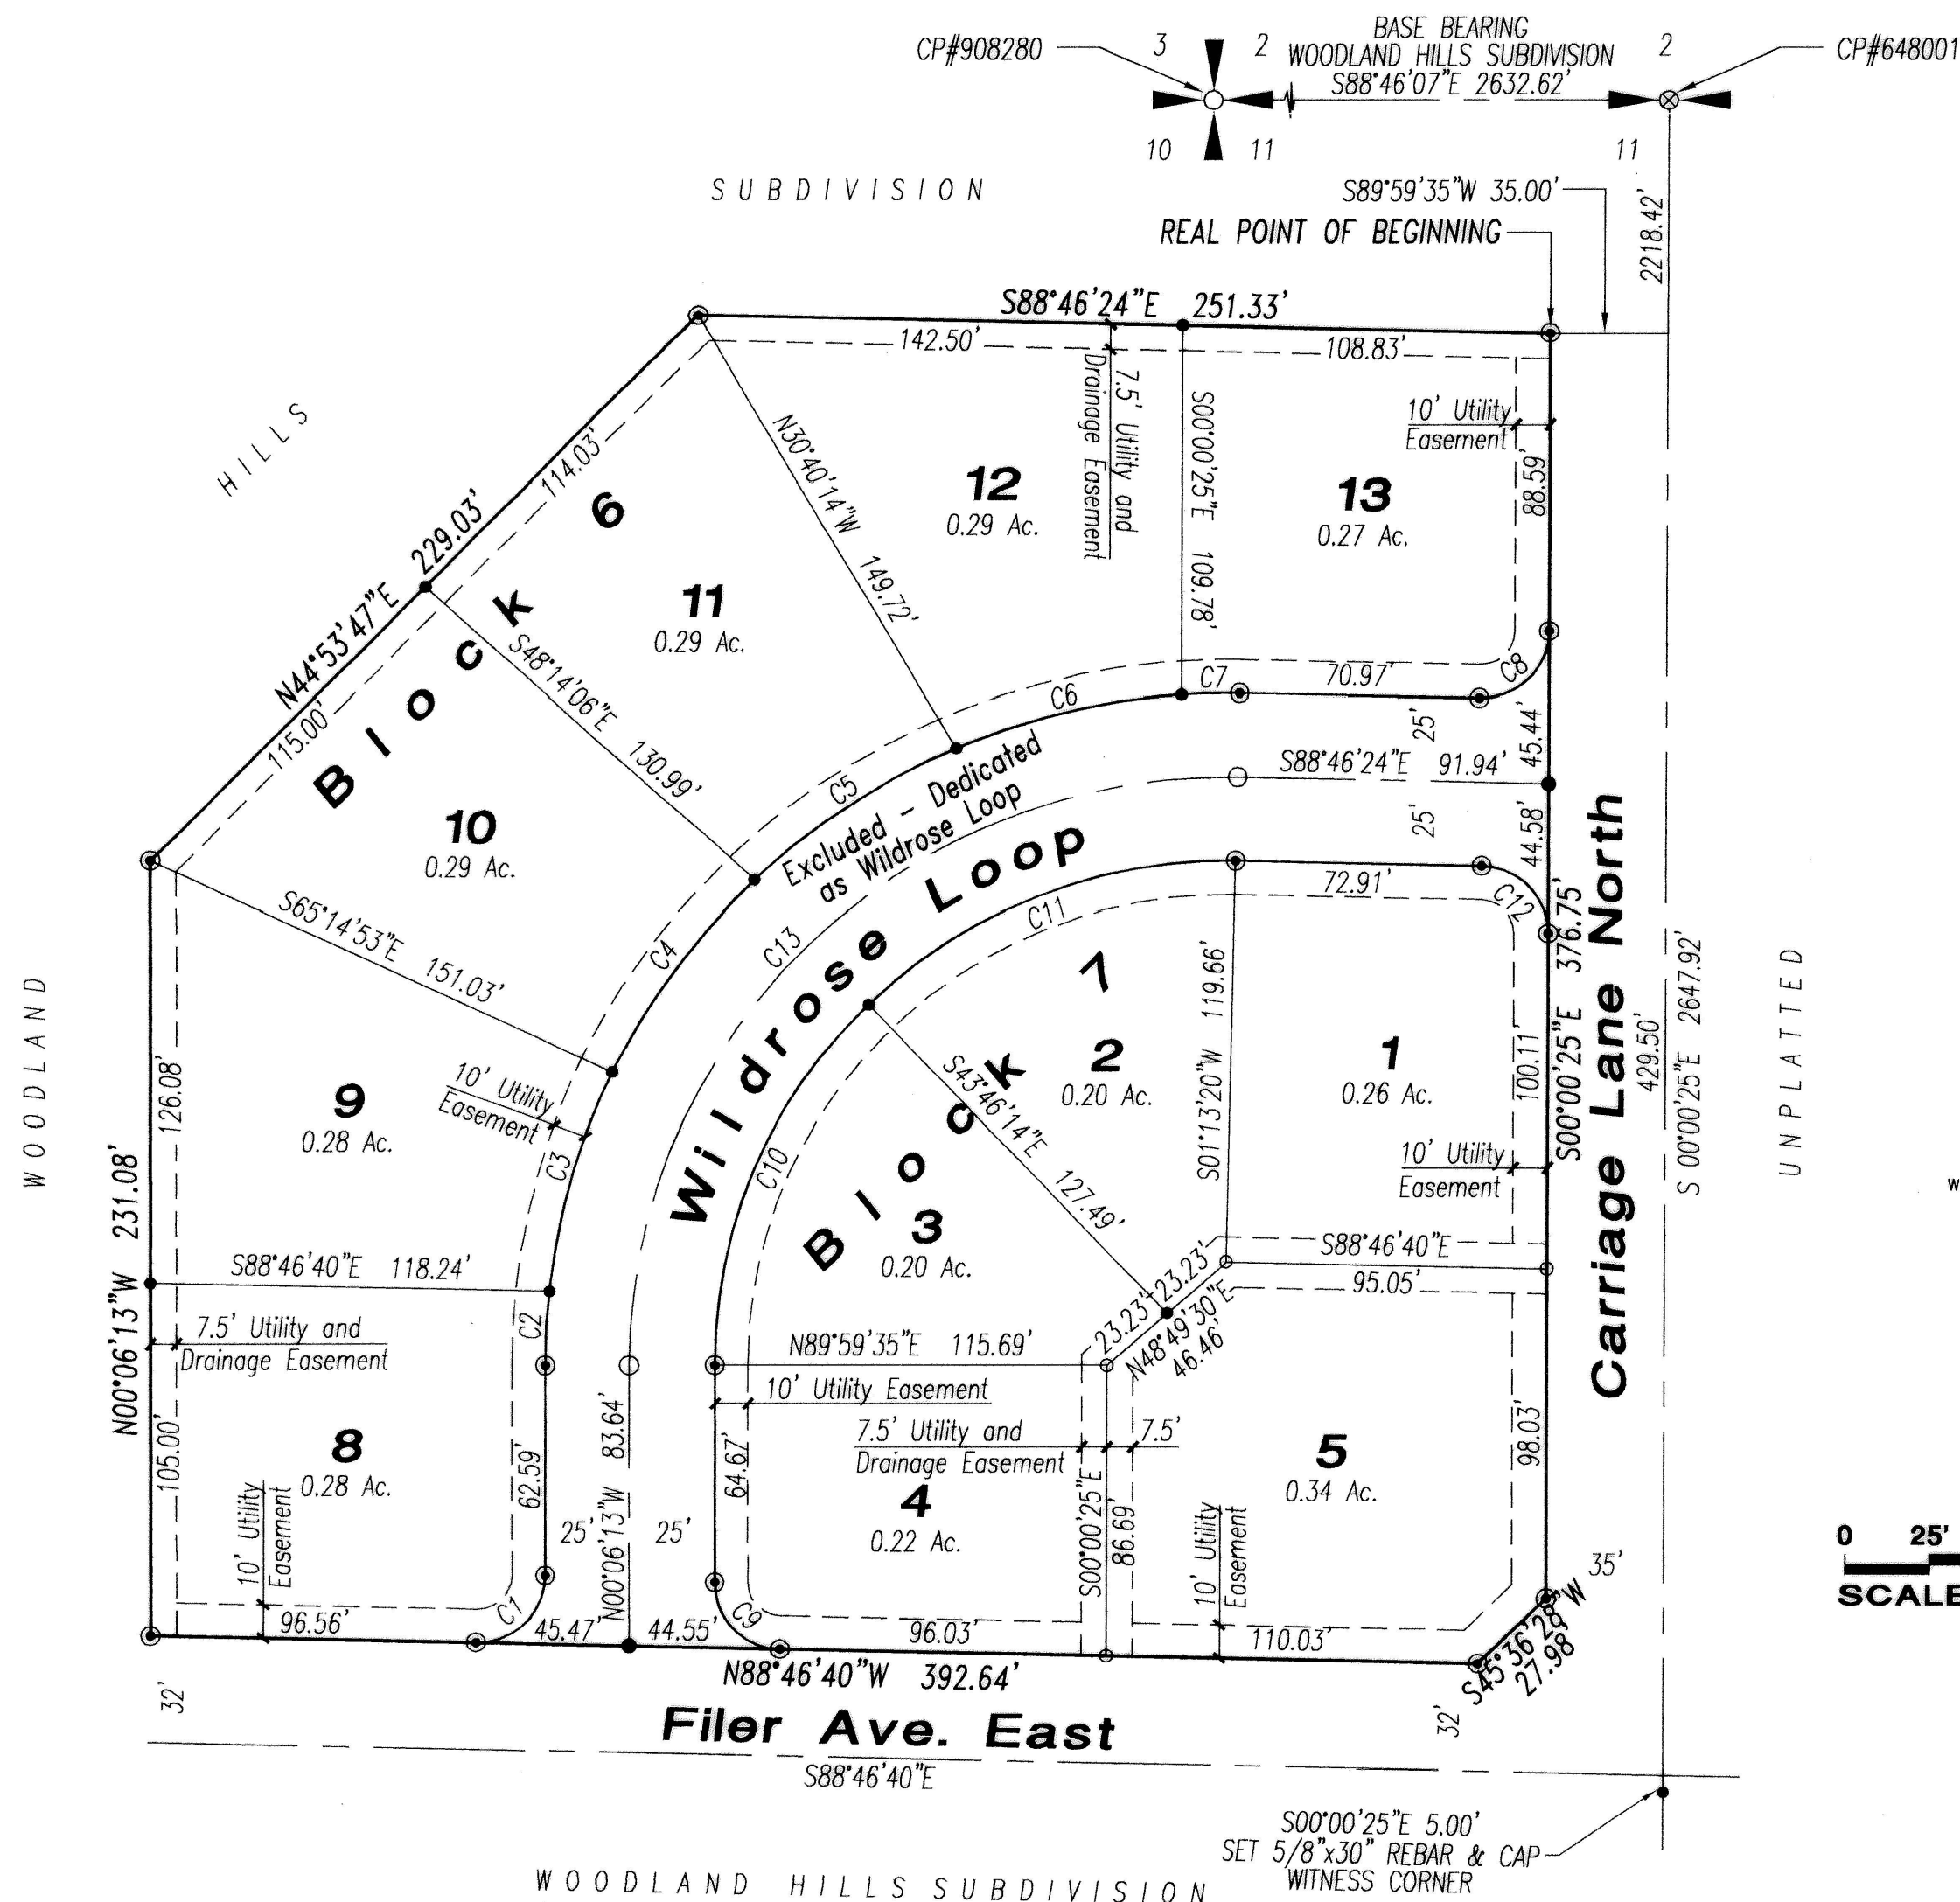

First Amended Woodland Hills Subdivision

A RESUBDIVISION AND RENUMBERING
OF LOTS 8 THRU 12 BLOCK 6 AND LOTS 1 THRU 4 BLOCK 7
WOODLAND HILLS SUBDIVISION

LOCATED IN
A PORTION OF
SE 1/4 SE 1/4 NW 1/4, SECTION 11,
TOWNSHIP 10 SOUTH, RANGE 17 EAST,
BOISE MERIDIAN,
TWIN FALLS, COUNTY,
IDAHO
2002

C U R V E T A B L E						
CURVE	DELTA	RADIUS	ARC	CHORD	TANGENT	CHORD BRC
C1	91°19'32"	20.00	31.88	28.61	20.47	N45°33'33"E
C2	6°17'25"	200.00	21.96	21.95	10.99	S03°02'30"W
C3	19°34'32"	200.00	68.33	68.00	34.50	S15°58'28"W
C4	20°26'54"	200.00	71.38	71.00	36.07	S35°59'11"W
C5	20°26'50"	200.00	71.37	71.00	36.07	S56°26'03"W
C6	19°34'32"	200.00	68.33	68.00	34.50	S76°26'44"W
C7	4°59'36"	200.00	17.43	17.42	8.72	S88°43'48"W
C8	91°14'01"	20.00	31.85	28.59	20.44	N45°36'36"E
C9	88°40'28"	20.00	30.95	27.96	19.54	S44°26'27"E
C10	45°39'54"	150.00	119.55	116.41	63.15	S22°43'45"W
C11	45°39'54"	150.00	119.55	116.41	63.15	S68°23'39"W
C12	88°45'59"	20.00	30.99	27.98	19.57	N44°23'24"W
C13	91°19'49"	175.00	278.95	250.34	179.11	S45°33'42"W

THE LOTS ON THIS PLAT ARE SUBJECT TO INDIVIDUAL STORM
WATER RETENTION REQUIREMENTS AS APPROVED BY THE CITY
ENGINEER. INDIVIDUAL LOT OWNERS SHALL BE RESPONSIBLE
FOR MAINTAINING THE STORM WATER RETENTION AREAS AS RE-
QUIRED AND SHOWN ON THE DEVELOPMENT PLANS ON FILE
WITH THE CITY OF TWIN FALLS ENGINEERING DEPARTMENT.

HEALTH CERTIFICATE

Sanitary restrictions as required by Idaho Code Title 50,
Chapter 13, have been satisfied. Sanitary Restrictions may
be reimposed, in accordance with Idaho Code Title 50,
Chapter 13, Section 50-1326, by the Issuance of a Certificate
of Disapproval.

Date: May 20, 2002
 South Central District-Health Dept., EHS

LEGEND

- Subdivision Boundary Line
- Lot Line
- Roadway Center Line
- Easement Line
- Found Brass Cap
- Found 5/8" Rebar & Cap (LS 1000)
- Found 1/2" Rebar & Cap (LS 1000)
- Set 1/2"x24" Rebar & Cap (LS 1000)
- Set 5/8"x30" Rebar & Cap (LS 1000)
- Found 1/2" Rebar & Cap - Set
- 5/8"x30" Rebar & Cap

EHM Engineers, Inc.
 ENGINEERS/SURVEYORS/PLANNERS

