


ZEBARTH SUBDIVISION
 LOCATED IN A PORTION OF
 S1/2 SE1/4 NE1/4, SECTION 12
 TOWNSHIP 10 SOUTH, RANGE 17 EAST
 BOISE MERIDIAN, TWIN FALLS COUNTY
 IDAHO
 2008

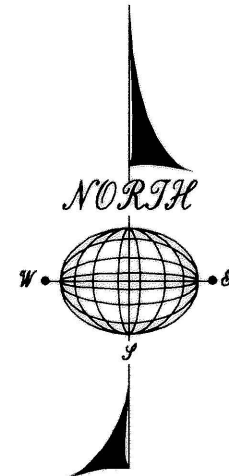


0 30 60 120
 Scale In Feet

LEGEND

Subdivision Boundary Line
 Lot Line
 Section Line
 Easement Line
 Found 5/8" Rebar Set Cap (LS 1000)
 Set 1/2"x24" Rebar and Cap (LS 1000)
 Set 5/8"x30" Rebar and Cap (LS 1000)

VICINITY MAP

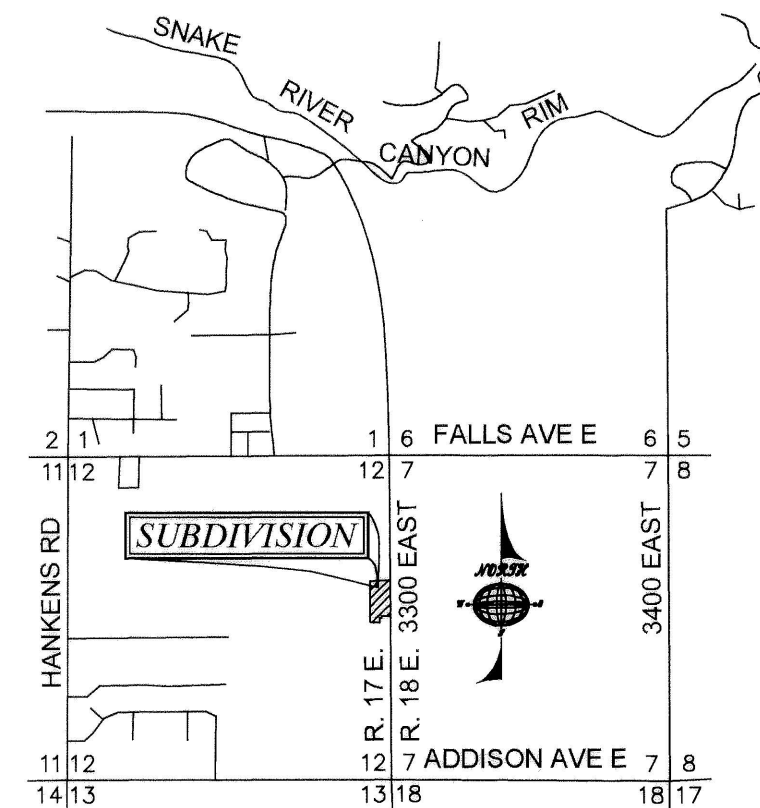

CONVEYANCE PLAT NOTE

"A CONVEYANCE PLAT IS A RECORD OF PROPERTY APPROVED BY THE CITY OF TWIN FALLS, IDAHO, FOR THE PURPOSE OF SALE OR CONVEYANCE IN ITS ENTIRETY OR INTERESTS THEREON DEFINED. NO BUILDING PERMIT SHALL BE ISSUED UNTIL A FINAL PLAT IS APPROVED, FILED OF RECORD AND PUBLIC IMPROVEMENTS ACCEPTED IN ACCORDANCE WITH THE PROVISIONS OF TITLE 10 OF THE CITY OF TWIN FALLS CITY CODE. SELLING A PORTION OF THIS PROPERTY BY METES AND BOUNDS, EXCEPT AS SHOWN ON AN APPROVED, FILED AND ACCEPTED CONVEYANCE PLAT IS A VIOLATION OF CITY CODE."


HEALTH CERTIFICATE

"SANITARY RESTRICTIONS AS REQUIRED BY IDAHO CODE, TITLE 50, CHAPTER 13 ARE IN FORCE. NO OWNER SHALL CONSTRUCT ANY BUILDING, DWELLING, OR SHELTER WHICH NECESSITATES THE SUPPLYING OF WATER OR SEWAGE FACILITIES FOR PERSONS USING SUCH PREMISES UNTIL SANITARY RESTRICTION REQUIREMENTS ARE SATISFIED."

DATE: May 2, 2008

[Signature]
 DISTRICT HEALTH DEPARTMENT, REHS

EHM Engineers Inc.
 ENGINEERS/SURVEYORS/PLANNERS

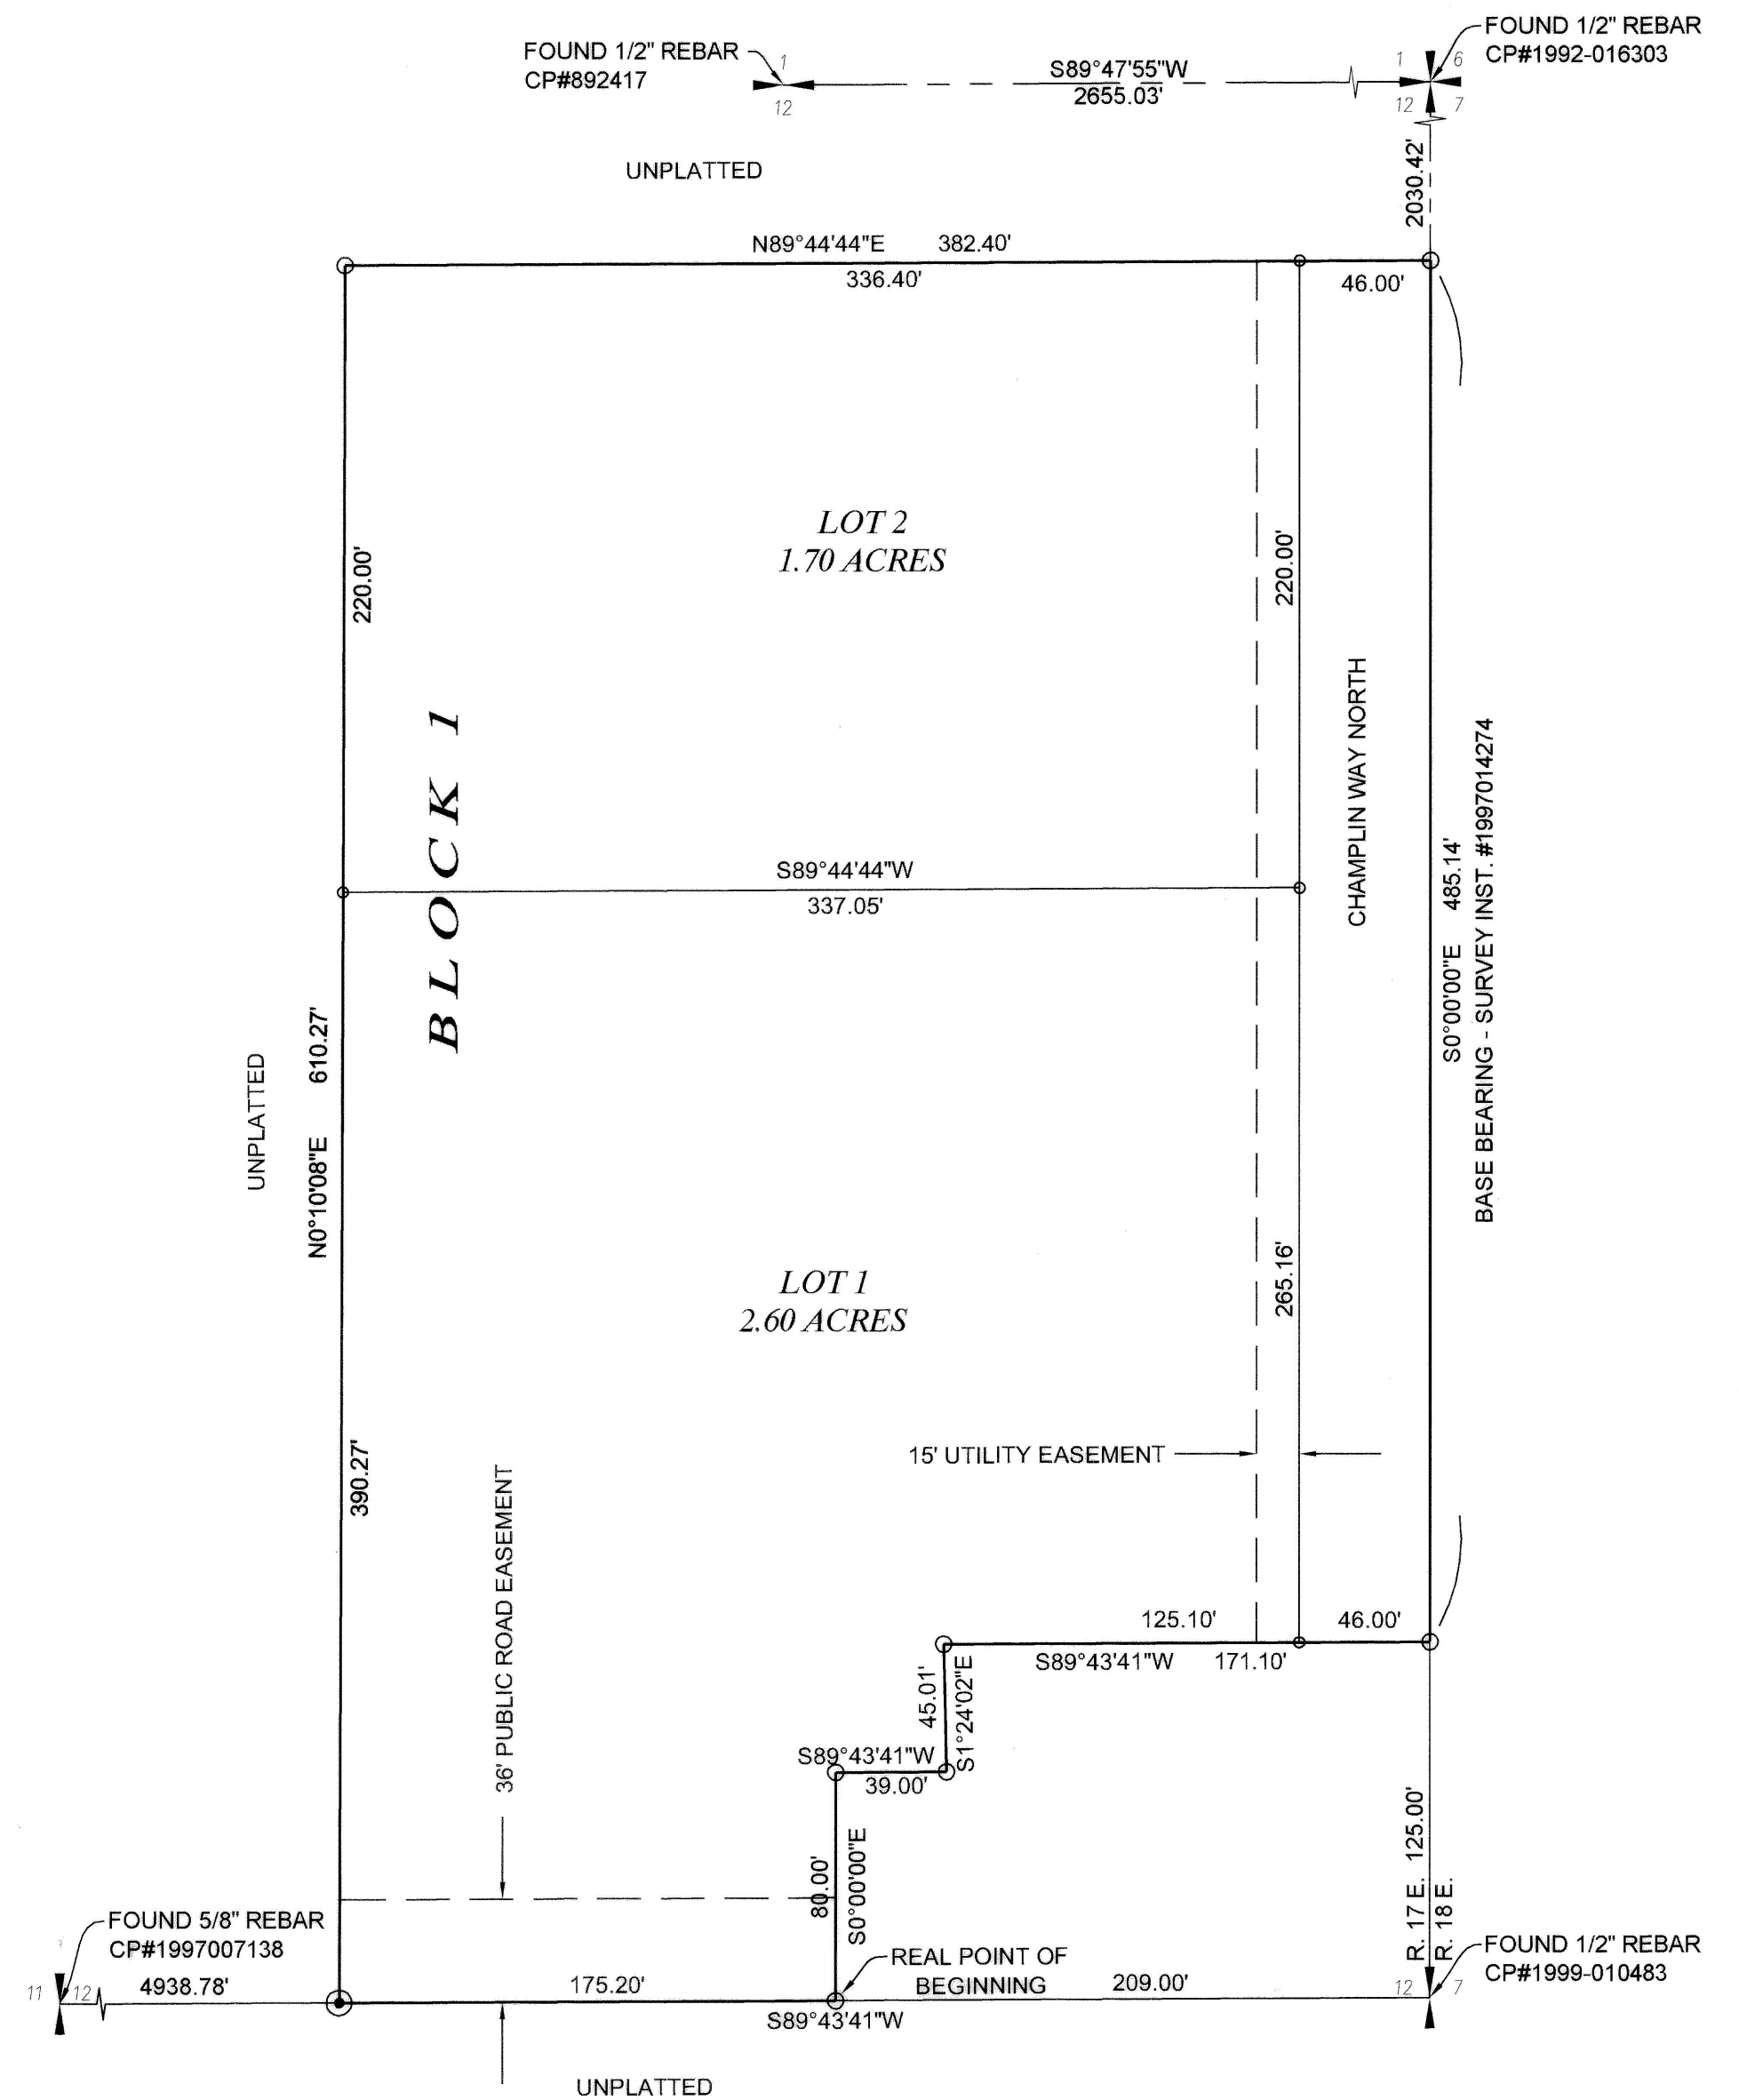

TWIN FALLS COUNTY
 Recorded for
 EHM ENGINEERS
 8:50:35 am 06-30-2008
2008-014813
 No. Pages: 3 Fee: \$ 33.00
 KRISTINA GLASCOCK
 County Clerk
 Deputy: BHUTTER